




FRONT ELEVATION

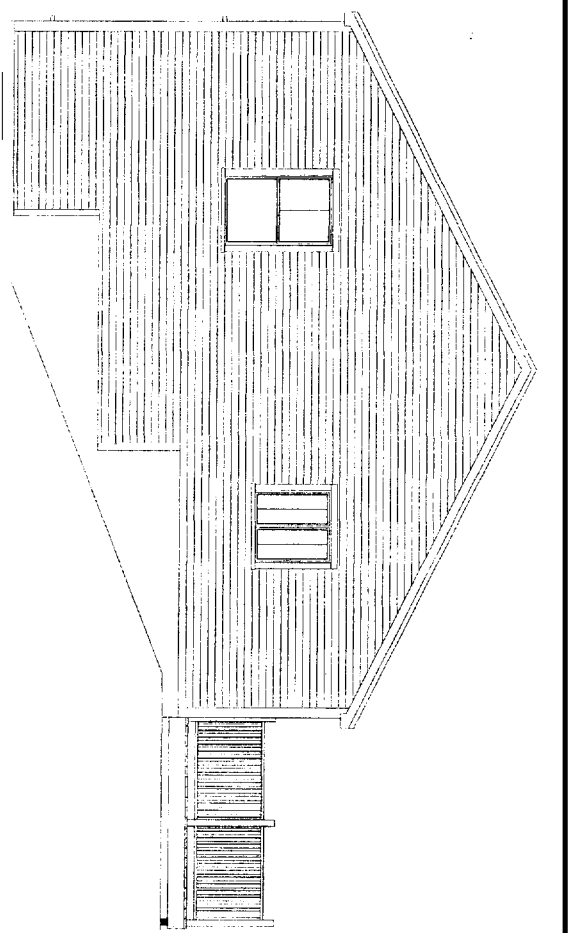


RIGHT ELEVATION

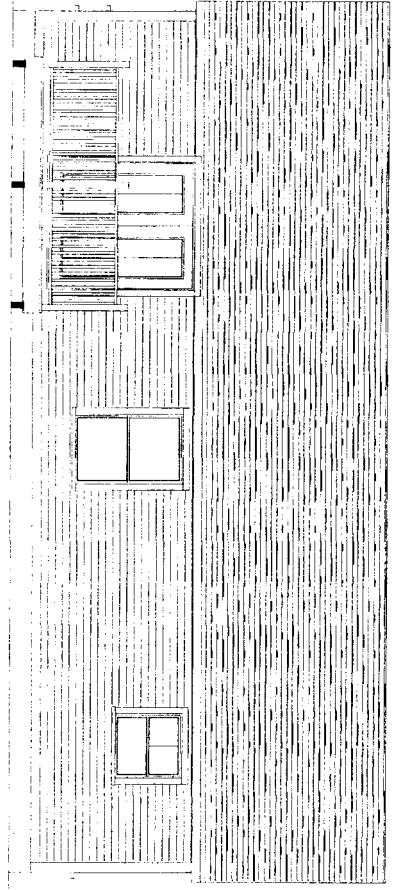

REAR ELEVATION

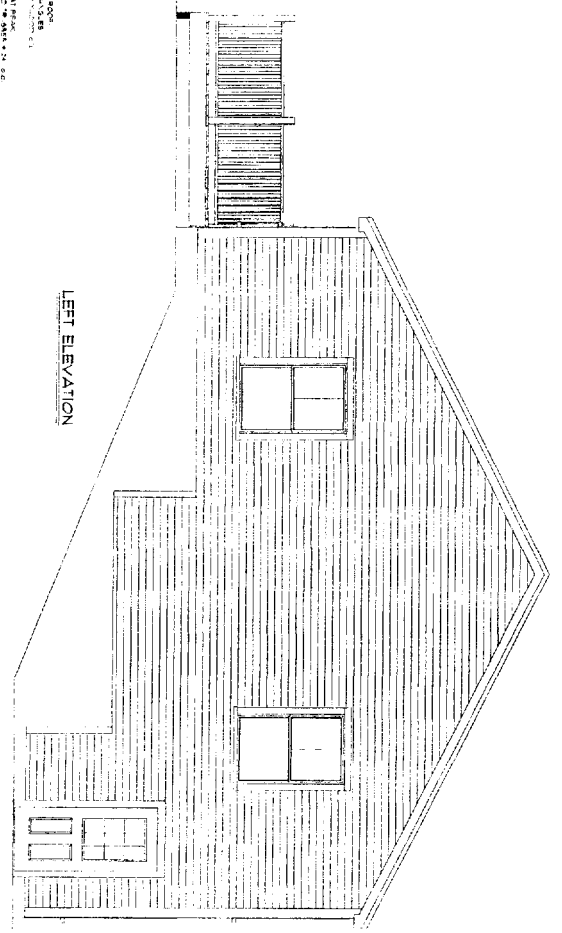

LEFT ELEVATION

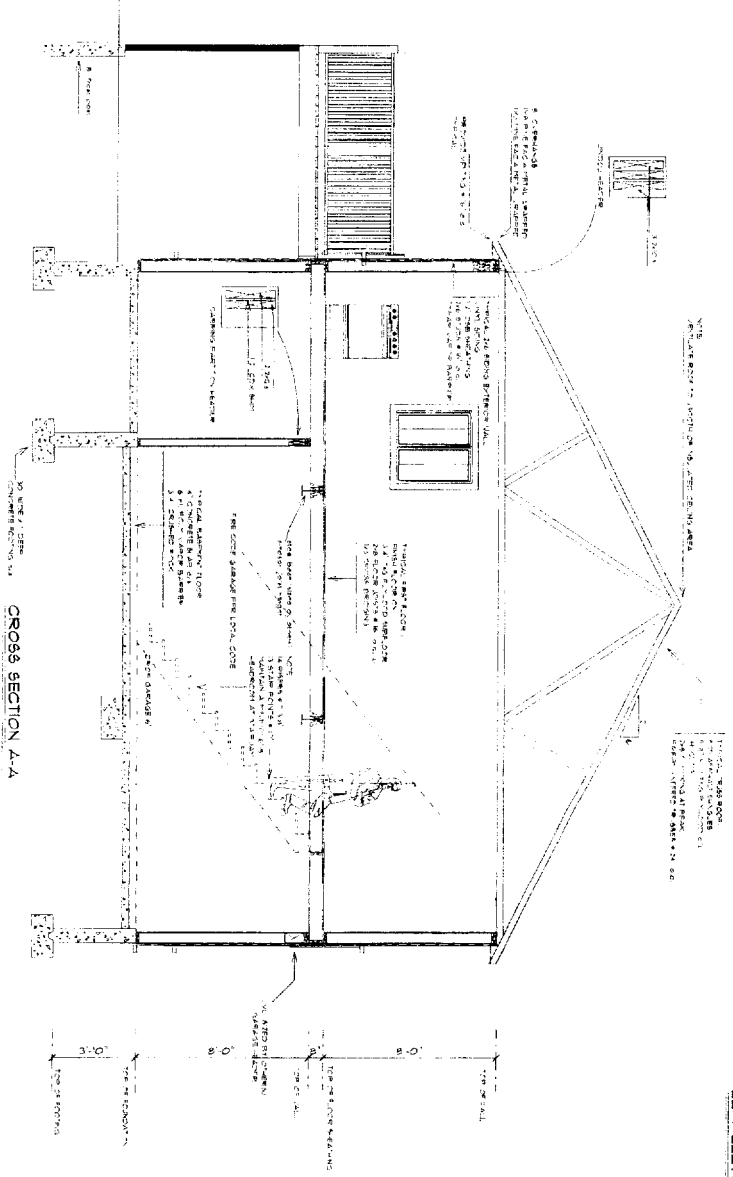

CROSS SECTION A-A  
SCALE: 1/4" = 1'-0"

PROJECT NAME:

HIGGINS COLONIAL

LOBART ST.

THESE PLANS AND SPECIFICATIONS HAVE NOT BEEN PREPARED BY A REGISTERED ARCHITECT OR ENGINEER. PETER PALANZA AND PALANZA DESIGN ARE NOT ENGAGED IN THE PRACTICE OF ARCHITECTURE OR ENGINEERING NOR DO THEY HOLD THEMSELVES OUT AS SUCH. THESE PLANS ARE PROVIDED AS A SERVICE AND IN NO WAY CONSTITUTE A GUARANTEE TO THE SOUNDNESS AND SUITABILITY OF THE INFORMATION PROVIDED. ALL DIMENSIONS AND SPECIFICATIONS TO BE REVIEWED FOR ACCURACY AND STRUCTURAL INTEGRITY BY A REGISTERED ARCHITECT OR ENGINEER AND CONTRACTOR BEFORE ACTUAL CONSTRUCTION. CONTRACT SPECIFICATIONS OVERRIDE THESE PLANS.

DATE: 11/14/22	SCALE: AS NOTED
DESIGNER: JLS	
SHEET 005	



