


- GENERAL NOTES
1. ALL MATERIALS, STANDARDS, AND FASTENING PER IRC 2006 UNLESS OTHERWISE NOTED.
  2. ALL EXTERIOR TRIM TO BE KILN-DRIED SOLID CLEAR PINE S3S OR S4S PRIMED ALL SIDES - U.N.O.
  3. MOLDINGS SHALL BE BROSCO STANDARD PROFILES AS NOTED AND SHALL BE SOLID KD WOOD U.N.O.
  4. TRIM AND MOLDINGS WITHIN 12" OF SOIL OR 6" OF PAVING OR DECK SHALL BE OF CELLULAR PVC.

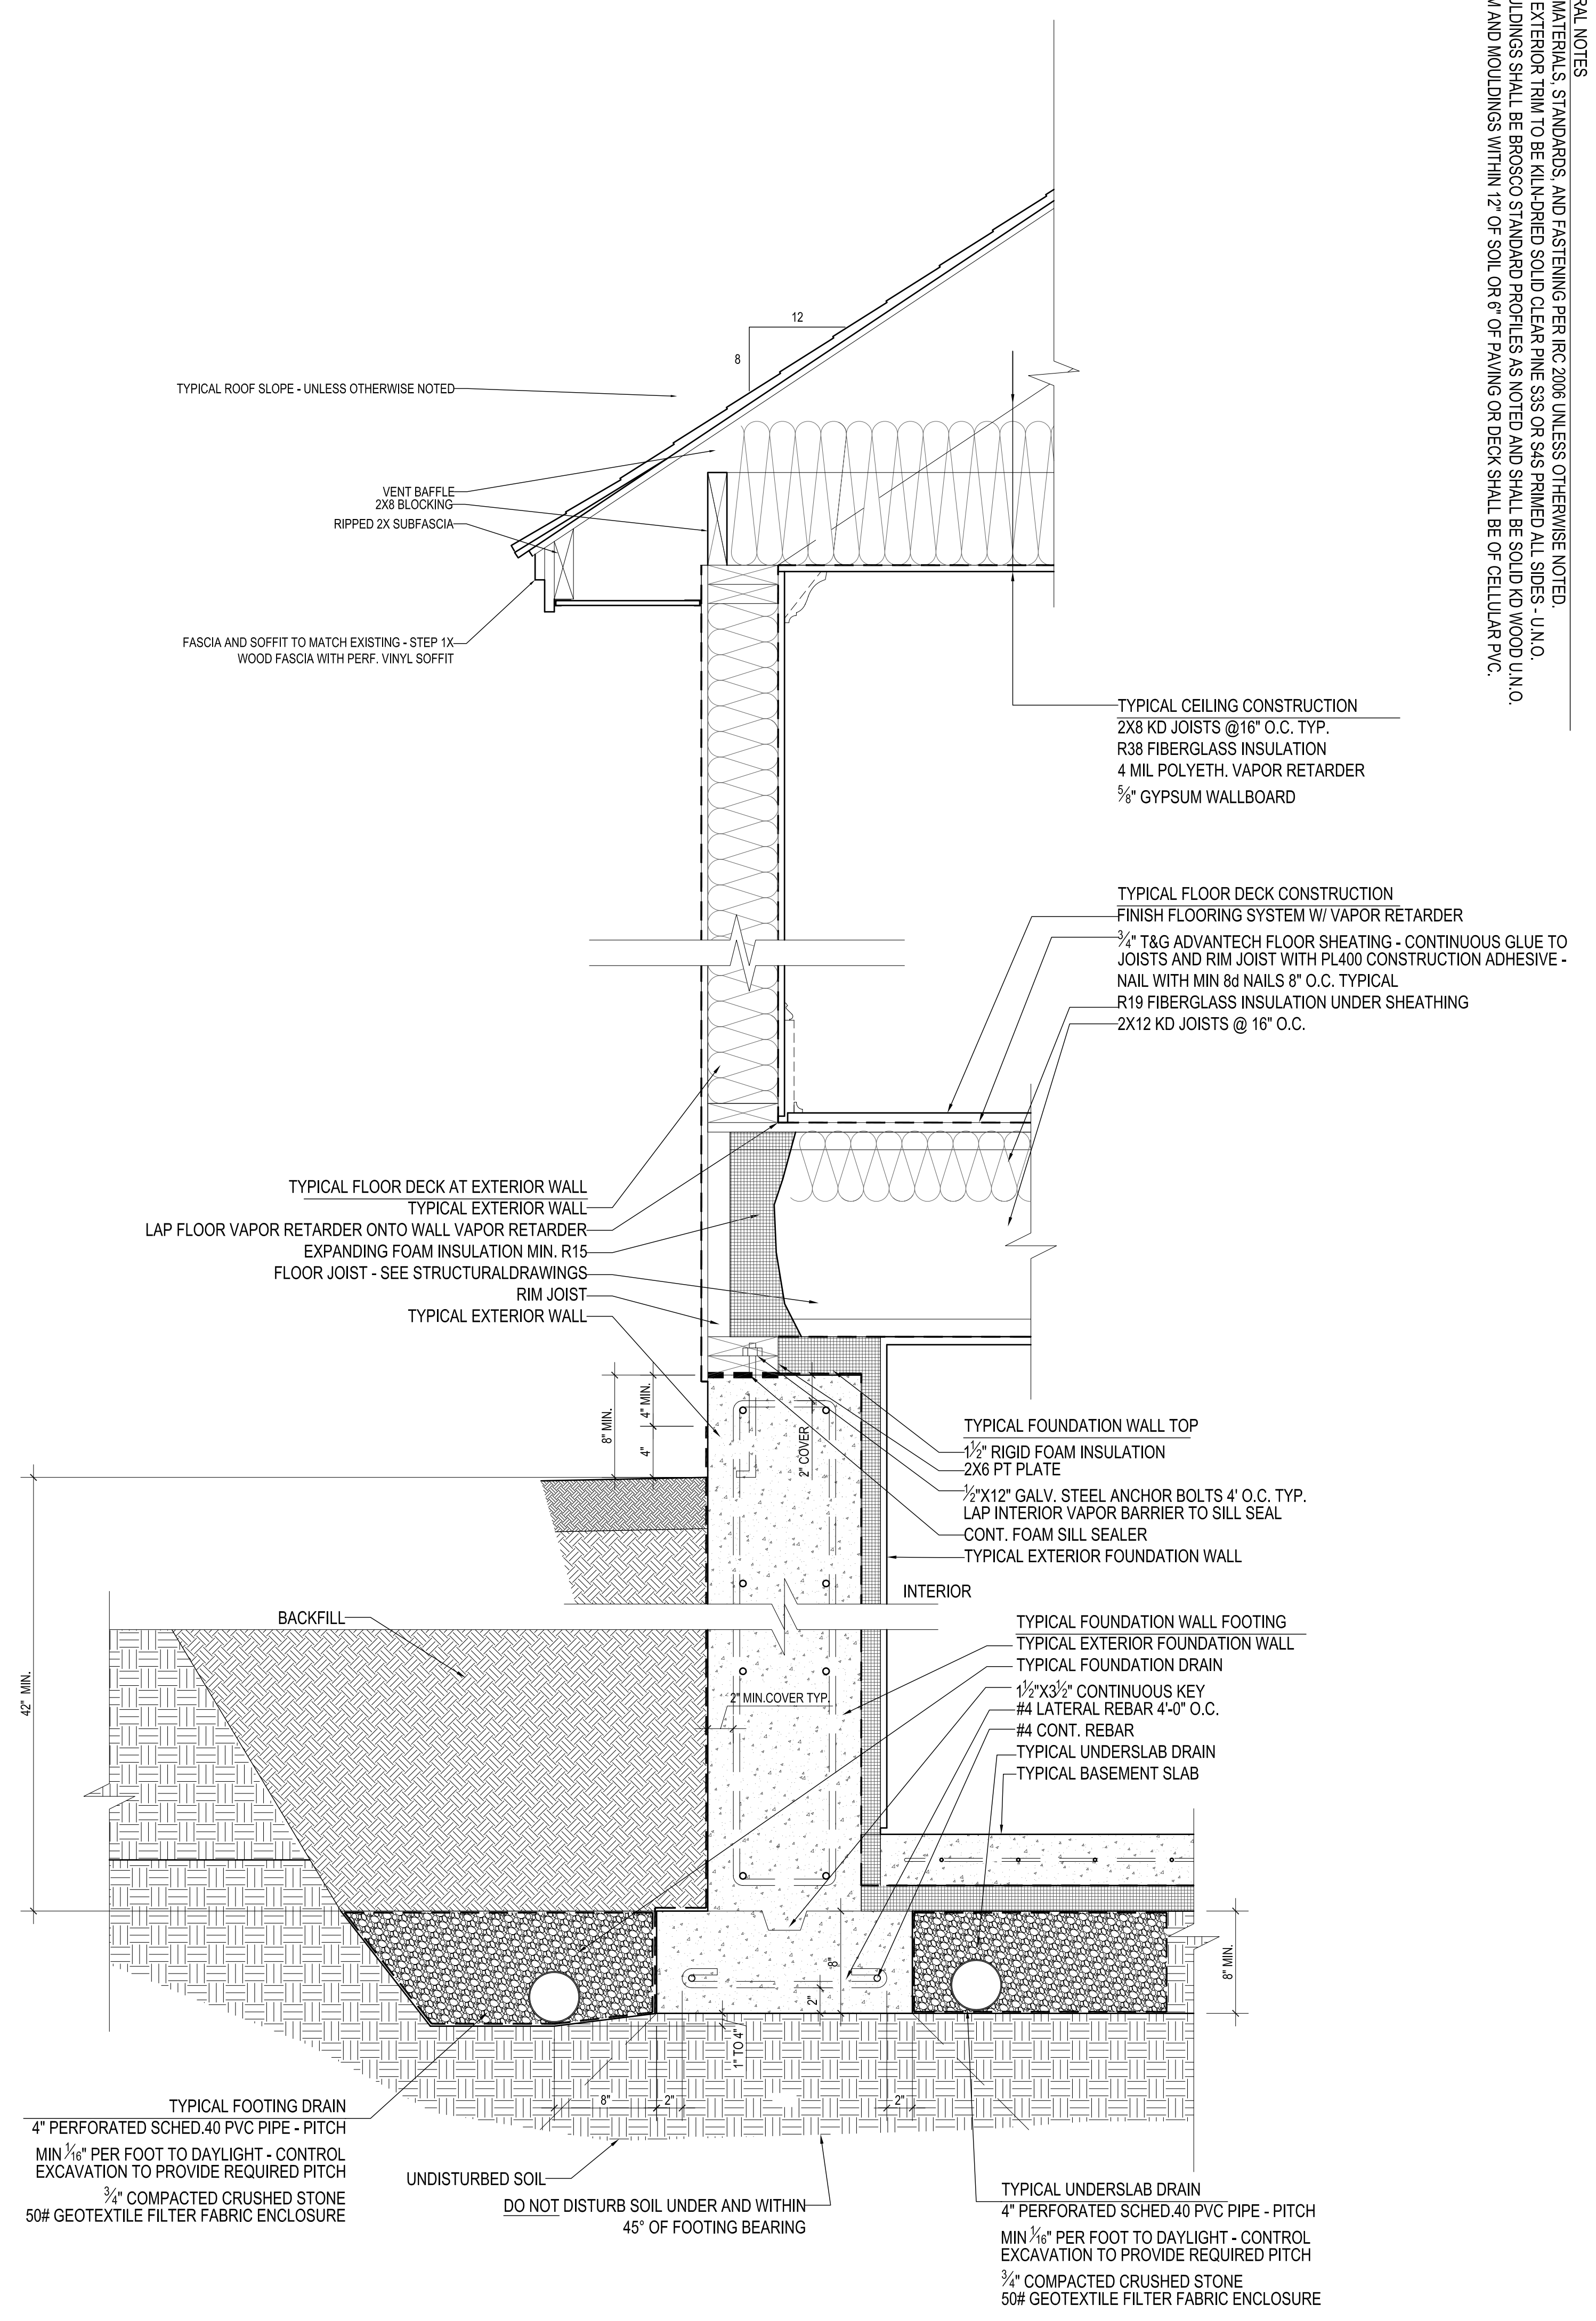

CONSTRUCTION / PERMIT SET

DATE: 08/12/09 SCALE: AS NOTED DRAWN: NJD CHECKED: NJD	<p>PROPOSED ADDITIONS TO THE: <b>MACDONALD RESIDENCE</b> CARIBOU ROAD PORTLAND, MAINE</p>
<b>G1</b>	<p><b>GENERAL DETAILS AND NOTES</b></p>

	<p>REVISIONS</p>
<p>DATE</p>	

**D'ANGELO ASSOCIATES**  
ARCHITECTURE + LANDSCAPES  
P.O.B. 1480 / 65 ELLSWORTH ROAD  
BLUE HILL, ME 04614  
207.374.9940