


**LIGHTING LEGEND**

- 7"W X 48"L COOPER LED LIGHTING  
 PN: 4VT2-LD4-6-DR-UNV-LB35-CD1-WL-U
- 7"W X 48"L COOPER LED LIGHTING  
 WITH BATTERY BACK UP  
 PN: 4VT2-LD4-6-DR-UNV-EL-LB35-CD1-WL-U
- "LED" - FIXTURE TYPE  
 "a" SWITCH CONTROL ID  
 "33" CIRCUIT NUMBER
- EMERGENCY LIGHT/EXIT SIGN,  
 LITHONIA PN: LHQMSW3R  
 ARROW INDICATES EGRESS PATH  
 "PP1-33" SOURCE PANEL PP1 CIRCUIT 33
- HOMERUN TO PANEL PP1-CIRCUIT 33  
 2-#12&1-#12G-1/2"C
- 20 AMP HUBBELL  
 SINGLE POLE SWITCH  
 PN: 1221 W/ PN: P1N WALL PLATE  
 "a" SWITCH ID
- EXTERIOR MOTION LIGHT  
 RAB P/N: H2B

**LIGHTING PLAN**

SCALE: 3/16"=1' FOR 11"x17"  
 3/8"=1' FOR 22"x34"

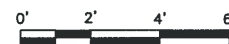

1

**NOTES:**

1. VERIFY FINAL EQUIPMENT & LIGHTING LAYOUT WITH VERIZON C.M. PRIOR TO CONSTRUCTION.
2. ALL LIGHTS TO BE CEILING MOUNTED PER MANUFACTURERS RECOMMENDATIONS. PROVIDE VT-2 CHAIN SET IF HUNG LIGHTING IS REQUIRED.
3. DO NOT BLOCK FM-200 HEADS.



VERIZON WIRELESS  
 118 FLANDERS ROAD  
 WESTBOROUGH, MA 01581-3956


**PORTLAND ME  
 HEAD END**

**CONSTRUCTION DRAWINGS**

O	11/27/17	FOR CONSTRUCTION
C	10/30/17	90% SUBMITTAL
B	10/04/17	80% SUBMITTAL
A	04/14/17	50% SUBMITTAL



Dewberry Engineers Inc.  
 280 SUMMER STREET  
 10TH FLOOR  
 BOSTON, MA 02210  
 PHONE: 617.695.3400  
 FAX: 617.695.3410

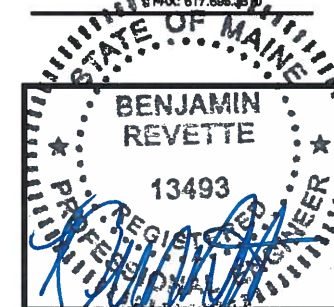

DRAWN BY: SK

REVIEWED BY: MFT

CHECKED BY: BBR

PROJECT NUMBER: 50002925

JOB NUMBER: 50080012

SITE ADDRESS:

1531 CONGRESS ST.  
 PORTLAND, ME 04102

SHEET TITLE

LIGHTING PLAN

SHEET NUMBER

E-3