



SIDE ELEVATION
1/4" x 11'-0"

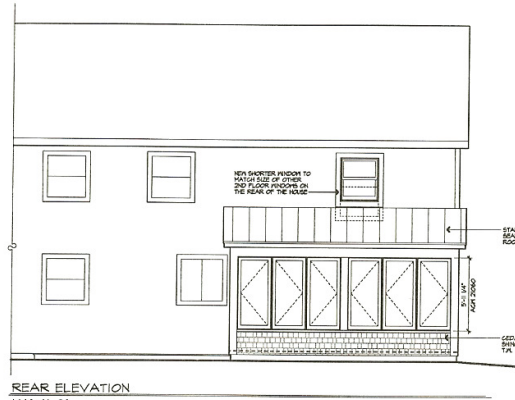


REAR ELEVATION
1/4" x 11'-0"

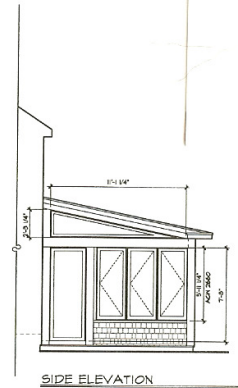


SIDE ELEVATION
1/4" x 11'-0"

3' x 3' x 1" PRESSURE TREATED LANDING FOR EGRESS (1" RISE INTO STRUCTURE)

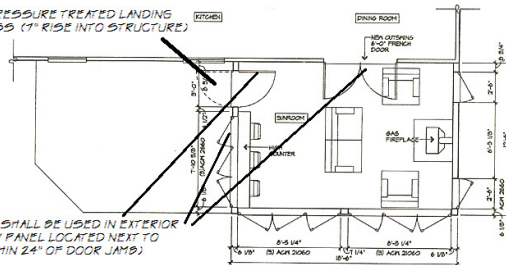


SUNROOM PLAN (ANDERSON A-SERIES)
1/4" x 11'-0"

TEMPERED GLAZING SHALL BE USED IN EXTERIOR DOORS AND WINDOW PANEL LOCATED NEXT TO EGRESS DOOR (WITHIN 24" OF DOOR JAMB)

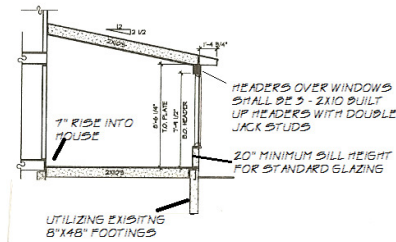


SECTION
1/4" x 11'-0"

PROVIDE 2X10 LEDGER BOARD AND SECURE WITH Ledger-Lock SCREWS 16" OC IN W PATTERN. SECURE RAFTERS WITH SIMPSON LBS9410 BRACKETS

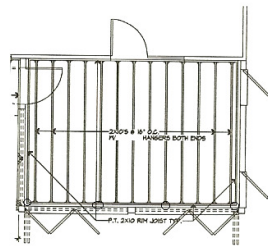

DOUBLE PRESSURE TREATED 2X10 BEAM SITTING ON EXISTING 4' FOOTINGS SPACED APPROXIMATELY 3'-4" APART

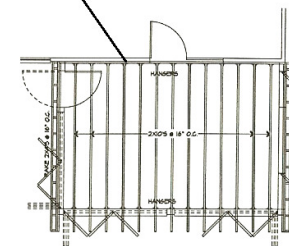

SUNROOM ROOF FRAMING PLAN
1/4" x 11'-0"

REVISIONS:
15-MAR-22 ISSUE 01ST PRINTING

CONSULTANTS:
CLIENT:
ADDRESS:
PROJECT NO. 2022-18 SCALE: 1/4" = 1'-0"

TENENBAUM RESIDENCE

SUNROOM PLANS

A1.1