


Central Maine Power Co.
2044/43

LOT 20

LOT 21

LOT 23

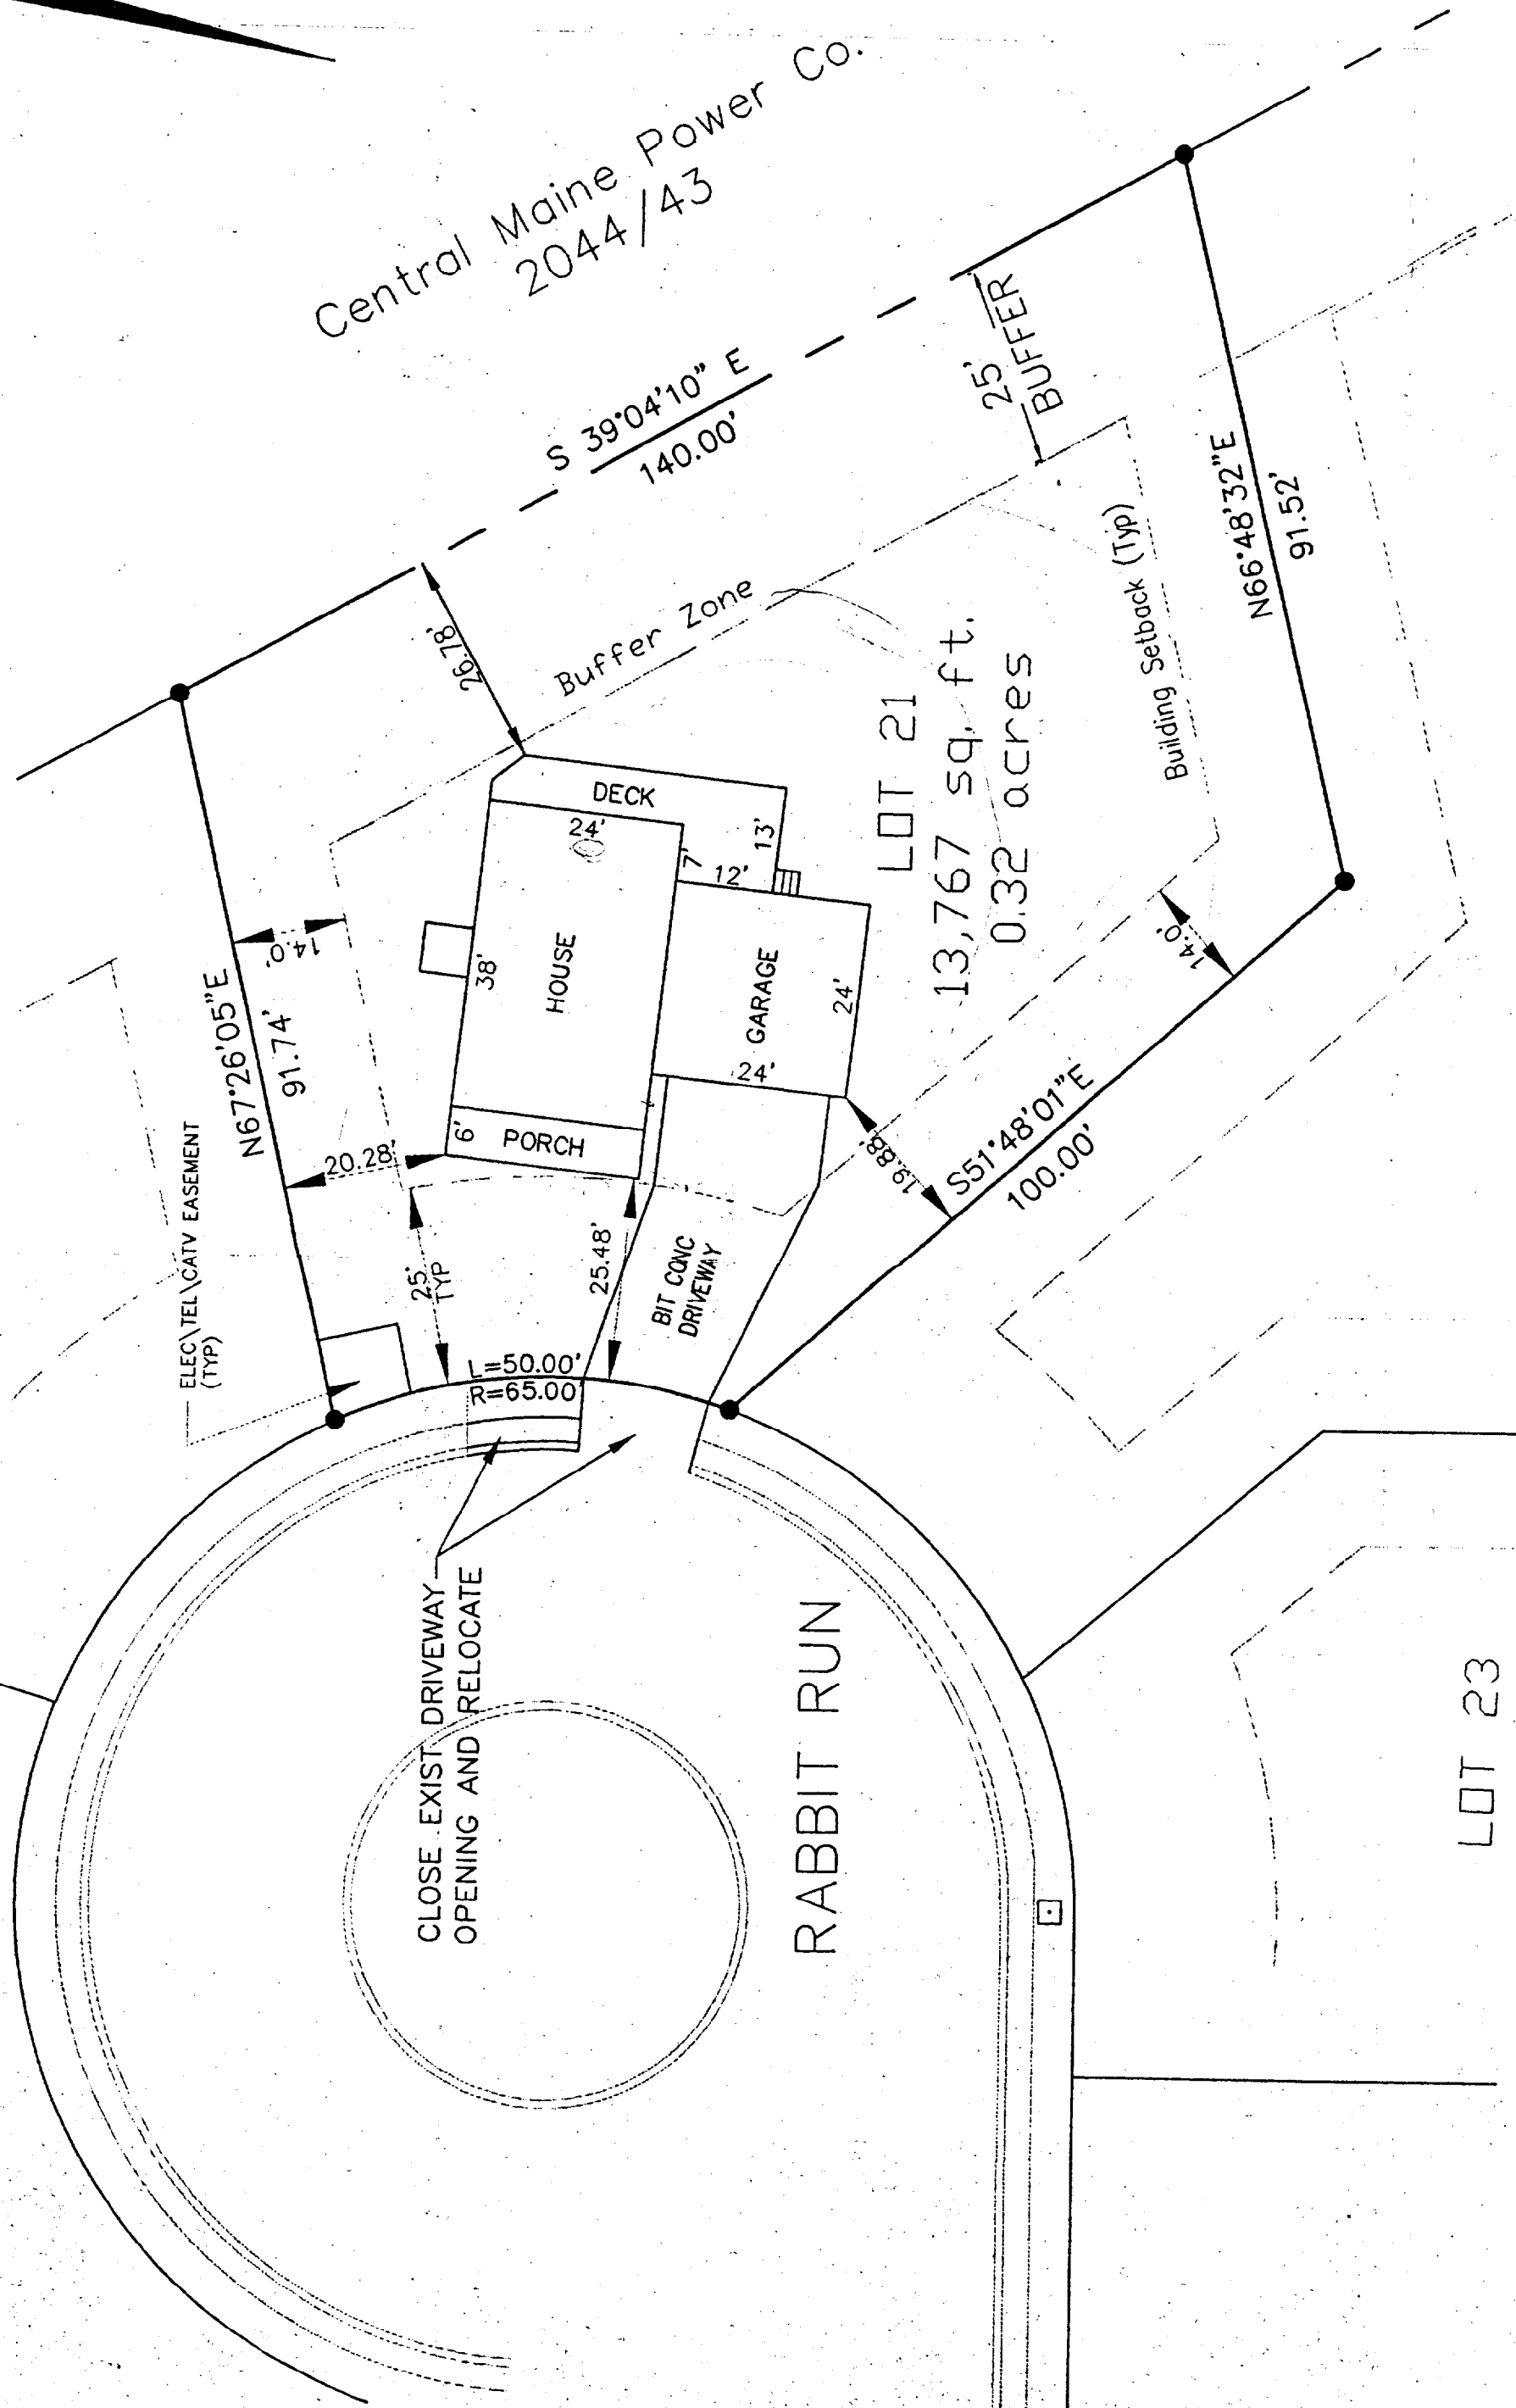

ELEC TEL CATV EASEMENT (TYP)

Buffer Zone

13,767 sq. ft.
0.32 acres

Building Setback (Typ)

CLOSE EXIST DRIVEWAY
OPENING AND RELOCATE

RABBIT RUN

L=50.00'
R=65.00'

25' BUFFER

26.78'

N 67°26'05" E
91.74'

DECK
24'

HOUSE
38'

PORCH
6'

GARAGE
24'

BIT CONC
DRIVEWAY

S 51°48'01" E
100.00'

N 66°48'32" E
91.52'

14.0'

20.28'

25' TYP

25.48'

19.88'

14.0'