

6'-0"

17'-6"

38'-0"

5'-0"

15'-6"

6'-0"

Up

Basement Door
2'6"

4" Thick Concrete
Slab

Ex. 3+

9'-6"

12'-0"

Basement

Fireplace
Footing

15'-6"

EQ

EQ

EQ

EQ

EQ

EQ

5'-0"

24'-0"

24"x24" Concrete Pads
3 1/2" Lally Columns

Line Of
Girder
Above


2'-0"

Verify
Porch
Footings

12'-0"

9'-6"

8'-6"

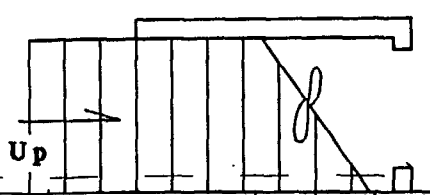

8" Thick Concrete Walls
16" Concrete Footing Below

Collar Sashes By
Concrete Contractor

9X7

Drop Slab
As Reqd.
For Code

4'-0"

3'-0"

24'-0"

7'-0"

6'-3"