



OWNER REVIEW

NAME _____ Date _____

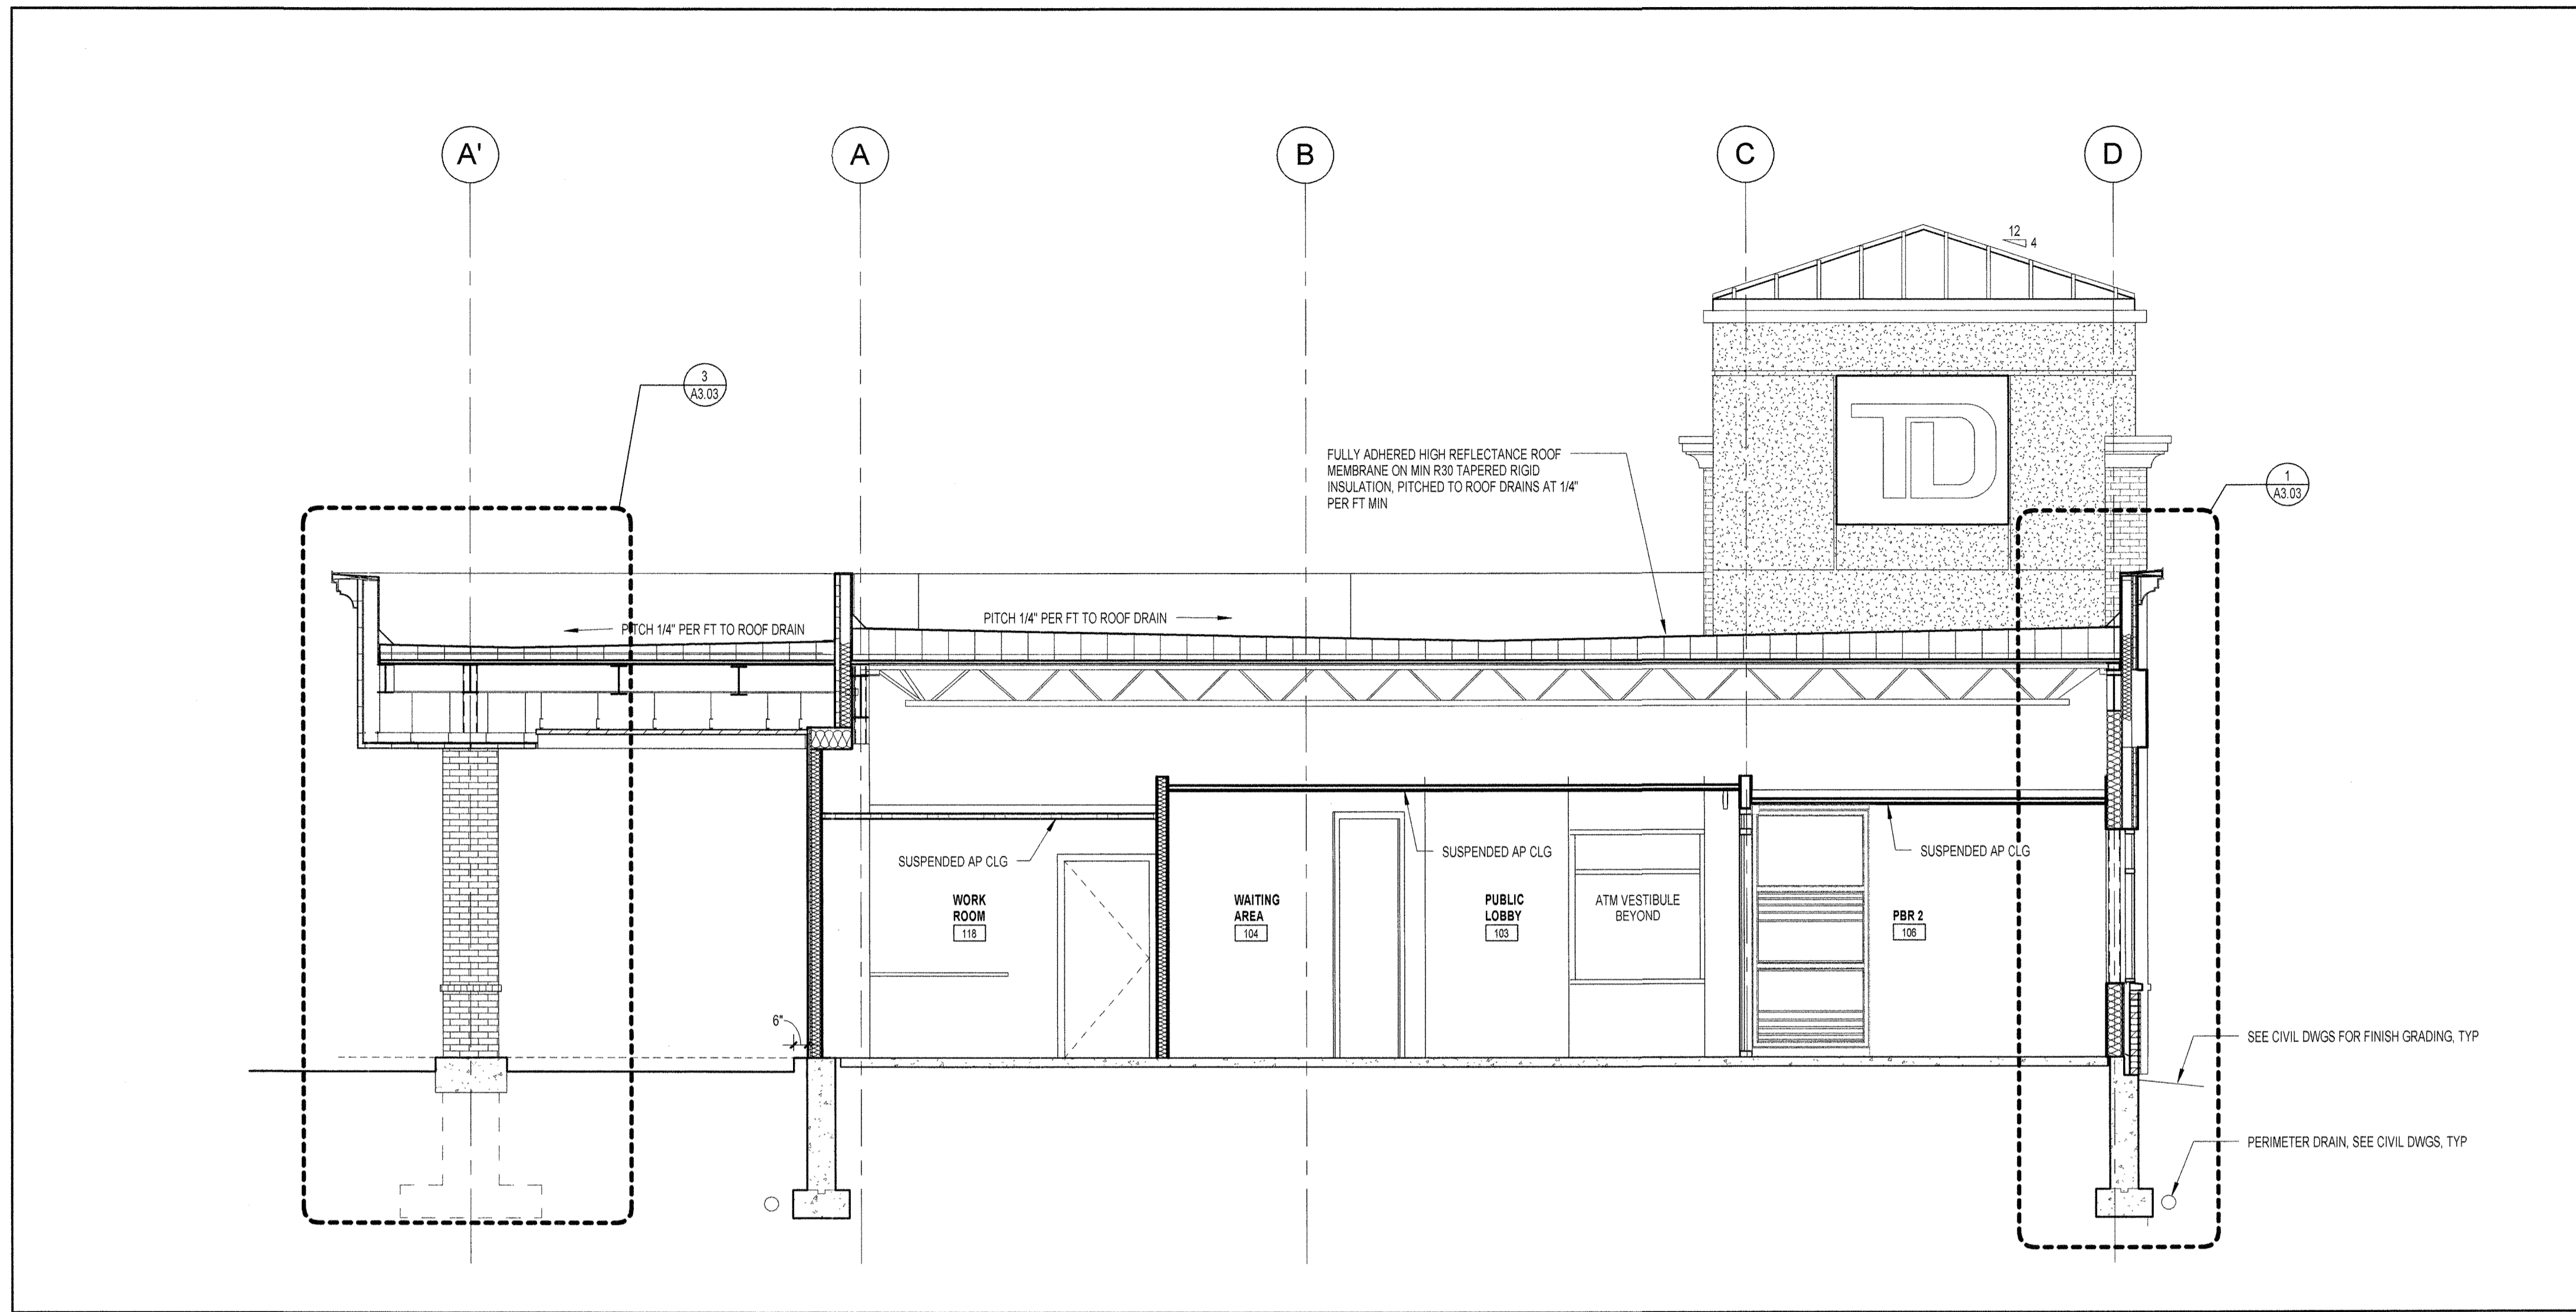

① BUILDING SECTION A
 1/4" = 1'-0"

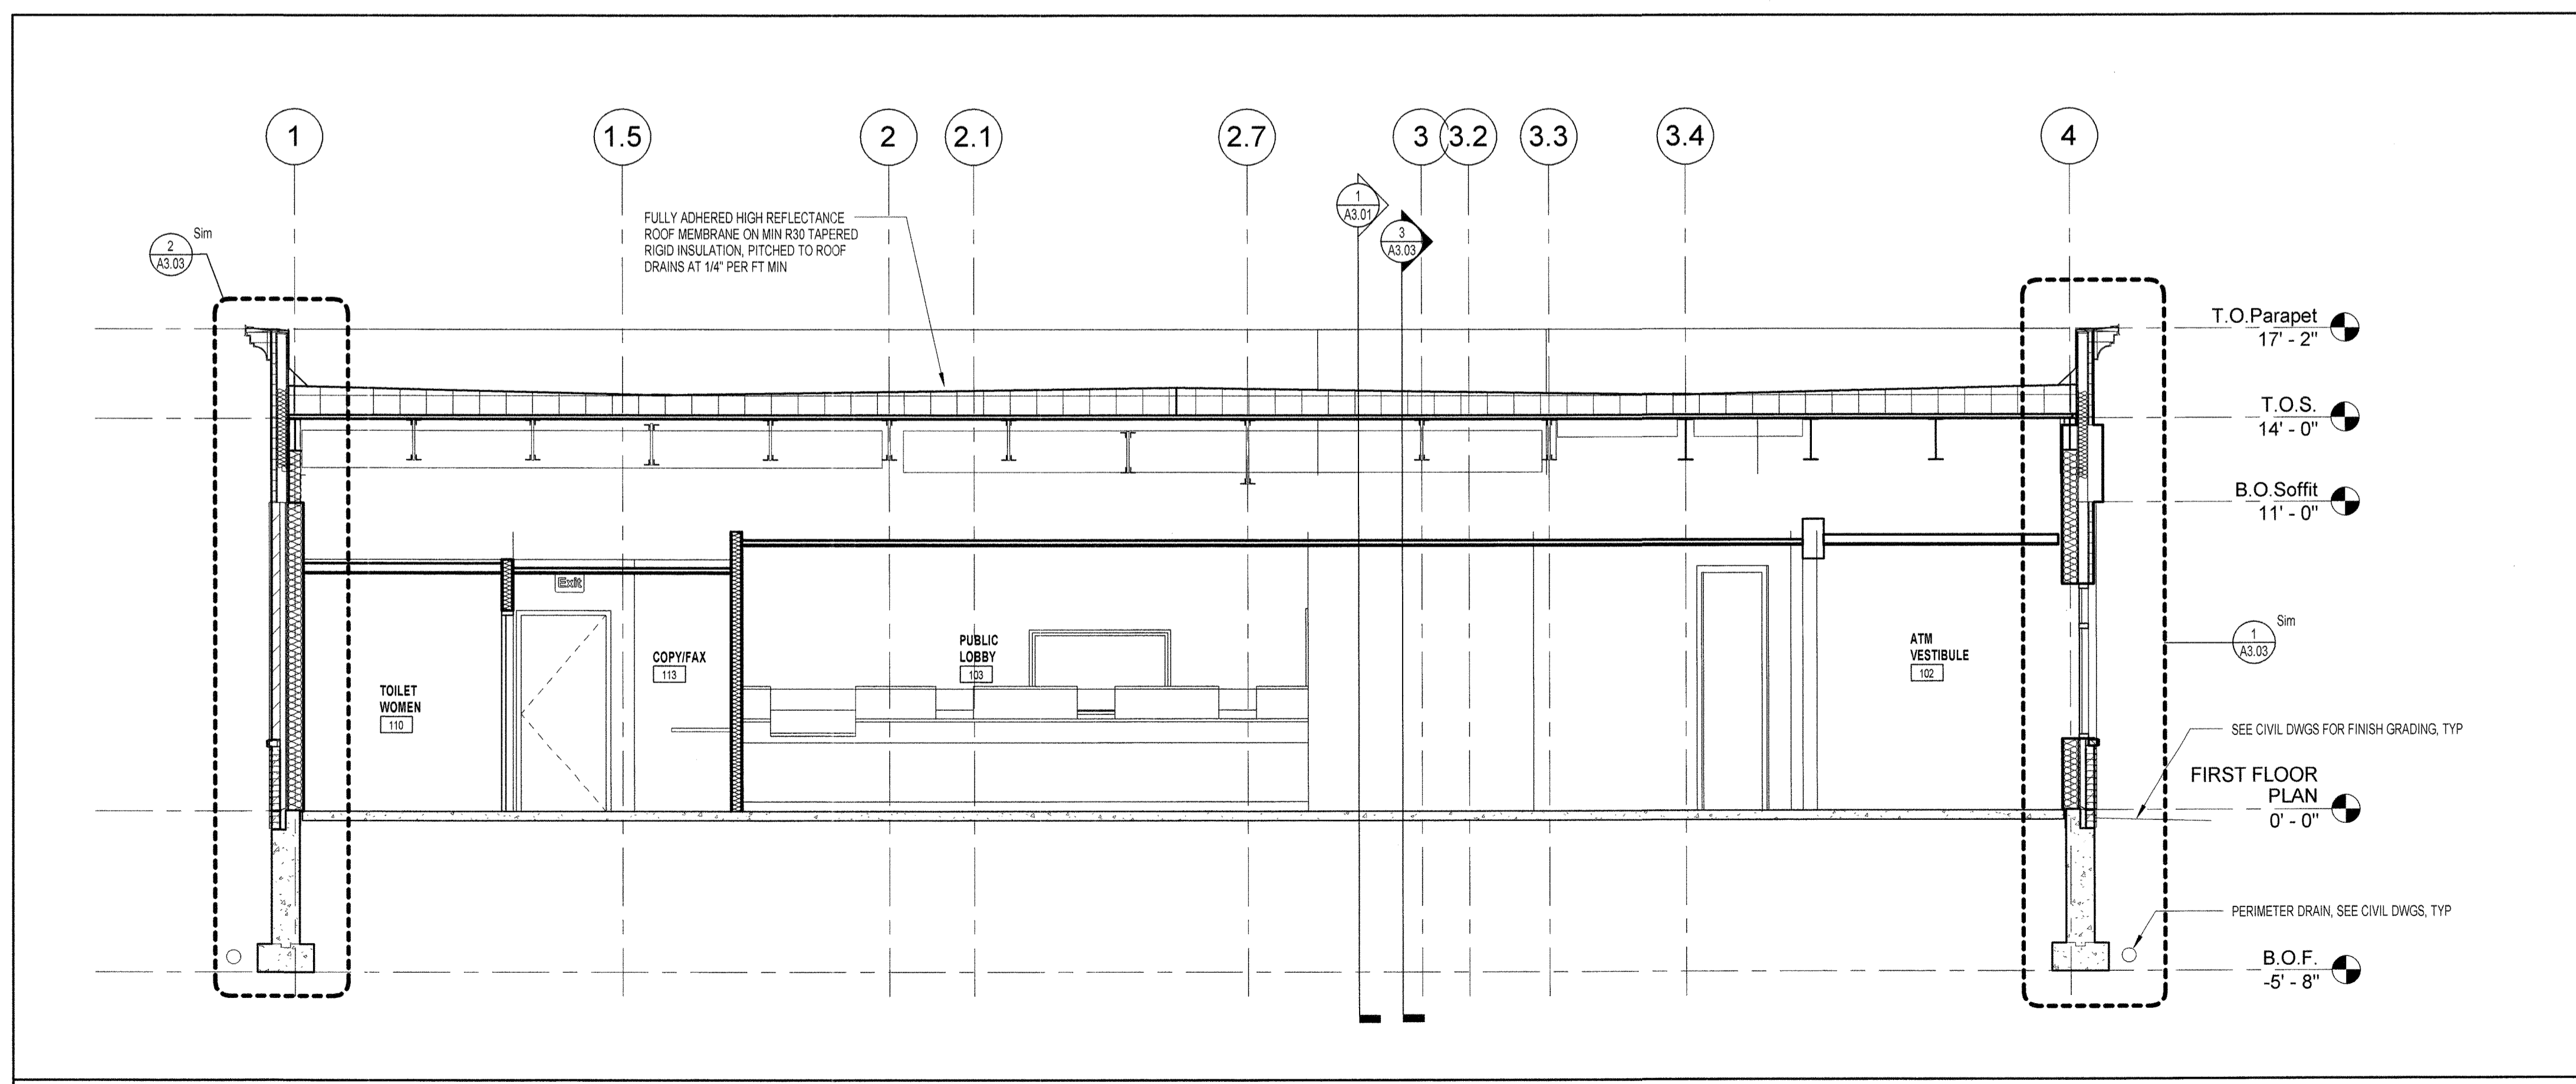

② BUILDING SECTION B
 1/4" = 1'-0"

TD Banknorth
 1410 Congress Street
 Portland, ME 04101

BUILDING SECTIONS

SCALE 1/4" = 1'-0"
 DRAWN BY _____ Author
 CHECK BY _____
 PROJ. ARCH./ENGR. _____ JR
 PROJ. MRG. _____ PJB
 JOB NO. 07133.01
 © SYMMES, MAINI & MCKEE ASSOCIATES, INC. 2006

A3.01