


TD BANKNORTH

1410 CONGRESS STREET
PORTLAND, ME

SITework CONSTRUCTION DRAWINGS

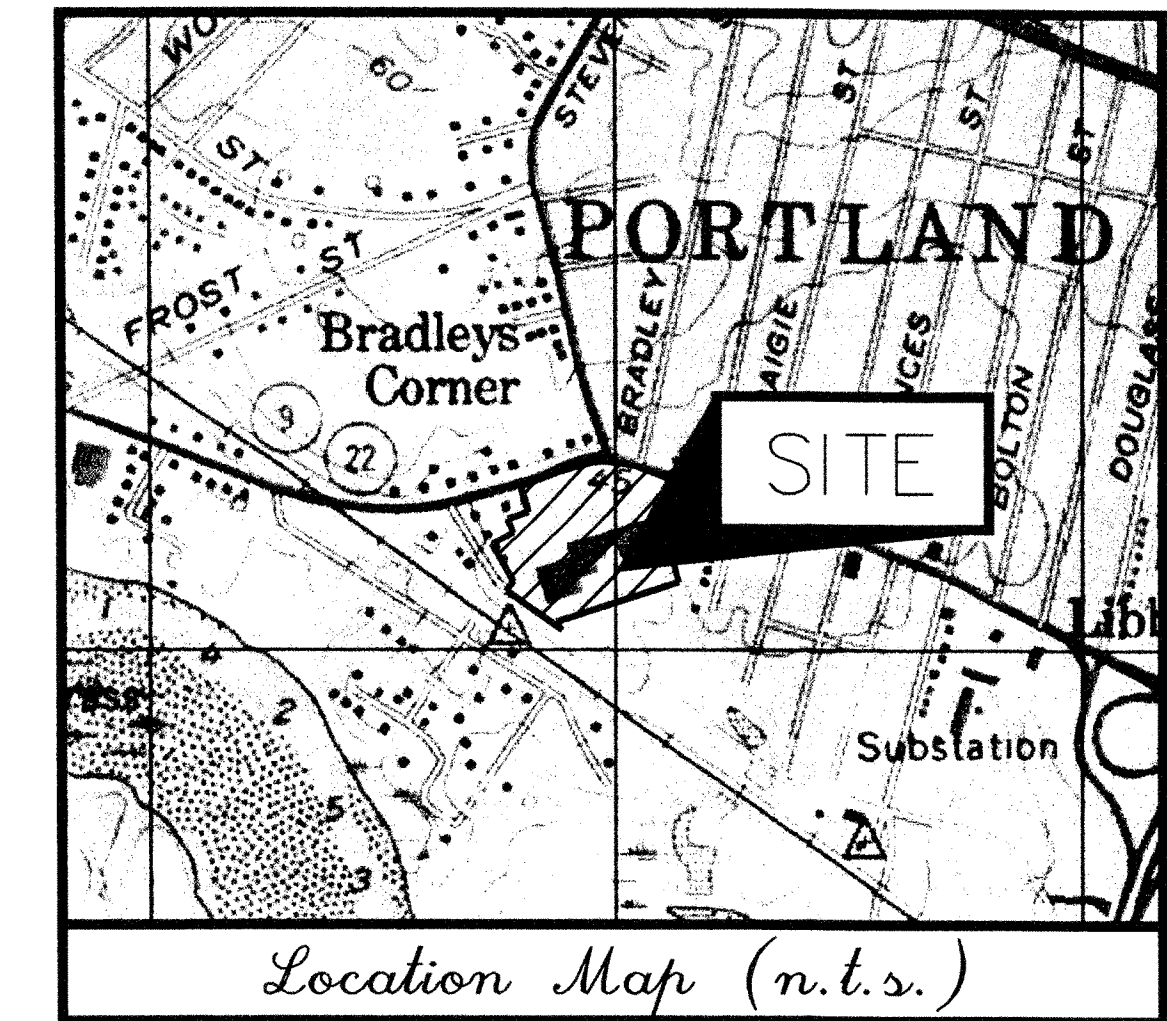

JUNE 23, 2008

Owner: TD Banknorth
70 Gray Road
W. Falmouth, Maine

Prepared By: **AEI APPLIEDORE**
ENGINEERING^{INC}
177 Corporate Drive
Portsmouth, New Hampshire 03801

Survey Consultant: Doucet Survey
102 Kent Place
Newmarket, New Hampshire 03857

Geotechnical Consultant: S. W. Cole Engineering, Inc.
286 Portland Road
Gray, ME 04039-9586

INDEX

Existing Conditions Plan
Existing Conditions Plan
Demolition Plan (By Others)
Overall Site Plan
Site Plan
Grading, Drainage, & Erosion Control Plan
Utilities Plan
Landscape Plan
Erosion Control Notes Sheet
Erosion Control Details Sheet
Details Sheet
Details Sheet
Details Sheet

SHEET NO.	LAST REVISED
3 of 4	06/03/08
4 of 4	06/03/08
C-2	06/23/08
C-3A	06/23/08
C-3	06/23/08
C-4	06/23/08
C-5	06/23/08
C-6	06/23/08
C-7	06/23/08
C-8	06/23/08
C-9	06/23/08
C-10	06/23/08
C-11	06/23/08