

NOTES:

1. PROVIDE TRAFFIC CONTROL SIGNS AS INDICATED ON PLANS. WIRE CONTROLLERS AS SHOWN ON PLANS. REFER TO MANUFACTURER'S SPECIFICATIONS FOR EXACT WIRING REQUIREMENTS. COORDINATE EXACT LOCATIONS WITH ARCHITECT AND OWNER IN FIELD.
2. PROVIDE CONTROL SWITCHES FOR TRAFFIC CONTROLLER BY SIGNAL-TECH #DG OR EQUAL. REFER TO MANUFACTURER'S SPECIFICATIONS FOR EXACT WIRING REQUIREMENTS. COORDINATE EXACT LOCATION OF SWITCHES IN FIELD. REFER TO DETAIL E7.02/5 FOR ADDITIONAL REQUIREMENTS.
3. REFER TO DETAIL E7.01/2 FOR DOUBLE-SWITCHING CONTROL DIAGRAM.
4. REFER TO DETAIL E7.01/4 FOR SWITCHED OPTION FOR EMERGENCY BALLAST.
5. REFER TO DETAIL E7.01/3.
6. MOUNT PHOTO CELL 6" ABOVE WINDOW. REFER TO EXTERIOR LIGHTING CONTROL DIAGRAM E7.01/5.



1000 Massachusetts Avenue
Cambridge, Massachusetts 02138
617.547.5400 Fax 617.354.5758

OWNER REVIEW

NAME _____ DATE _____

05.30.08 ISSUED FOR BID
NO. DATE DESCRIPTION


ISSUE LOG
△ = CLOUDED CHANGE

Banknorth
1410 Congress Street
Portland, ME 04102

FIRST FLOOR PLAN LIGHTING

SCALE 1/4" = 1'-0"
DRAWN BY SFM
CHECKED BY [Signature]
PROJ. ARCH. / ENGR. SFM
PROJ. MGR. PJB
JOB NO. 07133.01
© SYMMES, MAINI & MCKEE ASSOCIATES, INC. 2008

1 FIRST FLOOR PLAN - LIGHTING
SCALE: 1/4" = 1'-0"

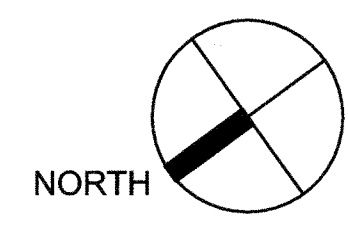

E2.01

P:\2007\07133\CADD\elec\3301E001.dwg, 2008-06-23 4:07:03 PM