
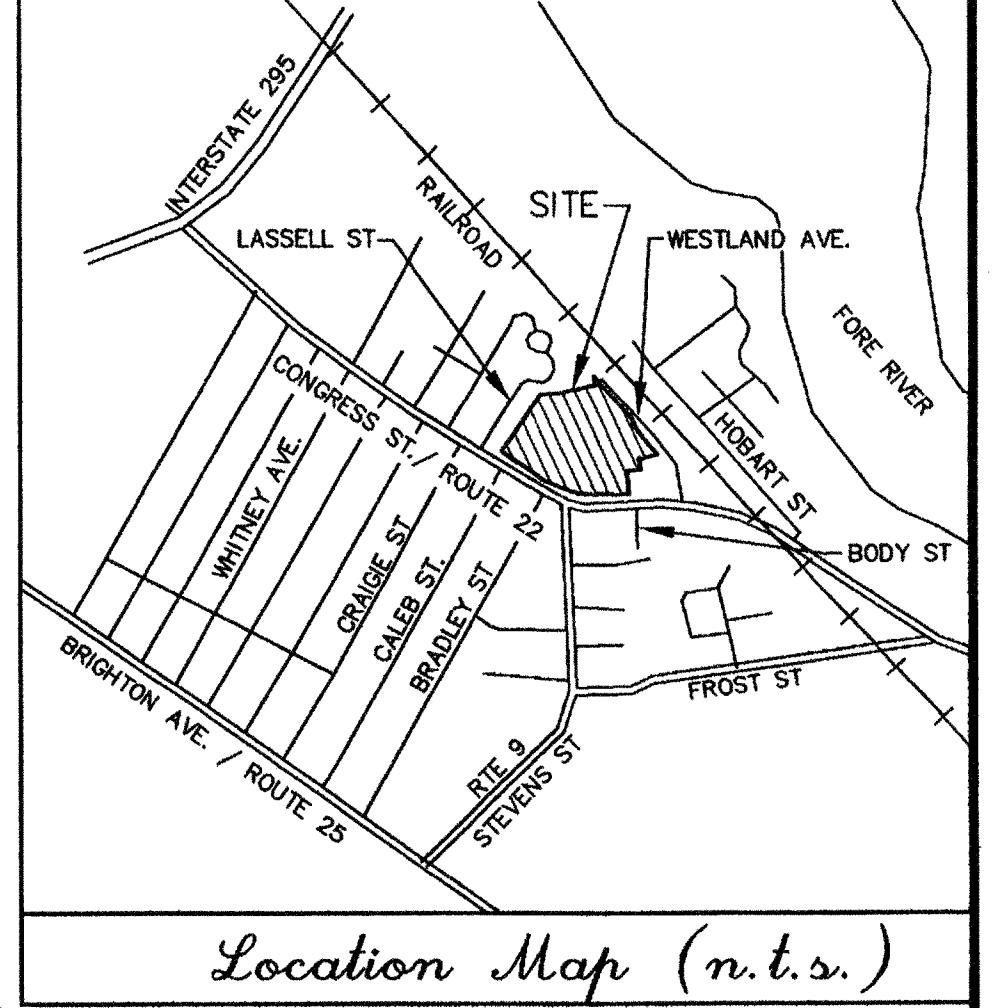


LINE	BEARING	LENGTH
L1	N65°26'42" W	30.32
L2	N59°21'25" W	41.97
L3	N34°53'59" E	31.26
L4	N35°04'07" E	60.10
L5	N40°45'31" E	47.27
L6	N47°58'04" E	64.35
L7	N61°22'07" E	149.62
L8	N71°23'25" E	3.75
L9	N40°45'31" E	2.98

LEGEND

- UTILITY POLE & GUY WIRE
- UTILITY POLE W/ LIGHT
- TRAFFIC LIGHT POLE
- LIGHT POLE
- EXISTING SIGN
- FLAG POLE
- GRANITE BOUND FOUND
- DRILL HOLE FOUND
- IRON PIPE/ROD FOUND
- 5/8" RE-BAR W/ ID CAP TO BE SET
- FIRE HYDRANT
- GAS SHUTOFF GATE VALVE
- WATER SHUTOFF GATE VALVE
- GAS SHUTOFF VALVE
- WATER SHUTOFF VALVE
- GAS REG.
- ELECT. METER
- ELECT. BOX
- CATCH BASIN
- ROUND CATCH BASIN
- DRAIN MANHOLE
- ELECTRIC MANHOLE
- TELEPHONE MANHOLE
- WATER MANHOLE
- SEWER MANHOLE
- MANHOLE
- JURISDICTIONAL WETLAND SYMBOL
- MONITORING WELL
- CONCRETE PAD
- HANDICAP PARKING SPACE
- BOLLARD
- DUMPSTER
- TRAFFIC FLOW ARROWS
- TYP.
- AS
- RD
- RET.
- OH
- FF
- FINISH FLOOR
- EP
- EDGE OF PAVEMENT
- CB
- CATCH BASIN
- SWL
- SINGLE WHITE LINE
- SYL
- SINGLE YELLOW LINE
- DYL
- DOUBLE YELLOW LINE
- EBOX
- ELECTRIC BOX
- TAX MAP 188, LOT C-4
- G-REG.
- GAS REGULATOR
- GC
- GRANITE CURB
- SGC
- SLOPED GRANITE CURB
- CC
- CONCRETE CURB
- BC
- BITUMINOUS CURB
- W/TS
- WITH THROAT STONE
- BEARING
- DIST
- STOCKADE FENCE
- CHAINLINK FENCE
- OVERHEAD WIRES
- DRAIN LINE
- S
- SEWER LINE
- W
- WATER LINE (SEE NOTE #12)
- E
- ELECTRIC LINE (SEE NOTE #12)
- G
- GAS LINE (SEE NOTE #12)
- GA
- GAS LINE (SEE NOTE #11)
- APPROX. ADJUTERS LOT LINE
- EASEMENT LINE
- TREE LINE
- CONTOUR LINE
- EDGE OF JURISDICTIONAL WETLAND (SEE NOTE #6)

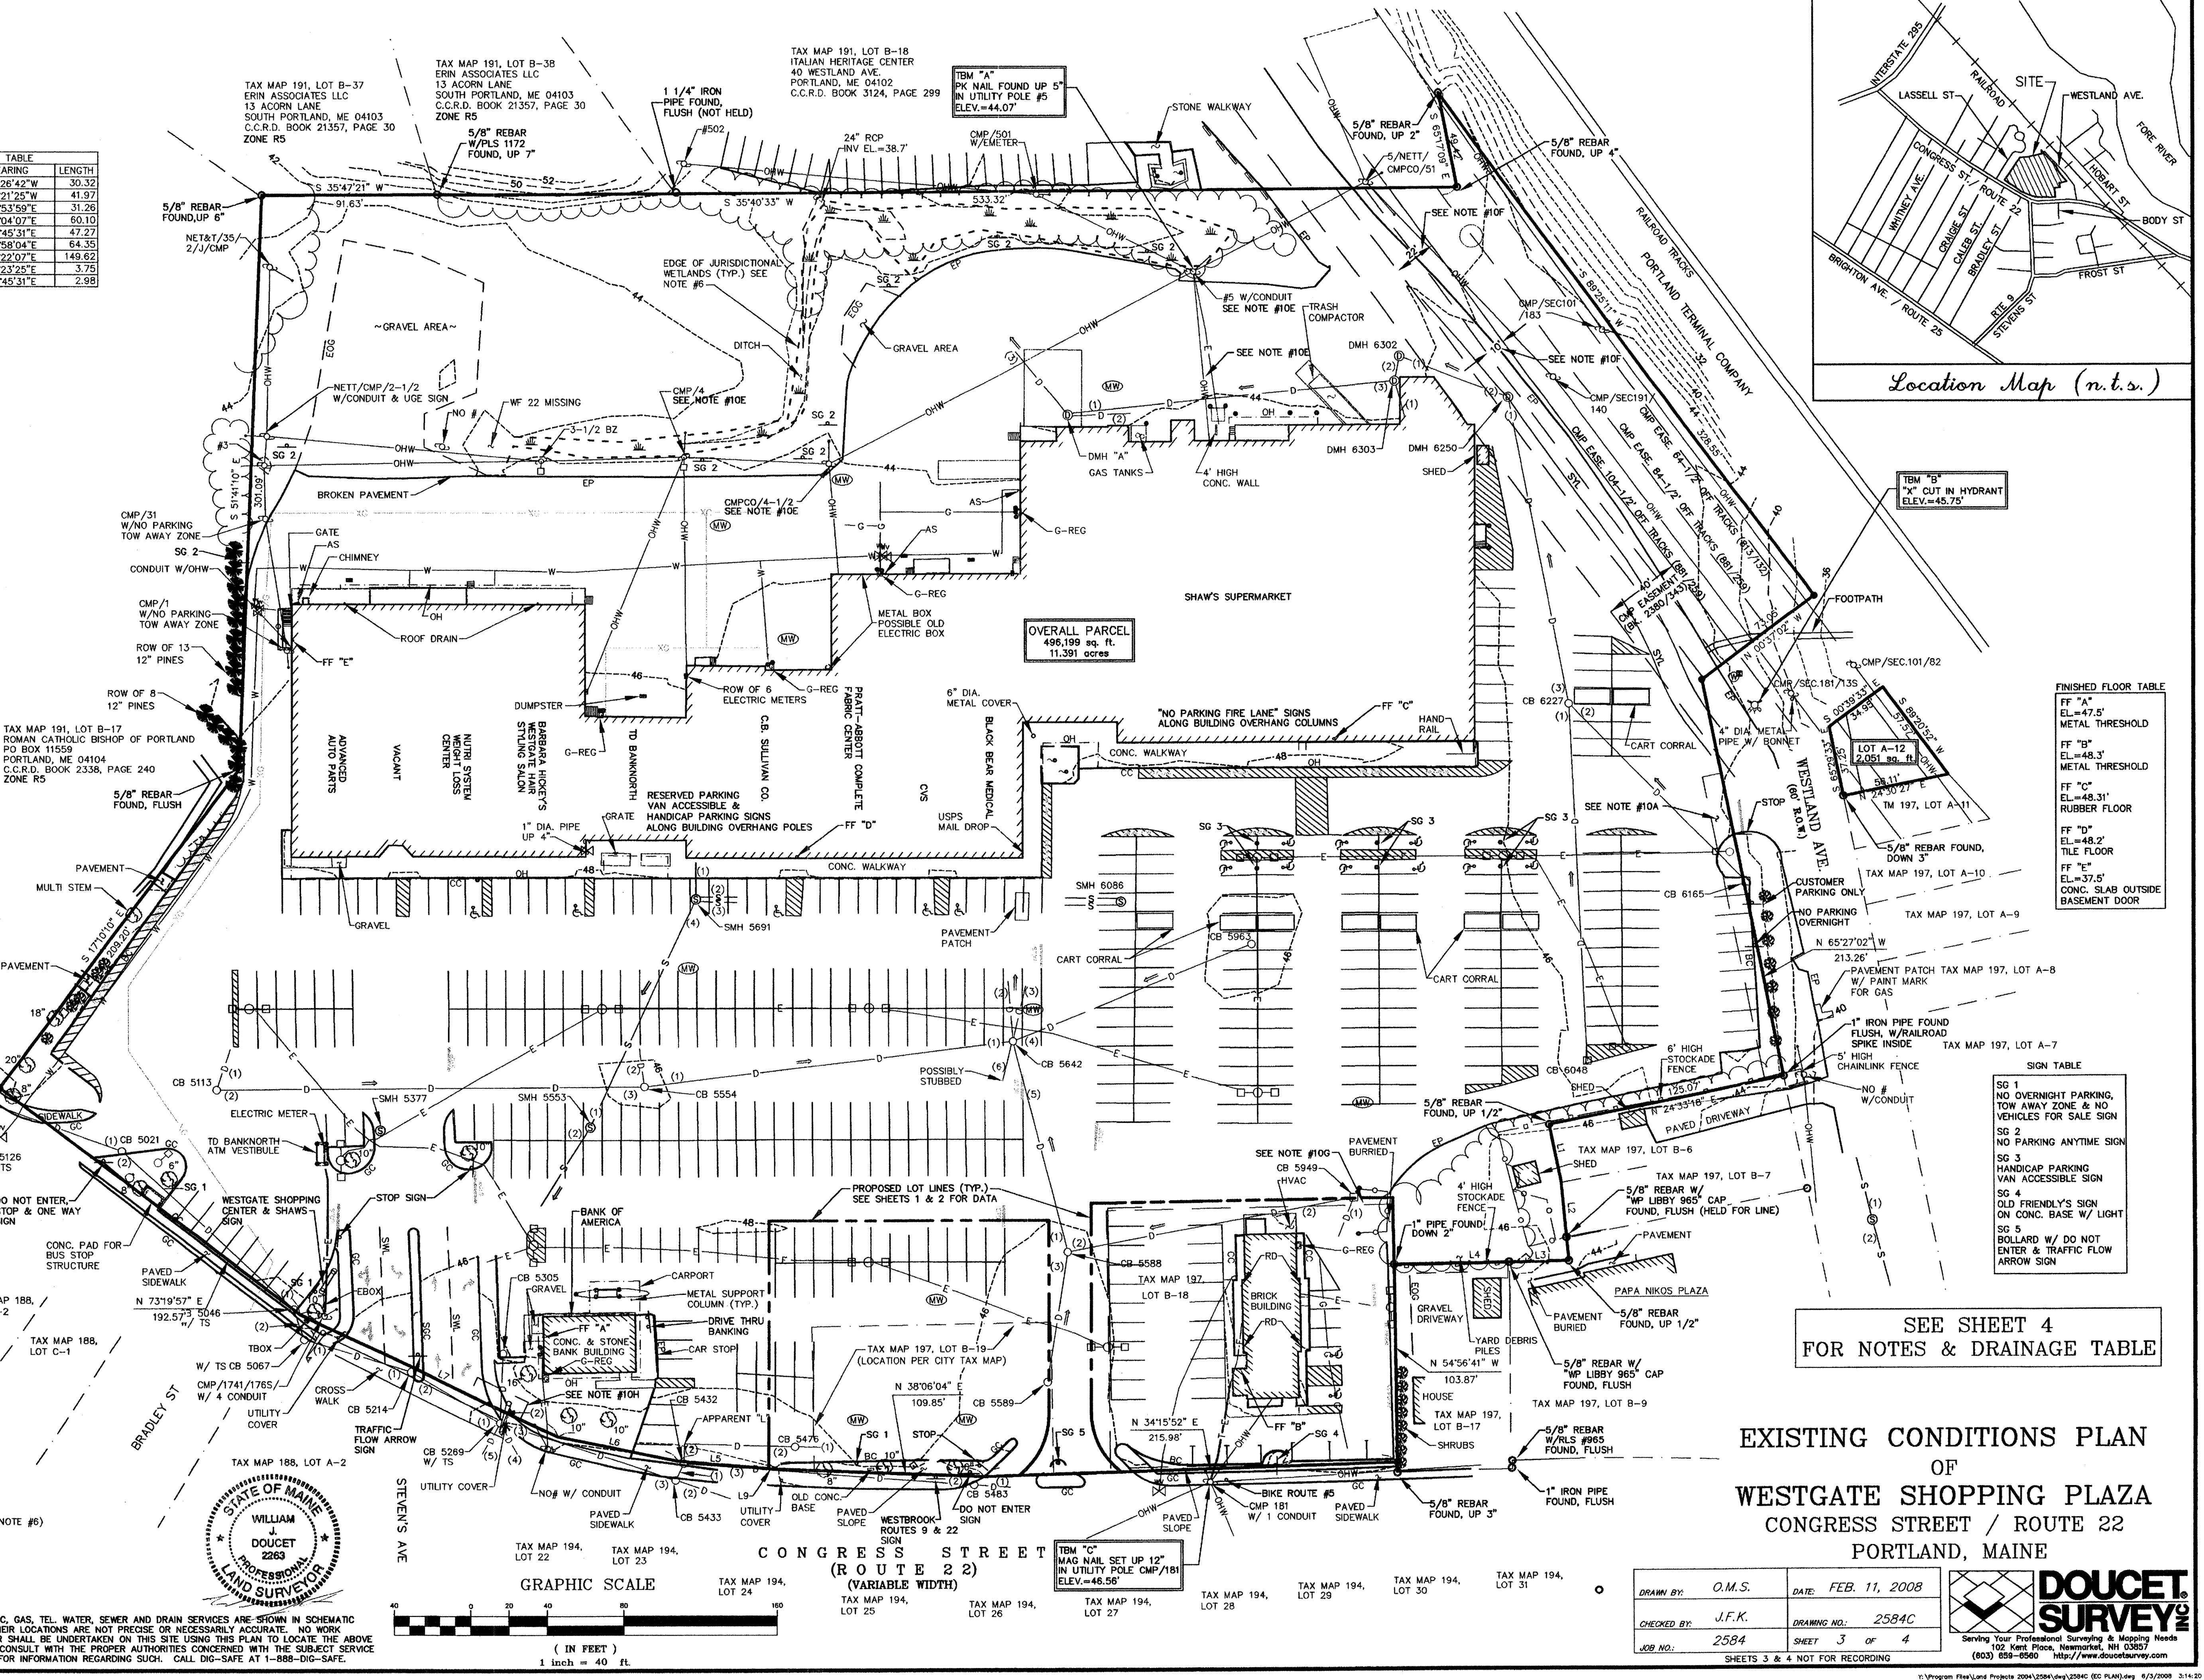

Location Map (n.t.s.)

FINISHED FLOOR TABLE



FF "A"	EL.=47.5'
METAL THRESHOLD	
FF "B"	EL.=48.3'
METAL THRESHOLD	
FF "C"	EL.=48.31'
RUBBER FLOOR	
FF "D"	EL.=48.2'
TILE FLOOR	
FF "E"	EL.=37.5'
CONC. SLAB OUTSIDE BASEMENT DOOR	

SIGN TABLE

SG 1	NO OVERNIGHT PARKING, TOW AWAY ZONE & NO VEHICLES FOR SALE SIGN
SG 2	NO PARKING ANYTIME SIGN
SG 3	HANDICAP PARKING VAN ACCESSIBLE SIGN
SG 4	OLD FRIENDLY'S SIGN ON CONC. BASE W/ LIGHT
SG 5	BOLLARD W/ DO NOT ENTER & TRAFFIC FLOW ARROW SIGN

SEE SHEET 4 FOR NOTES & DRAINAGE TABLE

EXISTING CONDITIONS PLAN OF WESTGATE SHOPPING PLAZA CONGRESS STREET / ROUTE 22 PORTLAND, MAINE

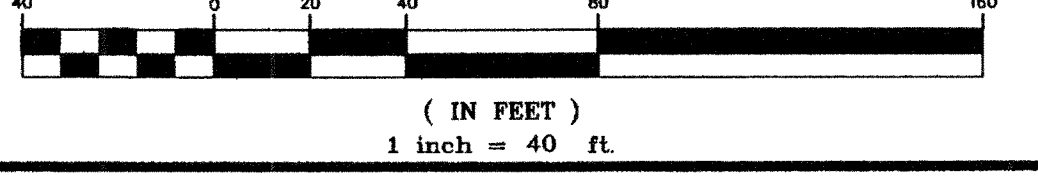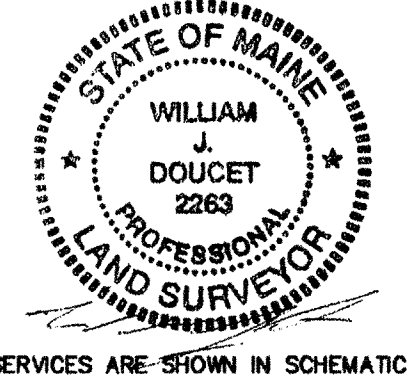

NO.	DATE	REVISION	DESCRIPTION	BY
1	6/3/08	REVISE PARKING STRIPING	JFK	

NOTE: ALL ELECTRIC, GAS, TEL, WATER, SEWER AND DRAIN SERVICES ARE SHOWN IN SCHEMATIC FASHION. THEIR LOCATIONS ARE NOT PRECISE OR NECESSARILY ACCURATE. NO WORK WHATSOEVER SHALL BE UNDERTAKEN ON THIS SITE USING THIS PLAN TO LOCATE THE ABOVE SERVICES. CONSULT WITH THE PROPER AUTHORITIES CONCERNED WITH THE SUBJECT SERVICE LOCATIONS FOR INFORMATION REGARDING SUCH. CALL DIG-SAFE AT 1-888-DIG-SAFE.

DRAWN BY: O.M.S. DATE: FEB. 11, 2008
 CHECKED BY: J.F.K. DRAWING NO.: 2584C
 JOB NO.: 2584 SHEET 3 OF 4
 SHEETS 3 & 4 NOT FOR RECORDING