


FRONT ELEVATION

7'-6 1/4" T.O. PLATE  
 6" CORNER BDS (TYP.)  
 0'-0" T.O. SUB-FLOOR

SIDE ELEVATION

page 7 of 11

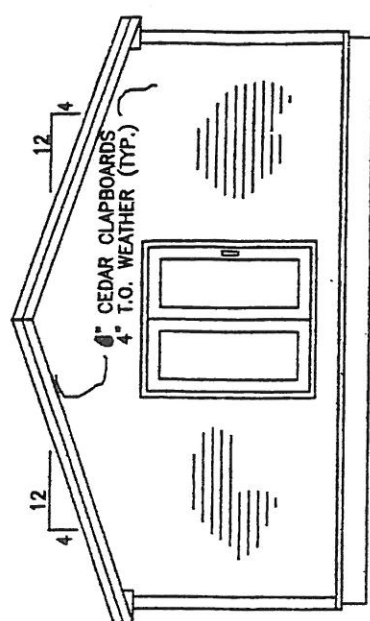

BACK ELEVATION

7'-6 1/4" T.O. PLATE  
 0'-0" T.O. SUB-FLOOR

SIDE ELEVATION