


1 FLOOR PLAN
SCALE: 1/4" =
1'-0" 2' 4' 8'

NEW PARTITION/WALL

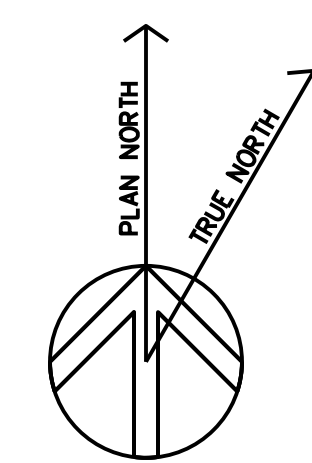

| |
|--|
| Title |
| PLUMBING PLAN |
| Scale: 1/4" = 1'-0" |
| Date: 5/17/16 |
| Revisions 05/17/16 ISSUED FOR CONSTRUCTION |
| Sheet |

M2