

PUMP PERFORMANCE SCHEDULE table with columns: TAG, FLOW RATE (GPM), HEAD (FT.WG), IMPEL. SIZE, RPM, EFF %, ELECTRICAL REQUIREMENTS, BASIS OF DESIGN - TACO, SERVICE, ARRANGEMENT, MODEL.

PLUMBING FIXTURE CONNECTION SCHEDULE table with columns: TAG, DESCRIPTION, SAN, VENT, CUW, HUW.

TEMPERATURE MIXING VALVE PERFORMANCE SCHEDULE table with columns: TAG, FLOW RATE (GPM), INLET CONNECTION (INCHES), OUTLET CONNECTION (INCHES), W/P.D (PSIG), SET POINT (DEGREES F), PROVIDE SPARE CARTRIDGE (Y) OR (N), BASIS OF DESIGN - SYMMONS, SERVICE, ARRANGEMENT, MODEL.

ELECTRIC WATER HEATER PERFORMANCE SCHEDULE table with columns: TAG, STORAGE (GAL), H.R RATE (GAL), RECOVERY @ 30°F RISE, ELECTRICAL REQUIREMENTS, BASIS OF DESIGN - AO SMITH, SERVICE, MODEL.

ELECTRIC BASEBOARD HEATER PERFORMANCE SCHEDULE table with columns: TAG, OUTPUT (MBH), LENGTH (FT.-IN), MTG.HT. AFF. (IN), ELECTRICAL REQUIREMENTS, BASIS OF DESIGN - BERKO, SERVICE, MODEL.

ELECTRIC WALL HEATER PERFORMANCE SCHEDULE table with columns: TAG, OUTPUT (MBH), AIRFLOW (CFM), MTG.HT. AFF. (IN), ELECTRICAL REQUIREMENTS, BASIS OF DESIGN - BERKO, SERVICE, MODEL.


FAN PERFORMANCE SCHEDULE table with columns: TAG, AIRFLOW (CFM), T.SP (IN.WG), NOISE (SONES), RPM, DRIVE, ELECTRICAL REQUIREMENTS, BASIS OF DESIGN - PANASONIC, SERVICE, ARRANGEMENT, MODEL.

AIR DEVICE PERFORMANCE SCHEDULE table with columns: TAG, PANEL SIZE (IN), NECK SIZE (IN), AIRFLOW (CFM), SPLOSS (IN.WG), THROW (L), Nc, BASIS OF DESIGN - METALAIR, DUCT CONN. (IN), PATTERN, MODEL.

MECHANICAL AND PLUMBING SYMBOLS AND ABBREVIATIONS LEGEND

MECHANICAL AND PLUMBING SYMBOLS AND ABBREVIATIONS LEGEND. A comprehensive table of symbols and abbreviations for mechanical and plumbing systems, including descriptions and notes.

Michael Charek Architects 25 Hارتley Street Portland, Maine 04103 (207) 761-0556

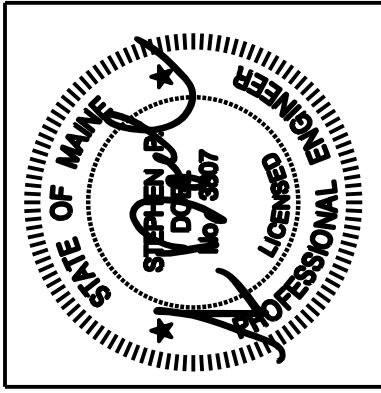

Offices for Casco Bay Eyecare 1440 Congress Street Portland, ME 04102

Title MECHANICAL SCHEDULES AND LEGEND

Scale: 1/4" = 1'-0"

Date: 5/17/16 Revisions 05/17/16 ISSUED FOR CONSTRUCTION

Sheet M3

