


For City Use:

SK 3
Proposed Window Awnings Sketch
Front Elevation

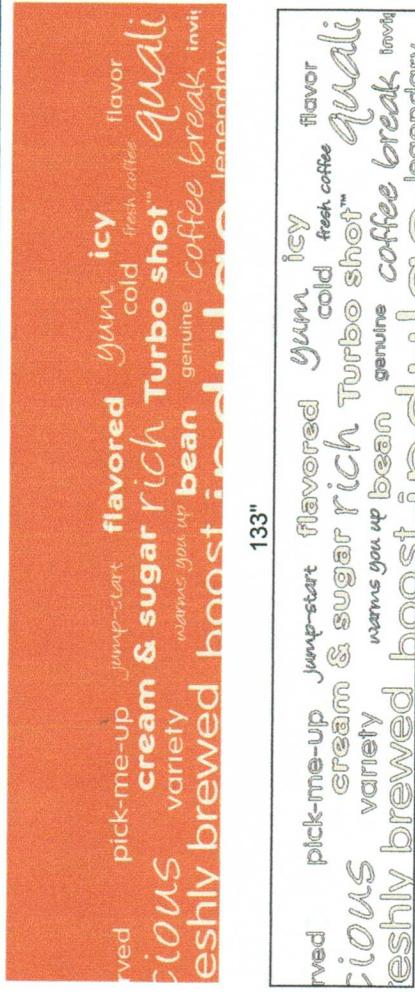


75"

Total word sq footage = 9.9 sq ft

Total AWNING GRAPHIC sq footage = 27.4 sq ft

Total word sq footage = 17.5 sq ft

133"

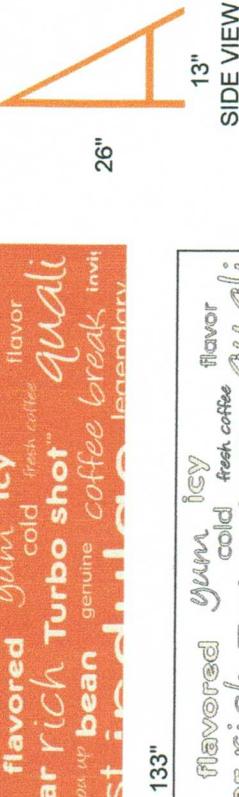

Material Notes:

Arlon orange awning material
words screenprinted to surface
Awning fastened to wall with 1/4" screws
to blocking



656 County Road
Acton, ME 04001
207-477-2956

Dunkin' Donuts
orange blade
window awnings with graphics

Proposed
window awnings
1412 Congress St
Portland, ME