

AHARONIAN & ASSOCIATES INC.
ARCHITECTS
MAINE LICENSED ARCHITECT
 310 George Washington Highway
 Suite 100
 Smithfield, Rhode Island
 0 2 9 1 7
 T 401-232-5010
 F 401-232-5080
 WWW.ARCH-ENG.COM

DISCLAIMER

OWNERSHIP AND USE OF DOCUMENTS, DRAWINGS AND SPECIFICATIONS ARE INSTRUMENTS OF PROFESSIONAL SERVICE AND SHALL REMAIN THE PROPERTY OF THE ARCHITECT. THESE DOCUMENTS ARE NOT TO BE USED, IN WHOLE OR IN PART, FOR ANY OTHER PROJECTS OR PURPOSES OR BY ANY OTHER PARTIES THAN THOSE PROPERLY AUTHORIZED BY CONTRACT WITHOUT THE EXPRESS WRITTEN AUTHORIZATION OF THE ARCHITECT.

LEGEND

- XX-XX FLOOR FINISH MATERIAL
- XX-XX WALL BASE MATERIAL
- WALL BASE


FLOOR FINISH SCHEDULE NOTES

- 1) THIS INSTALLATION SHALL BE CONSTRUCTED IN ACCORDANCE WITH THE FRESH BREW - CAPPUCCINO BLEND IMAGE
- 2) CONSULT FRANCHISEE FOR FINISHES WITH ALTERNATES
- 3) INSTALL NEW FLOOR TILE OVER EXISTING.

KEYED PLAN NOTES


- 1) TILE WORK POINT.
- 2) TILE TRANSITION TO OCCUR AT THE BACK OF THE MILLWORK KNEE WALL WHERE POSSIBLE - TYP.
- 3) PROVIDE SCHLUTER RENO-RAMP TRANSITION STRIP FROM TILE DOWN TO ETR FLOOR FINISH.
- 4) MATCH EXISTING ADJACENT WALL BASE.
- 5) PROVIDE THRESHOLD AT ETR DOOR. VERIFY ADA COMPLIANCY.

XX-XX	FLOOR FINISH SCHEDULE - FRESH BREW "CAPPUCCINO BLEND" IMAGE			
CODE	MATERIAL	MANUFACTURER	PRODUCT NO	DESCRIPTION / REMARKS
FC-03	PORCELAIN TILE	DALTILE	SAN MICHELE S1B2 "MOKA" CROSS CUT	18"X18"
FC-03A	PORCELAIN TILE	DALTILE	SAN MICHELE S1B2 "MOKA" CROSS CUT	12"X12", USE IN RESTROOMS & AS ALT TO FC-3 ON UNEVEN FLOORS
FC-04	PORCELAIN PLANK TILE	DALTILE	VERANDA TONES F5B2 "URBAN SAFARI"	6-1/2"X20" SEE 2/A1.2 FOR STAGGER PATTERN
FC-05	QUARRY TILE	DALTILE	QUARRY TILE OT08661P "SAHARA SAND"	6"X6"
G-01	GROUT	CUSTOM BUILDING PRODUCTS	#52 "TOBACCO BROWN"	USE W/ ALL FLOOR FINISH. PROVIDE "STAINBLOCKER FOR GROUT" ADMIXTURE PER MANUF SPEC'S
WB-01	CERAMIC TILE	DALTILE	COLOUR SCHEME B109 "ARTISAN BROWN"	CUT 12X12 FLOOR TILE W/ BRUSHED NICKEL SCHLUTER STRIP CAP JOLLY - ANISB. STRIP NOT USED @ MILLWORK BASE
WB-01 ALT	TILE COVE BASE	DALTILE	COLOUR SCHEME B109 "ARTISAN BROWN"	6"X12" COVE BASE (OPTIONAL UPGRADE)
WB-02	TILE COVE BASE	DALTILE	QUARRY TILE Q3565 "SAHARA SAND"	5"X6" COVE BASE

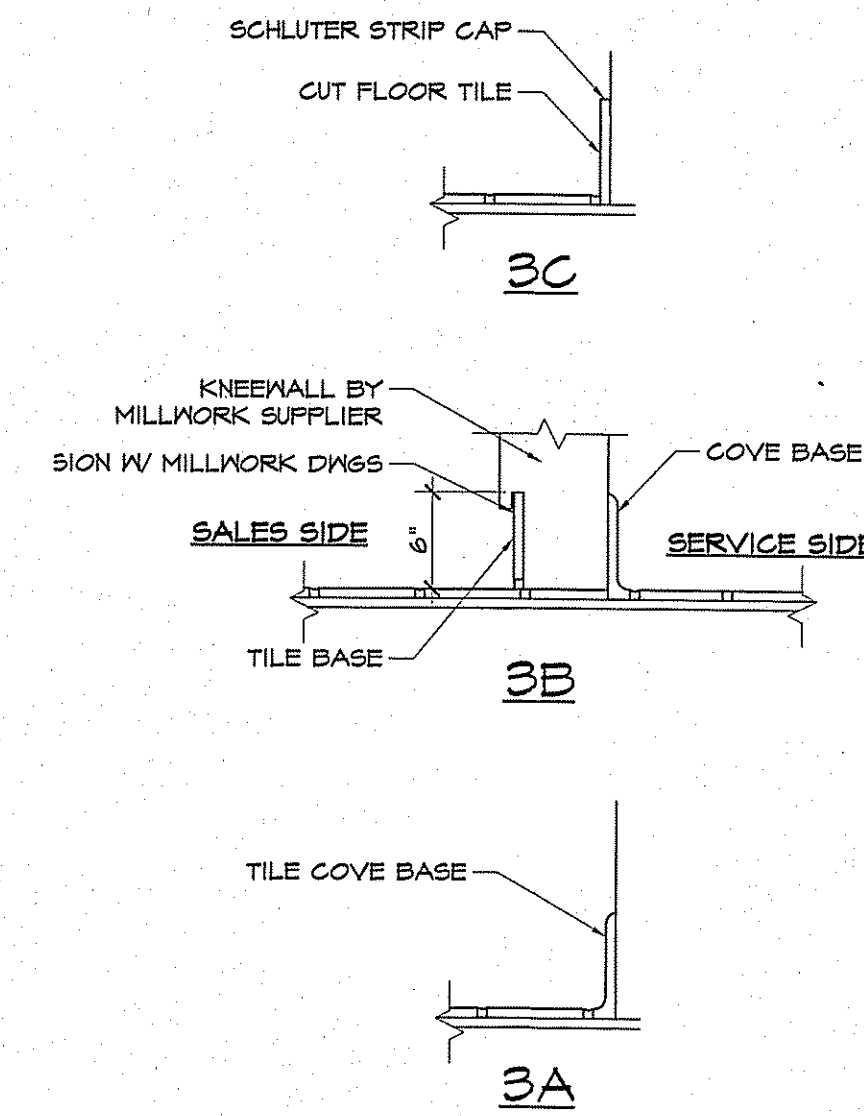

3 TILE BASE DETAILS
 A1.2 SCALE: NOT TO SCALE


2 TILE STAGGER DETAIL
 A1.2 SCALE: NOT TO SCALE

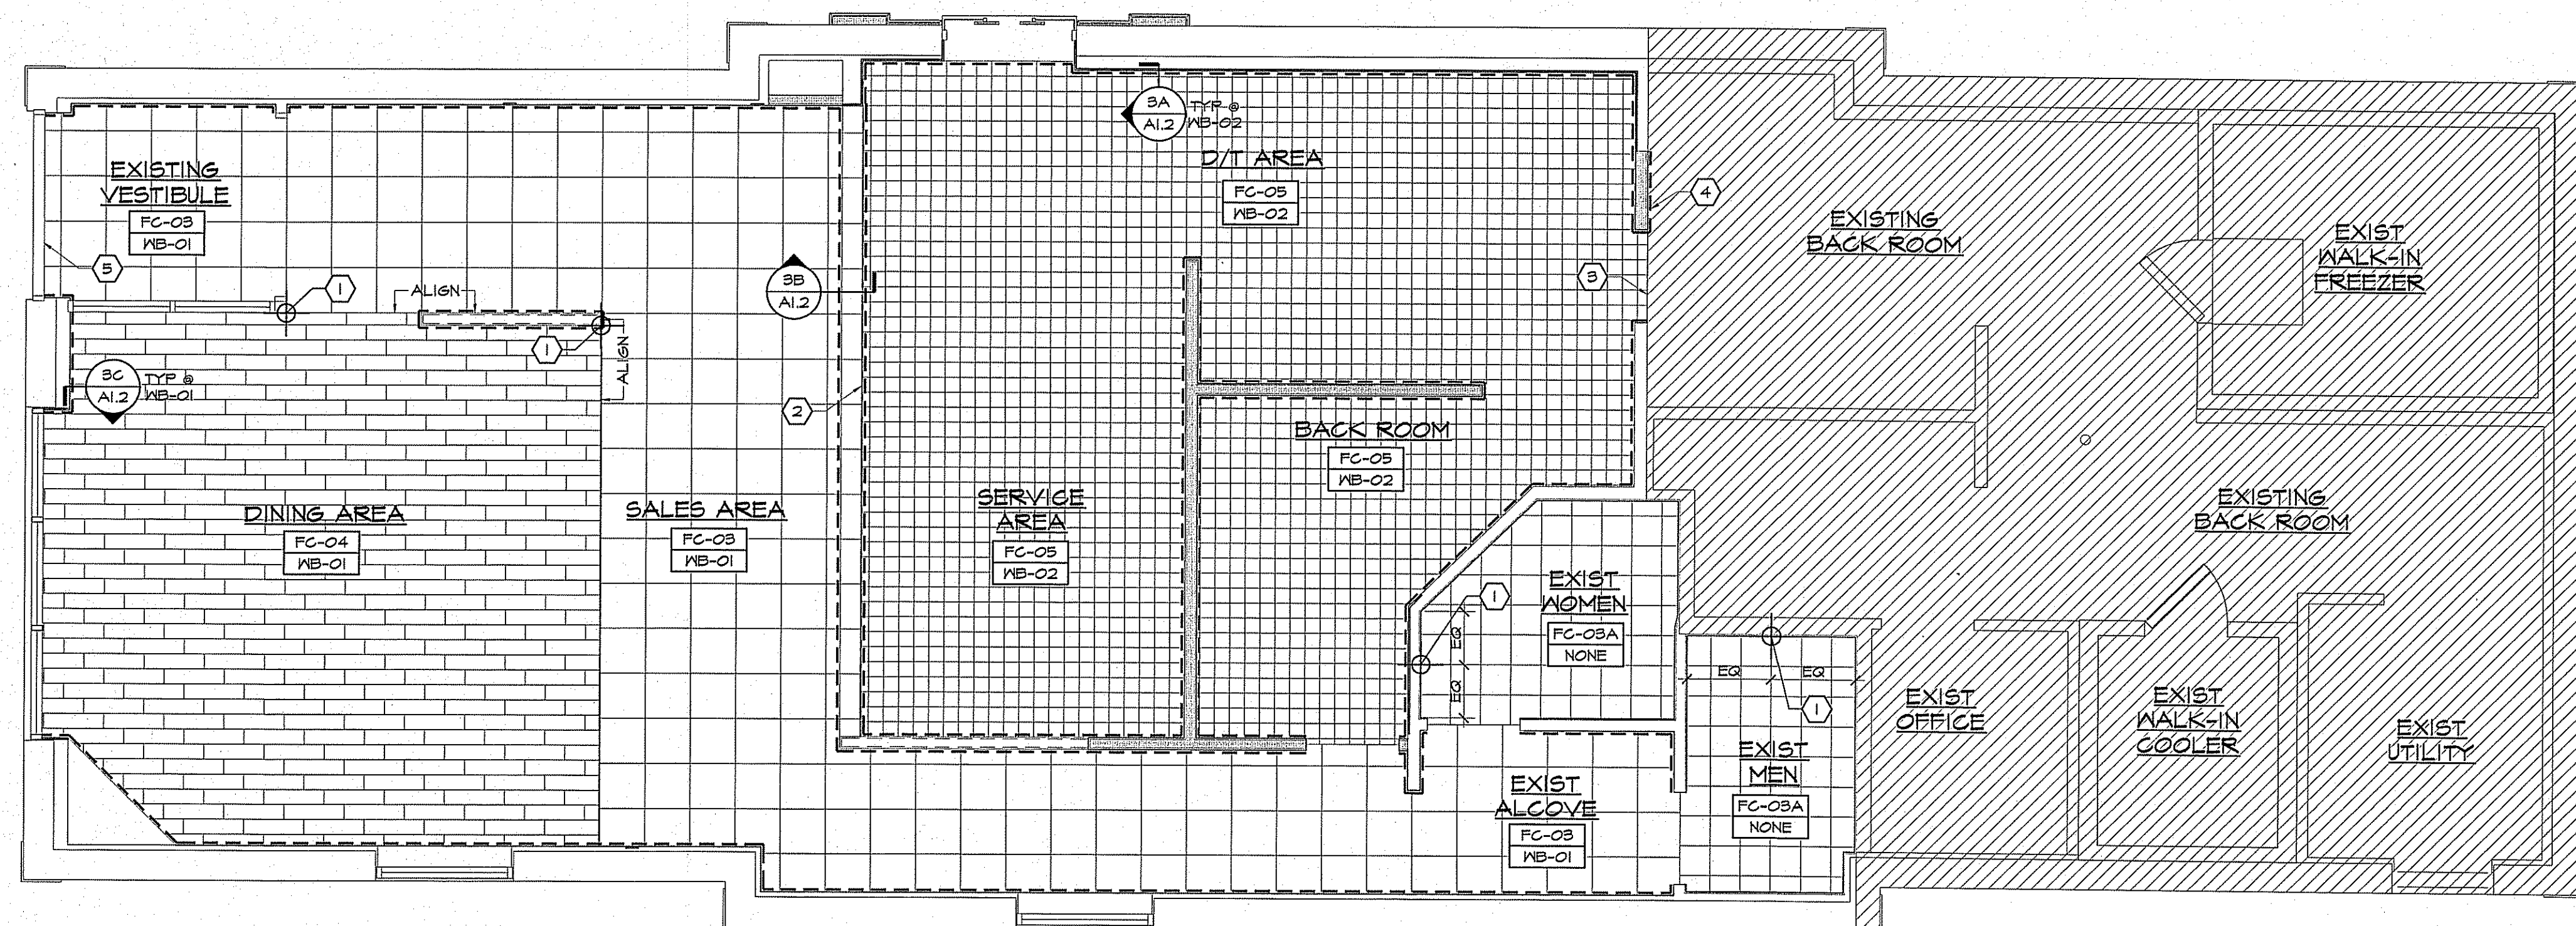

1 FLOOR FINISH PLAN
 SCALE: 1/4" = 1'-0"



REVISIONS	NUMBER	REMARKS	DATE

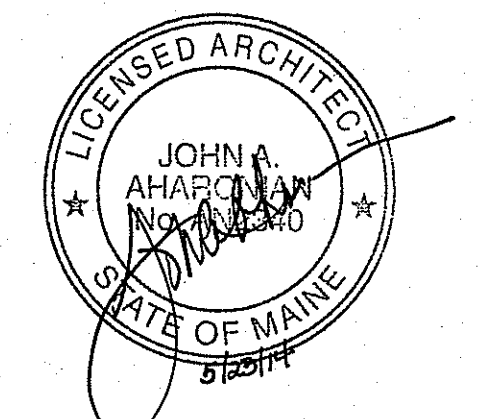

FOR CONSTRUCTION

PROJECT TITLE
DUNKIN' BRANDS
 [eatdrinkthink]
 PC# NEW
 FRESH BREW IMAGE:
 CAPPUCCINO BLEND

1412 CONGRESS STREET
 PORTLAND, ME
 Cumberland County

DRAWING TITLE
**FLOOR FINISH PLAN,
 SCHEDULE & DTLS**

DATE: MAY 12, 2014
 PROJ NO: 14016
 DRAWN BY: JN
 CHECKED BY: MH

DRAWING NUMBER
A1.2