


AHARONIAN & ASSOCIATES INC.
ARCHITECTS
 MAINE LICENSED ARCHITECT
 310 George Washington Highway
 Suite # 100
 Smithfield, Rhode Island
 0 2 9 1 7
 T 401-232-5010
 F 401-232-5080
 WWW.ARCH-ENG.COM


DISCLAIMER

OWNERSHIP AND USE OF DOCUMENTS, DRAWINGS AND SPECIFICATIONS ARE INSTRUMENTS OF PROFESSIONAL SERVICE AND SHALL REMAIN THE PROPERTY OF THE ARCHITECT. THESE DOCUMENTS ARE NOT TO BE USED, IN WHOLE OR IN PART, FOR ANY OTHER PROJECTS OR PURPOSES OR BY ANY OTHER PARTIES THAN THOSE PROPERLY AUTHORIZED BY CONTRACT WITHOUT THE EXPRESS WRITTEN AUTHORIZATION OF THE ARCHITECT.

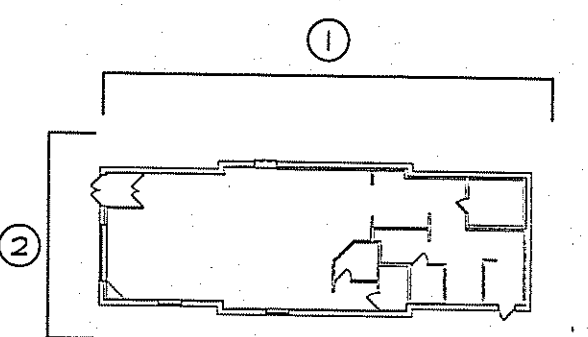

KEYPLAN

REVISIONS		
NUMBER	REMARKS	DATE

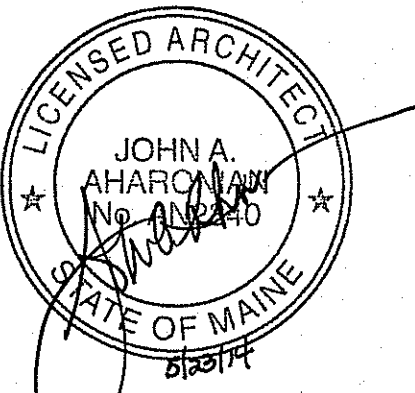

FOR CONSTRUCTION

PROJECT TITLE
DUNKIN' BRANDS
 [eatdrinkthink]
 PC# NEW
 FRESH BREW IMAGE:
 CAPPUCCINO BLEND
 1412 CONGRESS STREET
 PORTLAND, ME
 Cumberland County

DRAWING TITLE
EXTERIOR ELEVATIONS
 DATE MAY 12, 2014 PROJ NO 14016
 DRAWN BY JN CHECKED BY MH

DRAWING NUMBER
A3.1

EXTERIOR ELEVATION NOTES

- CLEAN & PREP ALL SURFACES AS REQ'D PER PAINT MANUF SPECIFICATIONS PRIOR TO PAINTING. VERIFY CONDITION OF EXISTING MATERIALS - REPAIR / REPLACE MATERIALS TO MATCH EXISTING AS REQ'D. APPLY PAINT IN STRICT ACCORDANCE WITH PAINT MANUF SPECIFICATIONS.
- SITE & SIGN DETAILS SHOWN ARE SCHEMATIC ONLY. COORDINATE LOCATIONS IN FIELD WITH FRANCHISEE AND DD CONSTRUCTION MANAGER.
- CLEAN & REPAIR/REPLACE BUILDINGS, LENS & LAMPS AS REQUIRED.
- REMOVE ALL SURFACE MTD ITEMS @ EXIST EXTERIOR WALL AS REQ'D TO APPLY SCHEDULED FINISHES. SALVAGE ALL ITEMS FOR REINSTALLATION IN SAME LOCATIONS UNO.

EXTERIOR FINISH SCHEDULE - FRESH BREW

CODE	MATERIAL	MANUFACTURER	PRODUCT NO	DESCRIPTION/REMARKS
AM-02	FRESH BREW AWNING	ARLON	FB ORANGE PRINT AWNING	FRE-PRINTED FRESH BREW MESSAGED 32" H AWNING MATERIAL
AM-06a	FRESH BREW AWNING	ARLON	FB BROWN AWNING w/ GRAPHIC	CUSTOM SIZE
BC-02	BOLLARD COVER	IDEAL SHIELD	BC2-CC-6-52-S	1" X 60" H ORANGE SLEEVE
CB-01	FIBER CEMENT BOARD SIDING & TRIM	JAMES HARDIE BUILDING PRODUCTS	12" (10" EXPOSURE) LAP SIDING TEXTURE: SMOOTH	PAINT PER DESIGNATIONS
PT-0	PAINT	SHERWIN WILLIAMS	MATCH PANTONE PMS 165C DD ORANGE	FINISH: SATIN
PT-04	PAINT	SHERWIN WILLIAMS	6099 SAND DOLLAR	FINISH: SATIN
PT-05	PAINT	SHERWIN WILLIAMS	7836 BITTERSWEET STEM	FINISH: SATIN
PT-06	PAINT	SHERWIN WILLIAMS	7124 CANOE	FINISH: SATIN
PT-07	PAINT	SHERWIN WILLIAMS	6117 SMOKEY TOPAZ	FINISH: SATIN
PT-08	PAINT	SHERWIN WILLIAMS	6096 JUTE BROWN	FINISH: SATIN
PT-09	PAINT	SHERWIN WILLIAMS	6097 STURDY BROWN	FINISH: SATIN
PT-10	PAINT	SHERWIN WILLIAMS	6090 JAVA	FINISH: SATIN
PT-11	PAINT	SHERWIN WILLIAMS	6069 FRENCH ROAST	FINISH: SATIN
PT-12	PAINT	SHERWIN WILLIAMS	6006 BLACK BEAN	FINISH: SATIN

