


Floor Plan

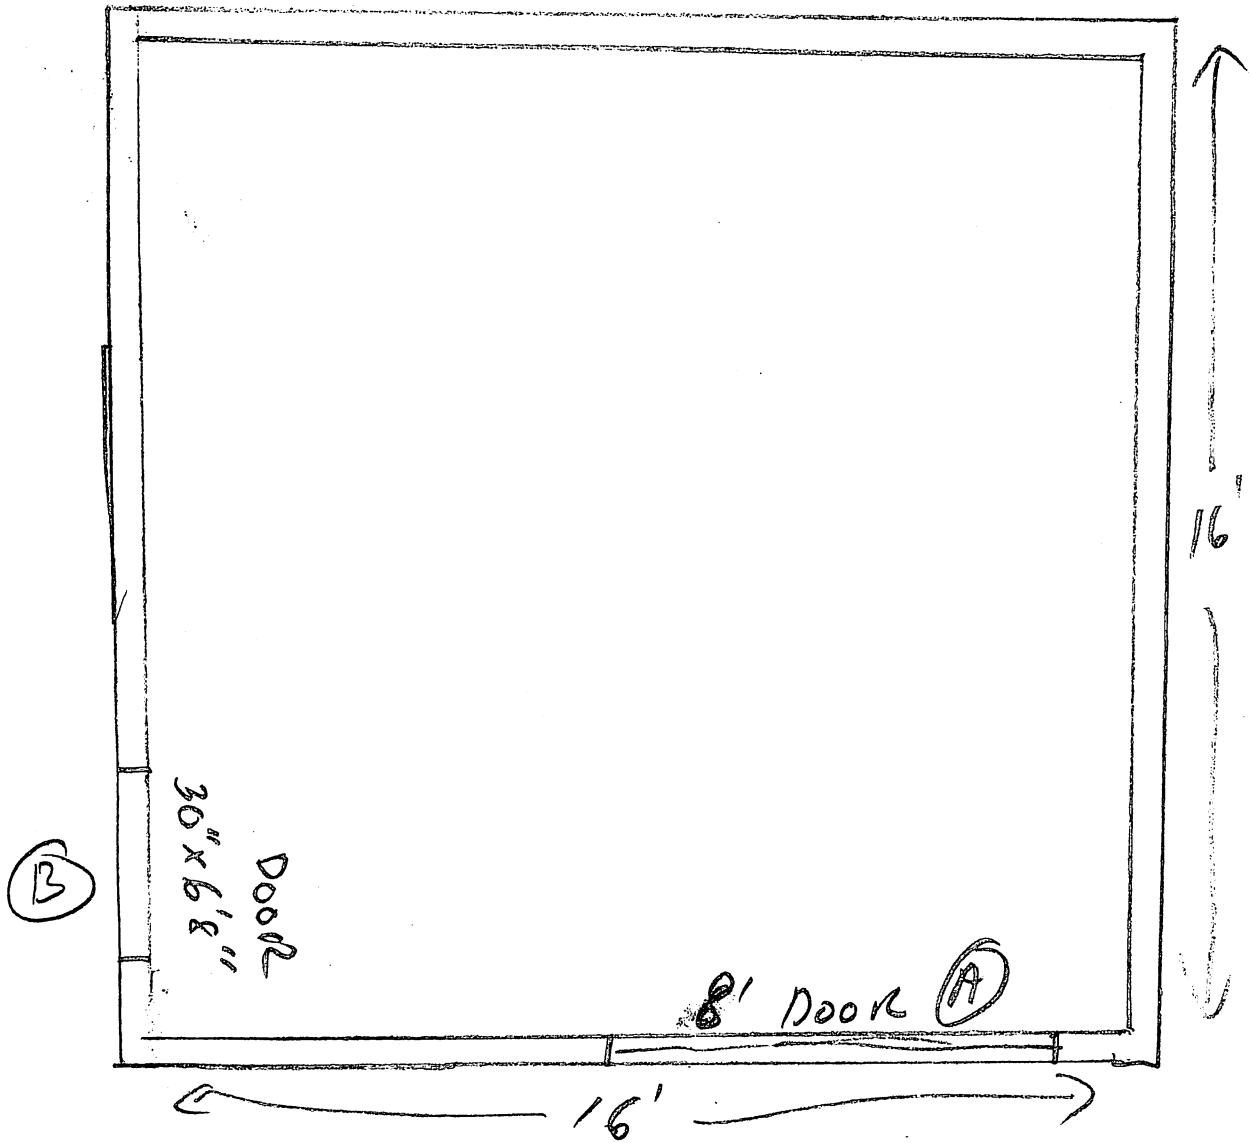

Door Schedule

A	STANDARD 30" x 6' 8" DOOR
B	STANDARD 8' x 8' DOOR

no windows