


F:\New\_Sales\Customer and Technical Support\TECH\_SUPPORT\Department\Tech\_Services\110812-40L\_Helou Residence\110812-40L\_Helou Residence\UDC\orig\_design\110812-40L\_Helou Residence.dwg\_08/31/11 - 3:25 pm

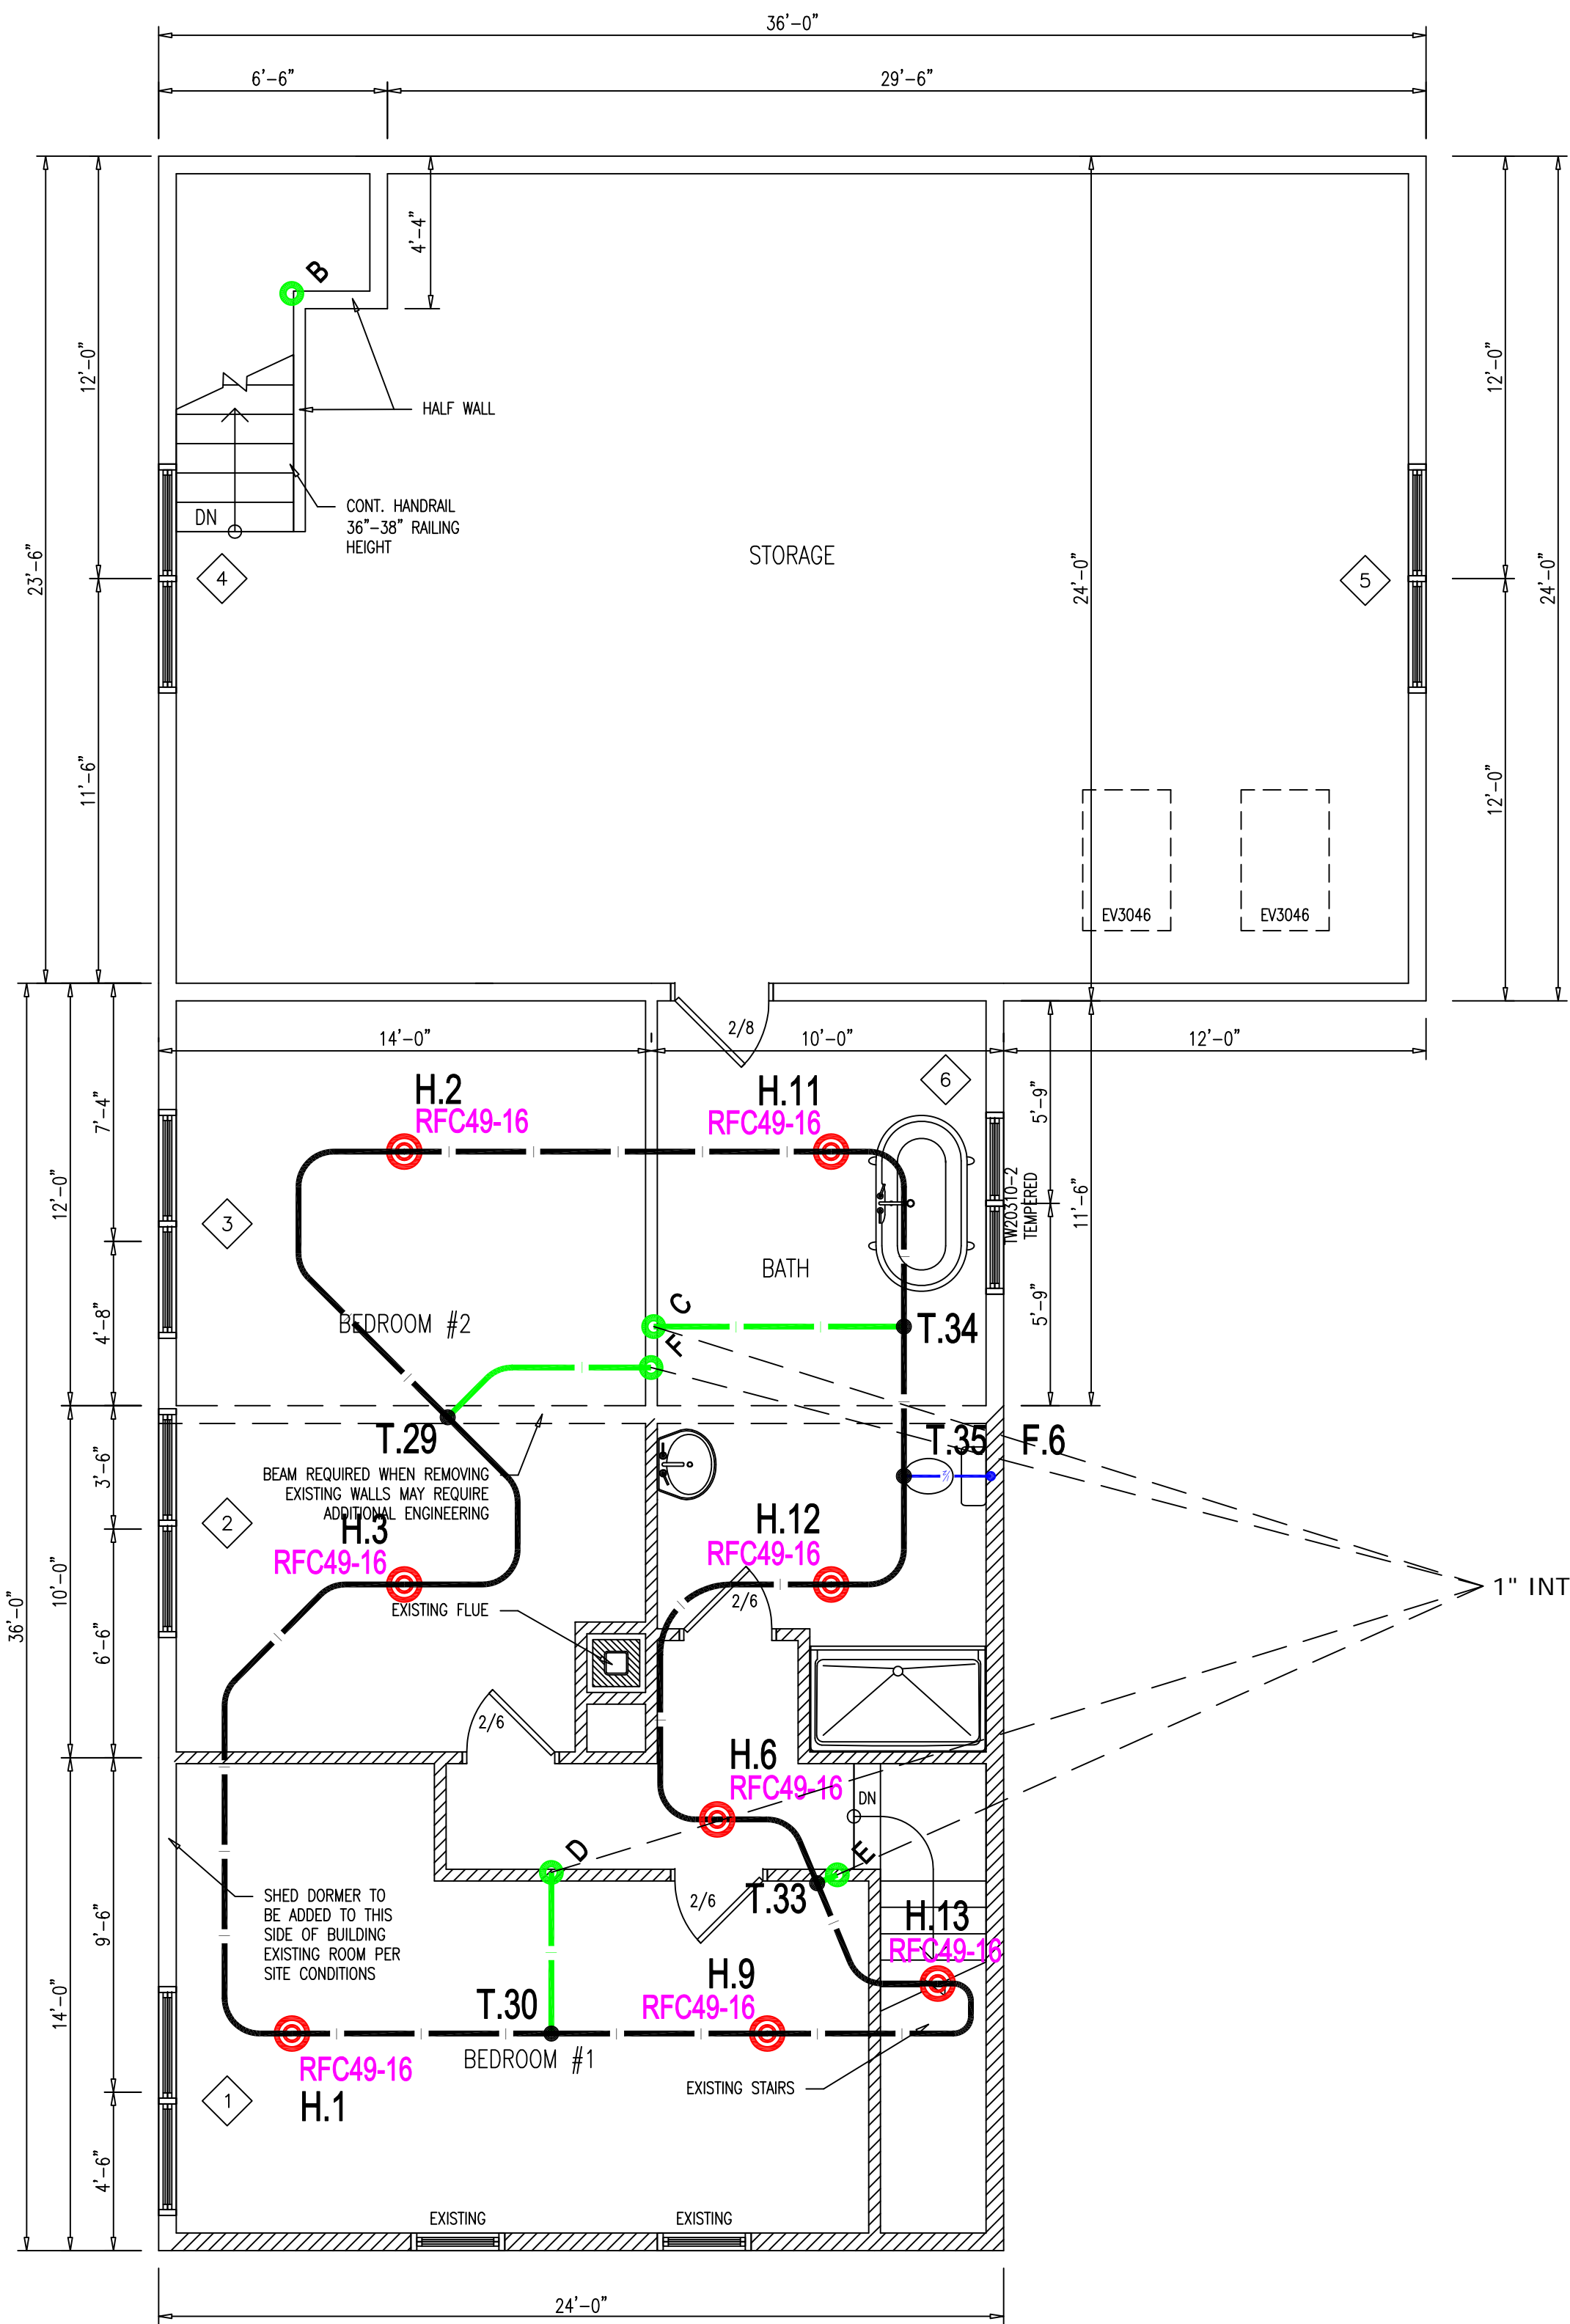


**2**  
F101  
**SECOND FLOOR**  
1/4" = 1'-0"



**COLOR/LINETYPE LEGEND**

BLUE LINES= FEED TO FIXTURES (BATH, SHOWER, ETC.).  
 GREEN LINES= INTERLEVEL CONNECTIONS.  
 BLACK LINES= SPRINKLER HEAD TO SPRINKLER HEAD.

- = 1/2" PIPE SIZE
- = 3/4" PIPE SIZE
- = 1" PIPE SIZE
- = 1-1/4" PIPE SIZE
- = 2" PIPE SIZE

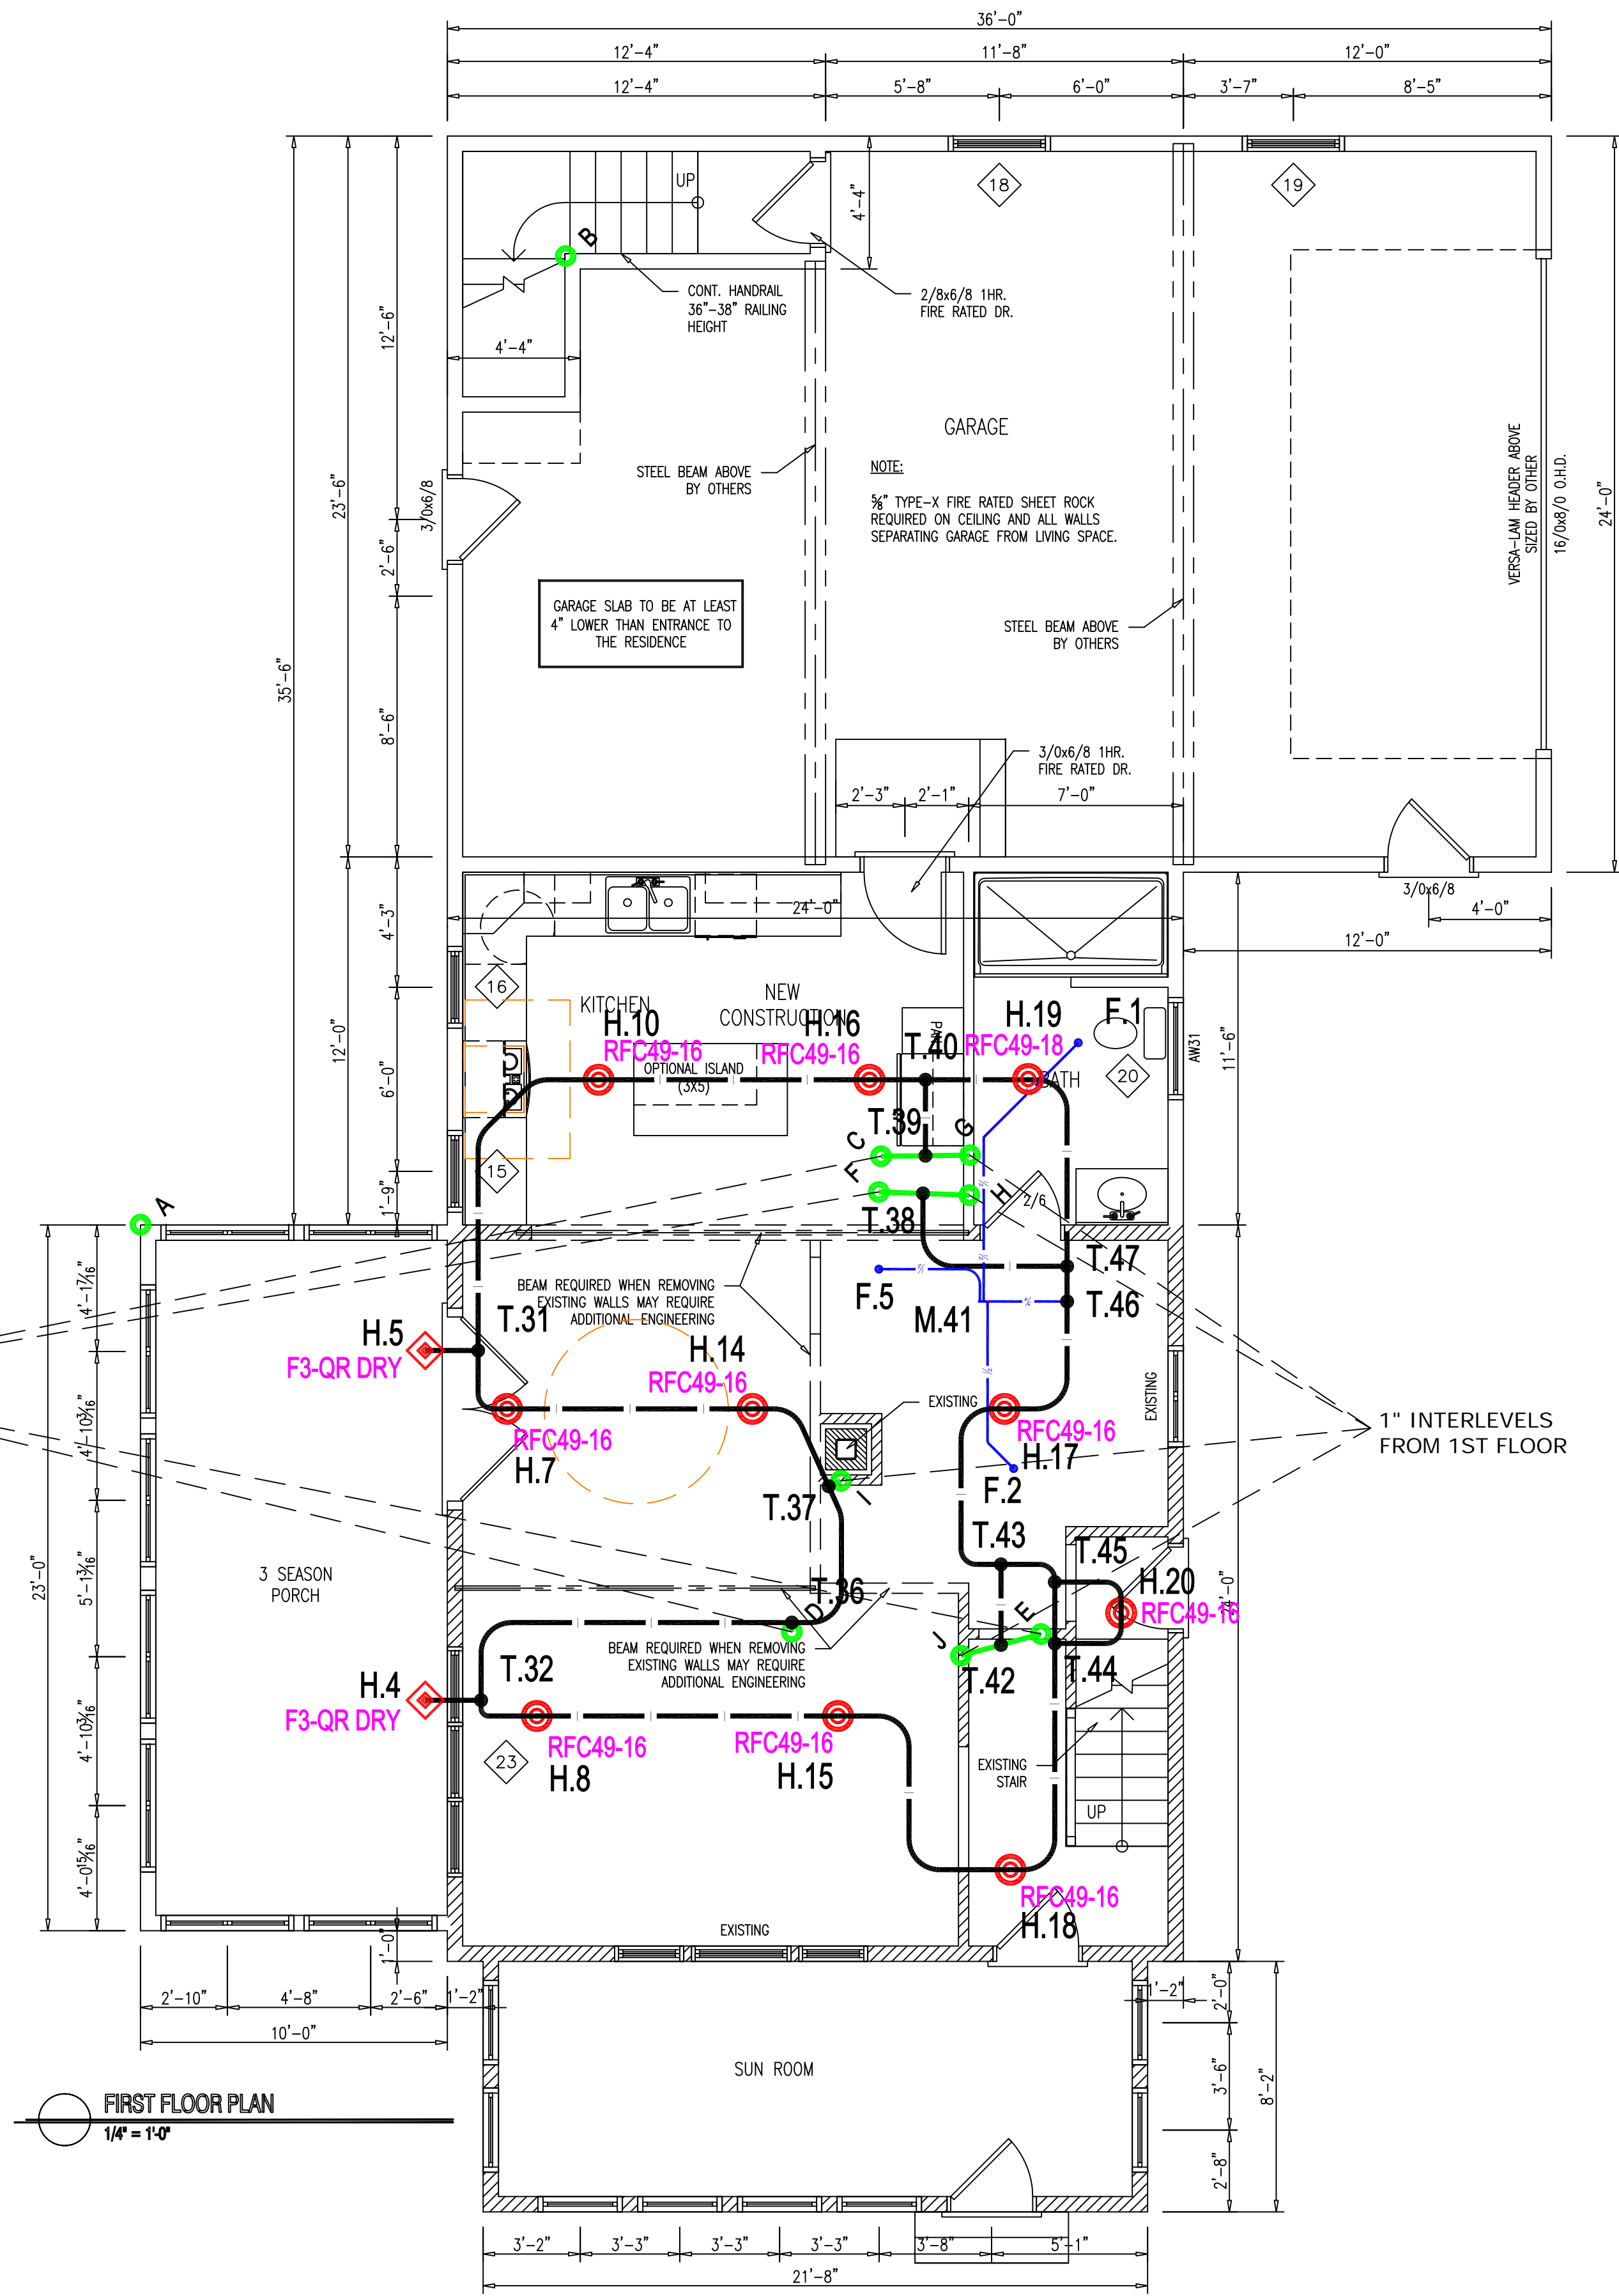

**1**  
F101  
**FIRST FLOOR**  
1/4" = 1'-0"

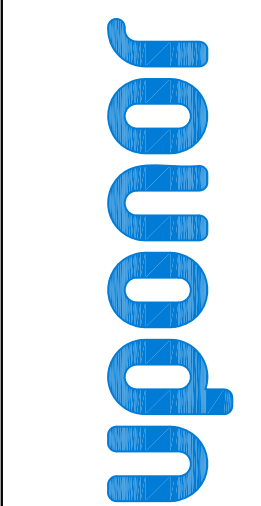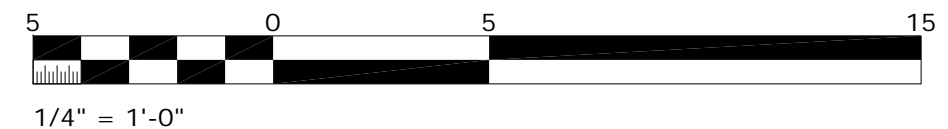

**TECHNICAL SERVICES - DESIGN DEPARTMENT**  
 21900 DODD BLVD., LAKEVILLE, MN 55044  
 T 888.594.7726 F 952.997.1731  
 EMAIL TECHNICALSERVICES@UPONOR.COM  
 WEB WWW.UPONOR-USA.COM

**DISCLAIMER**

THIS SERIES OF PLUMBING, HYDRONIC HEATING/COOLING, SNOW AND ICE MELTING, AND/OR FIRE SPRINKLER TECHNICAL DRAWINGS HAVE BEEN DESIGNED BY UPONOR, INC. TECHNICAL SERVICES - DESIGN DEPARTMENT. THEY HAVE BEEN PREPARED TO MEET PROFESSIONAL STANDARDS AND REQUIREMENTS FOR THE INDUSTRY. UPONOR, INC. TECHNICAL SERVICES ASSOCIATED WITH THIS DESIGN, IT IS MANDATORY TO MAKE A CAREFUL CHECK OF PIPE SIZE, CALCULATIONS, MATERIALS, PLUMBING AND/OR FIRE CODES USED. REPORT ANY ERRORS AND/OR DESIGN CHANGES TO THE DESIGNER IMMEDIATELY. UPONOR, INC. TECHNICAL SERVICES WILL NOT BE RESPONSIBLE FOR ANY ERRORS AND/OR DESIGN CHANGES THAT ARE NOT REPORTED BACK TO UPONOR, INC. IT IS THE SOLE RESPONSIBILITY OF THE INSTALLER TO ENSURE SYSTEM DESIGN WILL FUNCTION IN ACCORDANCE WITH ALL APPLICABLE CODES AND REGULATIONS. UPONOR, INC. TECHNICAL SERVICES WILL NOT BE IMPLICATED FOR DAMAGES THAT MAY RESULT FROM THE APPLICATION AND INCORRECT INTERPRETATION OF THESE DRAWINGS.  
 SALES REF.

**HELOU RESIDENCE**  
 120 FENWAY STREET  
 PORTLAND, ME 04102

DRAWN BY:	BRENT KOTULA, CET III	CONTACT PH. NUMBER:	207-797-5408
CHECKED BY:	DAN HUBBARD	ALLIANCE ID:	TBD
CERTIFICATION LEVEL:	SET IV	PLOT DATE:	8/30/11
CERTIFICATION NUMBER:	115052	SHEET SCALE:	1/4" = 1'-0"
COMPANY:	SUCCHINI PLUMB & HEAT	PROJECT NUMBER:	110812-40L
CONTACT:	DOMINIC DIBIASE	SQUARE FEET:	2835 SQ. FT.

**SHEET DESCRIPTION**  
 FIRST & SECOND FLOOR

**SHEET NUMBER**

**F101**

NO.	DATE	DESCRIPTION