


5-2-9
Handwritten signature



Forested Wetlands *** Per All Frick, Not considered a wetland for setback purposes; 75' setback line begins at Tidal B Wetlands

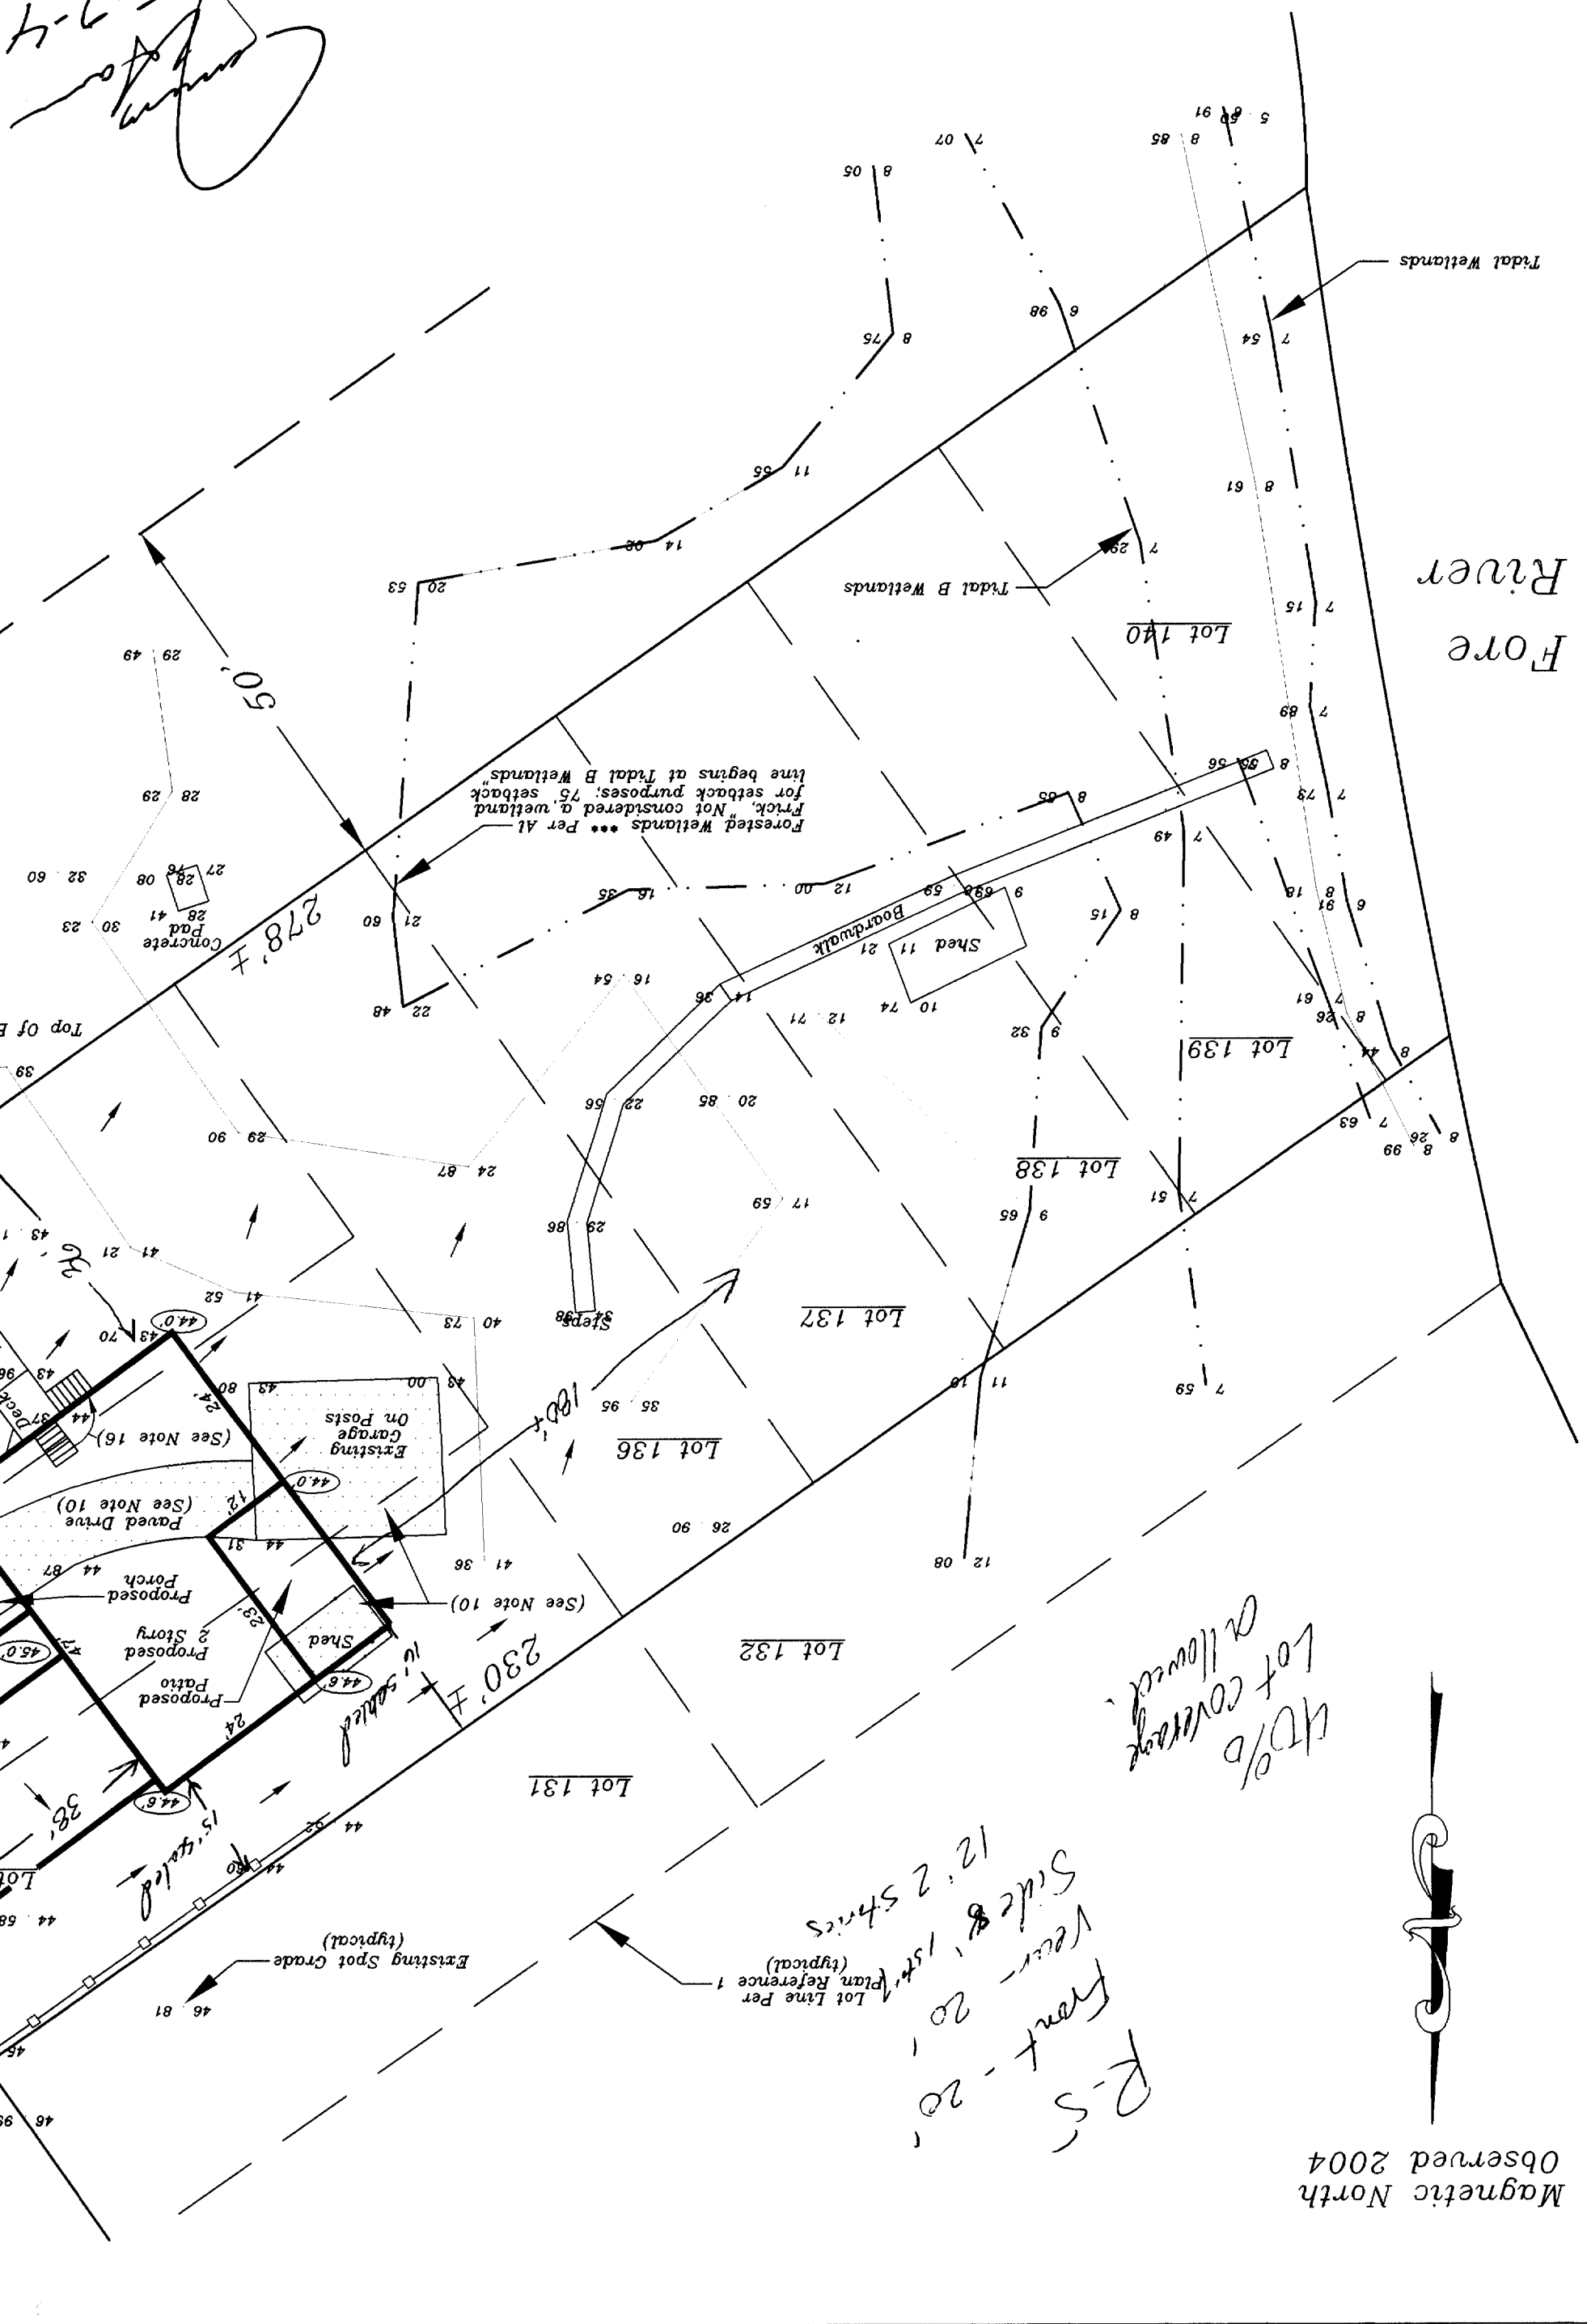

Magnetic North Observed 2004

40%
Lot coverage
allowed

R-S
Front - 20'
Side - 15'
12' 2 Shims

278' F
Concrete Pad

230' F
Shed

Lot 132

Lot 136

Lot 137

Lot 138

Lot 139

Lot 140

Fore River

Tidal Wetlands

Tidal B Wetlands

Top of E

Existing Spot Grade (typical)

Lot Line Per 1 (typical)

(See Note 10)

(See Note 10)

(See Note 16)