



A portion of the parcel
 Flood Hazard Zone A2
 Agency Flood Insurance
 230051 0013B, index da
 parcel falls in Zone C.

9. Elevations depicted here taken from disc "POR-2"
10. Elevations of proposed for the existing first floor e approximately 2.7' above builder's measurements.
11. No underground utilities recommends that DIGSAF
12. Site will be loamed, see
13. Solid waste will be remc
14. If blasting is required, t necessary permits from i
15. Wetlands delineated by Ai
16. Deck steps to be relocate
17. Lot numbers per Plan Re

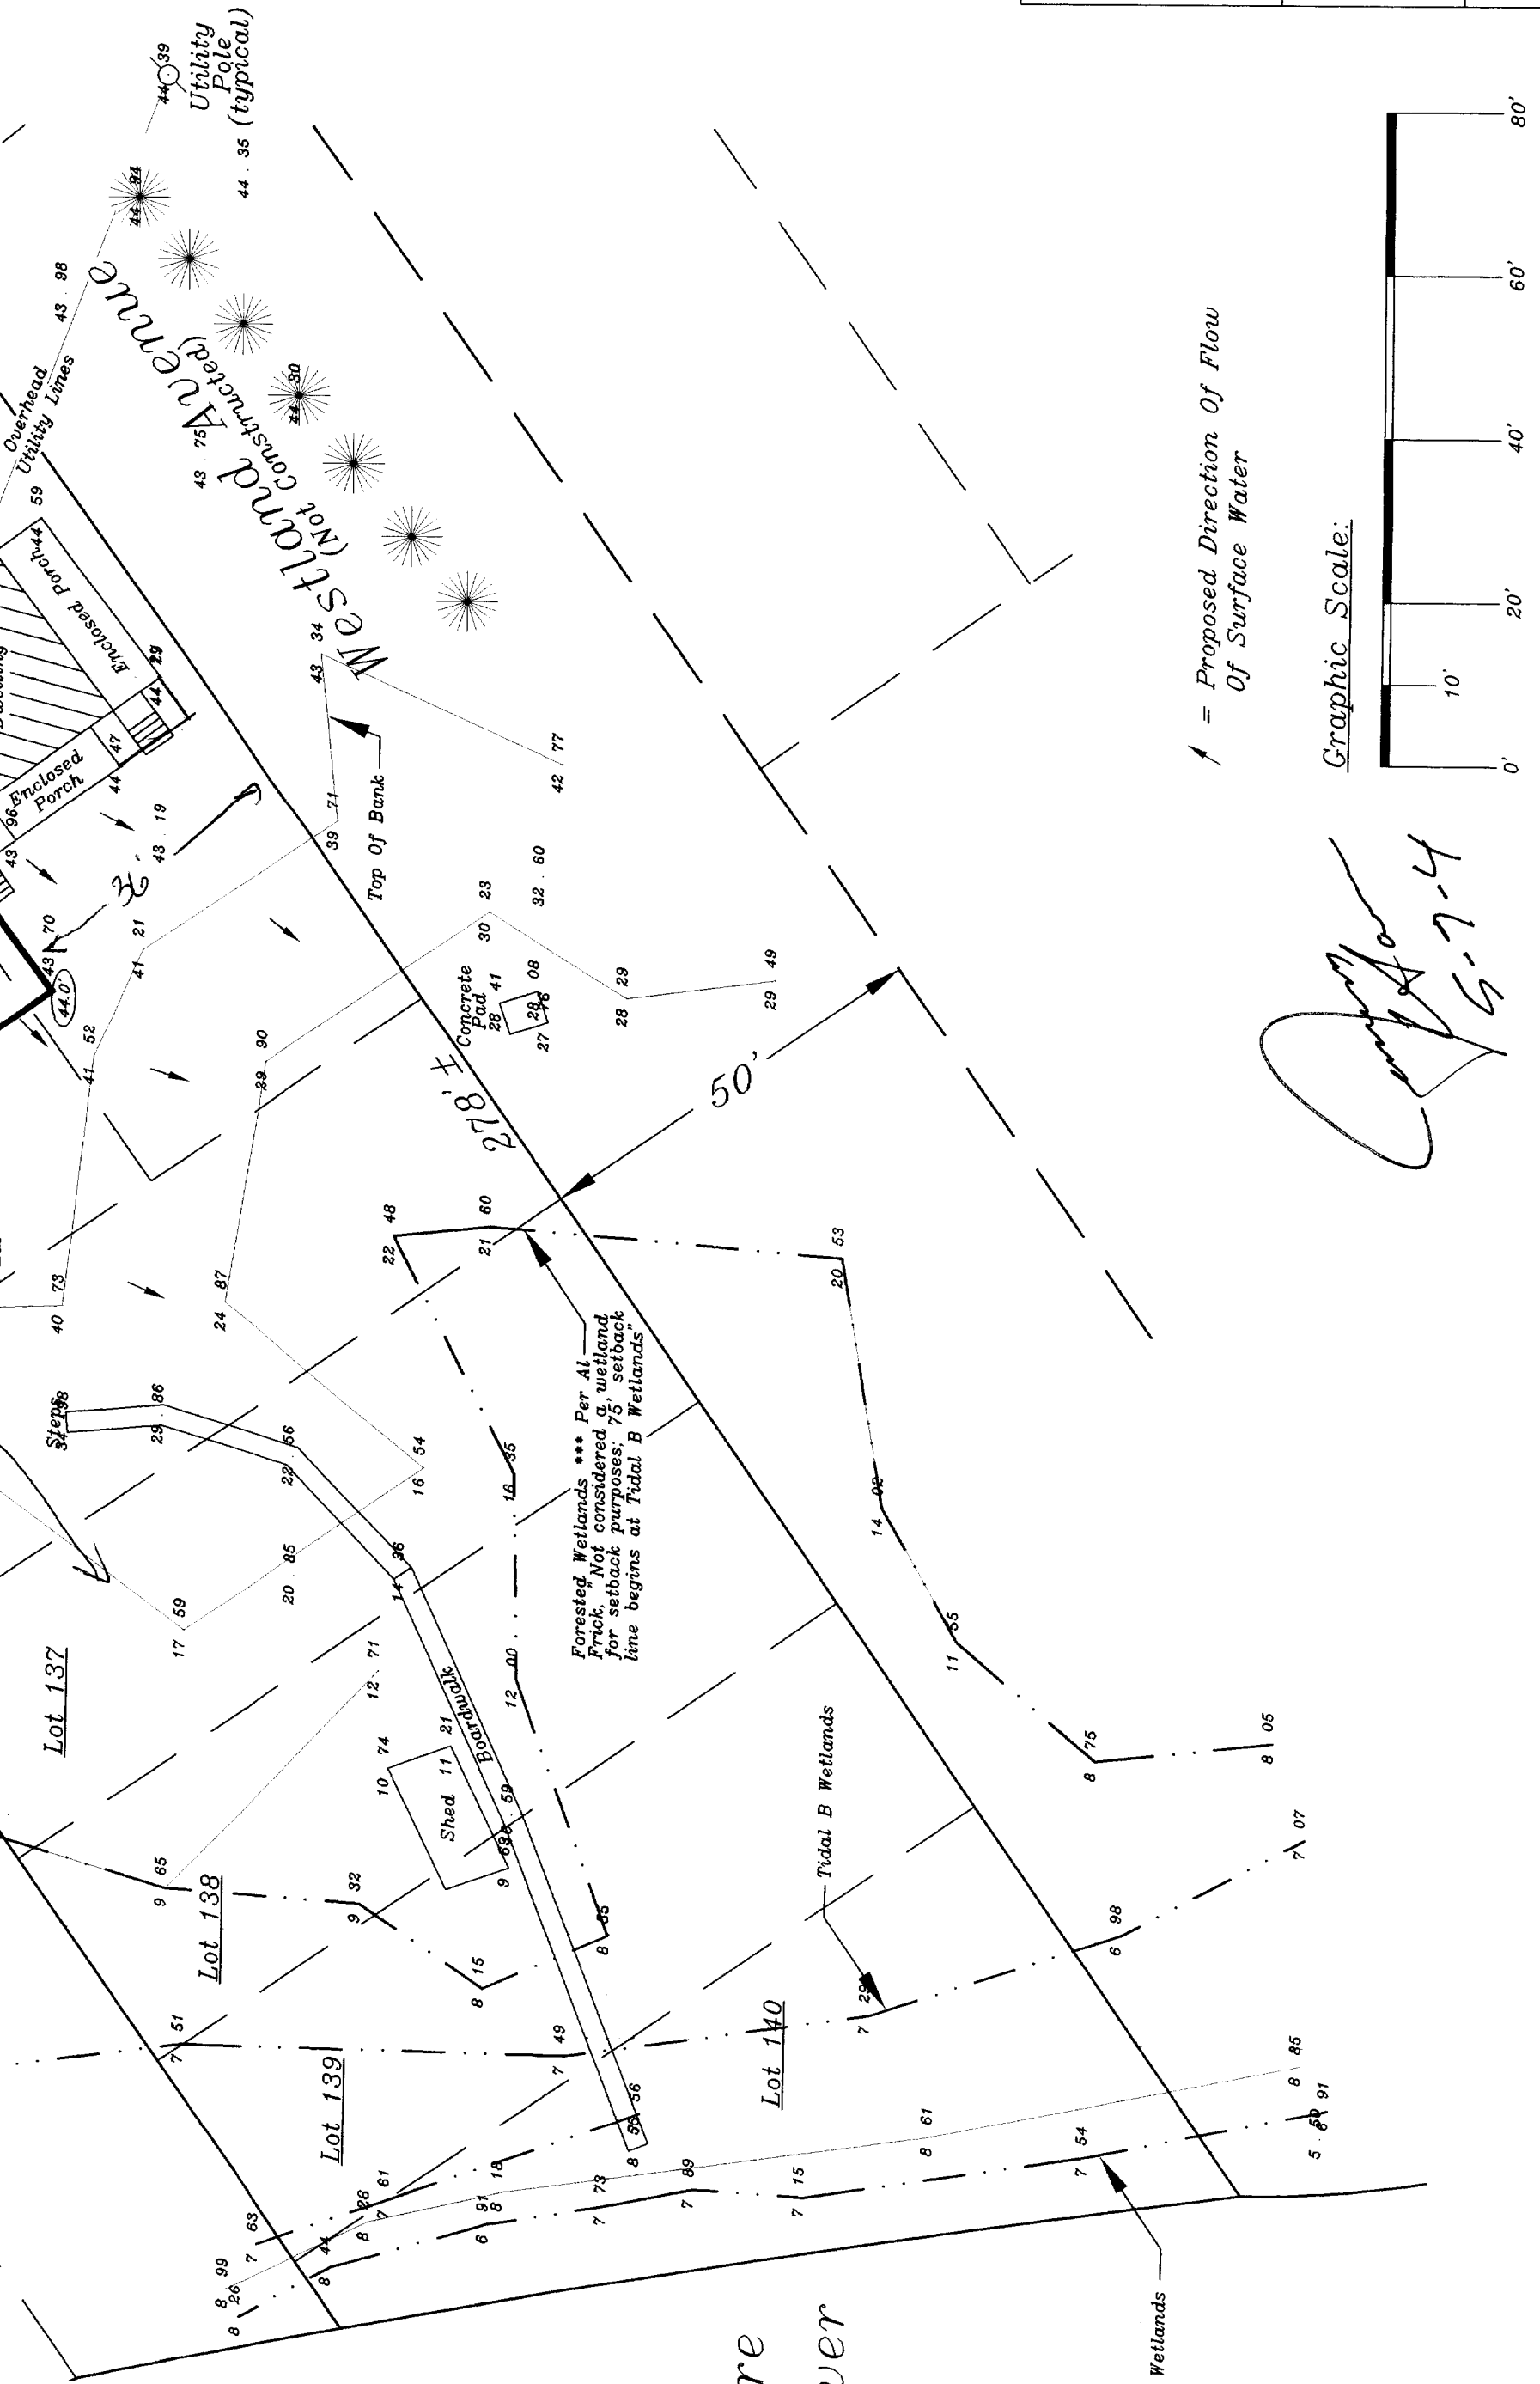

↗ = Proposed Direction Of Flow Of Surface Water

Graphic Scale:

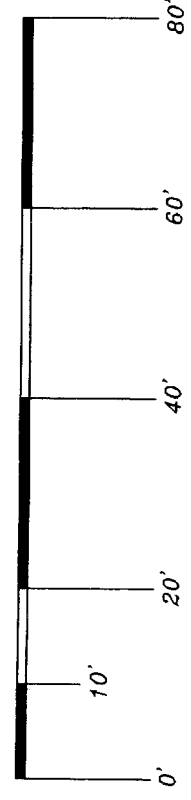

[Handwritten Signature]
 6-7-14

Plan Showing The I

Robert &
 134 F
PORTI

NADEI
 PROFESSIO
 918
 PORTL.
 (2)

RECORD OWNER:
 Robert & Michele Brooks
 134 Fenway Street
 Portland, Maine
 04102

BOOK No. 290
 JOE

re
 ver