

SHEET NOTES

- 01 MECHANICAL / ELECTRICAL EQUIPMENT. RE: MEP DRAWINGS FOR MORE INFORMATION.
- 02 ARCHITECTURAL EXPOSED CONCRETE COLUMN WITH CS-02 CONCRETE SEALER. RE: PROJECT MANUAL SECTION 03 53 00
- 03 SIGNAGE PYLON. RE: A07 SERIES FOR MORE INFORMATION
- 04 GLASS GUARD RAIL WITH STAINLESS STEEL HANDRAIL.
- 05 FLIGHT INFORMATION DISPLAY. COORDINATE MOUNTING AND POWR REQUIREMENTS
- 06 SLIDING GLASS PARTITION. RE: PROJECT MANUAL SECTION 10 22 26 FOR MORE INFORMATION.
- 07 RACEWAY DUCT. RE: TO DETAIL 9/A12.76 AND RE: STRUCTURAL AND ELECTRICAL DRAWINGS FOR MORE INFORMATION.
- 08 REMOVABLE METAL PANELS FOR ACCESS TO CHILLERS.
- 09 STOREFRONT SYSTEM WITH SLIDING GLASS DOORS.
- 10 FIN TUBE ENCLOSURE. RE: MECHANICAL DRAWINGS FOR FIN TUBE INFORMATION.
- 11 ALL EQUIPMENT SHOWN IN SECURITY AREA TO BE PROVIDED BY TSA. LAYOUT SHOWN FOR COORDINATION ONLY.
- 12 TSA PODIUM MILLWORK
- 13 LEO PODIUM MILLWORK
- 14 ADVERTISMENT PANEL. COORDINATE MOUNTING AND POWER REQUIREMENTS WITH VENDOR.
- 15 LADDER TO ROOF ABOVE THROUGH ROOF HATCH. RE: A02.RP.05 FOR LOCATION.
- 16 ALIGN END OF SLIDING DOOR WITH MULLION
- 17 COORDINATE CHASE DEPTH WITH W.C.

Portland International Jetport
 1001 Westbrook Street
 Portland, Maine 04102

Gensler
 2020 K Street, Northwest
 Suite 200
 Washington DC 20006
 Telephone 202.721.5200
 Facsimile 202.872.8587


EXPANSION JOINTS

- (A) MODEL: SEISMIC COLORSEAL 4" (COLOR: BRONZE) MFG: EMSEAL
- (B) MODEL: FWS 400 (COLOR: GRAY) MFG: C/S GROUP
- (C) MODEL: FWS 400 MFJ-4W FIRE BARRIER (COLOR: GRAY) MFG: C/S GROUP
- (D) MODEL: FWS 400 (COLOR: WHITE) MFG: C/S GROUP
- (E) MODEL: AFV 400 MFG: C/S GROUP
- (G) MODEL: SSRW-500 W/ FIRE BARRIER MFG: C/S GROUP
- (H) MODEL: FWSC-400 (COLOR: WHITE) MFG: C/S GROUP
- (J) MODEL: BRJ-400 W/ FIRE BARRIER MFG: C/S GROUP
- (K) MODEL: BRJW-400 W/ FIRE BARRIER MFG: C/S GROUP

GENERAL NOTES

- A NOT IN CONTRACT (NIC)
- B ALL COLUMNS TO BE FIREPROOFED. TYP. RE: PROJECT MANUAL SECTION 07 81 00
- C HATCHED WALLS INDICATE RATING REQUIREMENT. RE: A02.12 FOR GRAPHIC SYMBOLS
- D ALL EQUIPMENT IN SECURITY AREA TO BE PROVIDED BY TSA. LAYOUT SHOWN FOR COORDINATION ONLY.

KEY PLAN

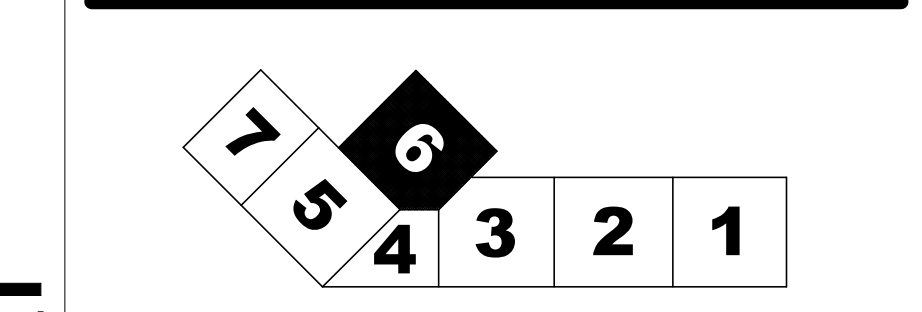

Issue	Date & Issue Description	By	Check
01	07/11/08		
02	09/22/08		
03	12/03/08		
04	01/23/09		
05	10/26/09		

Seal/Signature

 Project Name
 PWM Terminal Enhancement

Project Number
 09.6395.000
 Description
 CONSTRUCTION PLAN - LEVEL 4 - ZONE 6

Scale
 As indicated
A02.04.06
 © 2009 Gensler