


SHEET NOTES

- 01 EXPANSION JOINT. RE: DETAIL 2/A12.50.
- 02 ELEVATOR #8 OVERRUN.
- 03 UNDERSIDE OF EXISTING ROOF DECK TO HAVE 2-HOUR SPRAY-ON FIREPROOFING IN HATCHED AREA.
- 04 APRON LIGHTING. RE: 10/A12.50 FOR ANCHOR DETAIL. RE: STRUCTURAL AND ELECTRICAL FOR MORE INFORMATION.
- 05 8x18" ROOF HATCH FOR GENERATOR MAINTENANCE.
- 06 ROOF DRAIN. RE: 9/A12.50 FOR DETAIL.
- 07 LIGHTING PROTECTION. RE: A12.50 FOR TYPICAL DETAILS. RE: ELECTRICAL DRAWINGS FOR LOCATIONS AND MOUNTING.
- 08 3'x3' ROOF HATCH FOR ROOF ACCESS.
- 09 FALL ARREST EQUIPMENT. RE: DETAIL 08/A12.50 AND PROJECT MANUAL FOR ADDITIONAL INFORMATION.
- 10 ROOF DRAIN AT PERIMETER HIGH ROOF. RE: DETAIL 5/A12.50.

Portland International Jetport

1001 Westbrook Street
Portland, Maine 04102

Gensler
2020 K Street, Northwest
Suite 200
Washington DC 20006
Telephone 202.721.5200
Facsimile 202.872.8587

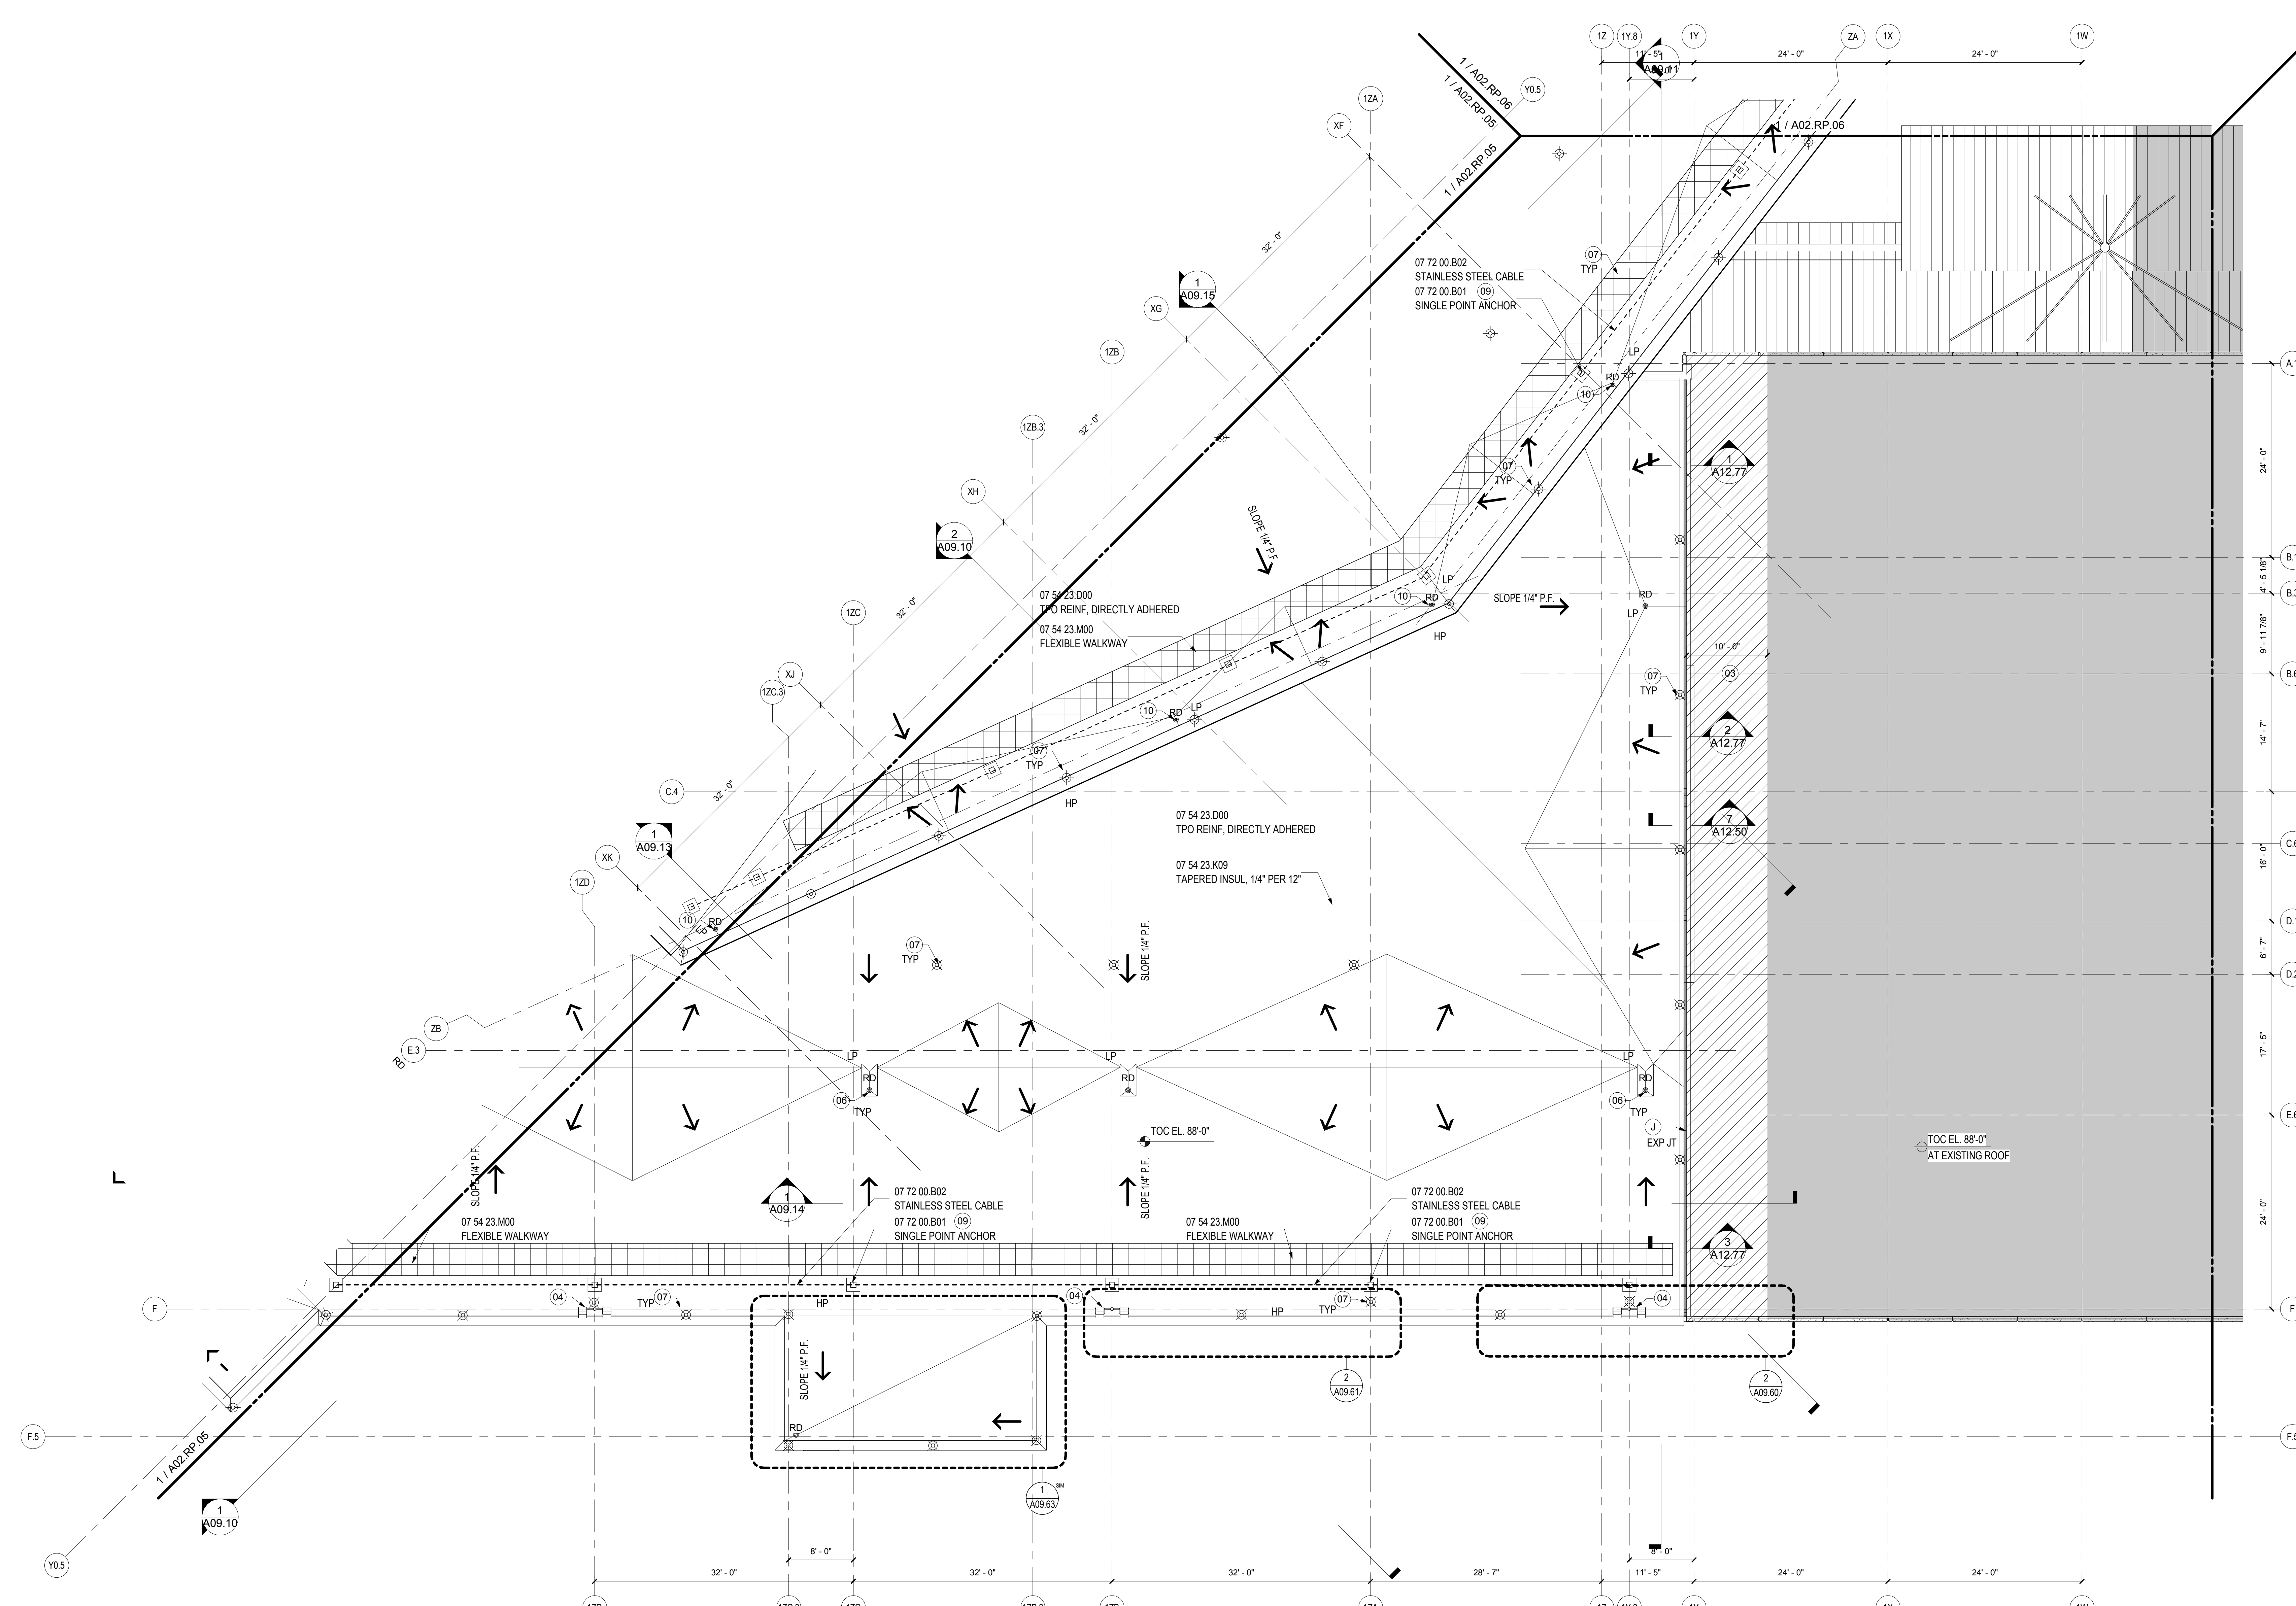


EXPANSION JOINTS

- (A) MODEL: SEISMIC COLORSEAL 4" (COLOR: BRONZE) MFG: EMSEAL
- (B) MODEL: FWS 400 (COLOR: GRAY) MFG: C/S GROUP
- (C) MODEL: FWS 400 MFJ-4W FIRE BARRIER (COLOR: GRAY) MFG: C/S GROUP
- (D) MODEL: FWS 400 (COLOR: WHITE) MFG: C/S GROUP
- (E) MODEL: AFW 400 MFG: C/S GROUP
- (G) MODEL: SSRW-500 W/ FIRE BARRIER MFG: C/S GROUP
- (H) MODEL: FWSC-400 (COLOR: WHITE) MFG: C/S GROUP
- (J) MODEL: BRJ-400 W/ FIRE BARRIER MFG: C/S GROUP
- (K) MODEL: BRJW-400 W/ FIRE BARRIER MFG: C/S GROUP

Issue	Date & Issue Description	By	Check
01	07/11/08		
02	SCHEMATIC DESIGN		
03	09/22/08		
	DESIGN DEVELOPMENT		
03	12/03/08		
	75% CONSTRUCTION DOCUMENTS		
04	01/23/09		
	95% CONSTRUCTION DOCUMENTS		
05	10/26/09		
	ISSUED FOR PERMIT		

KEY PLAN

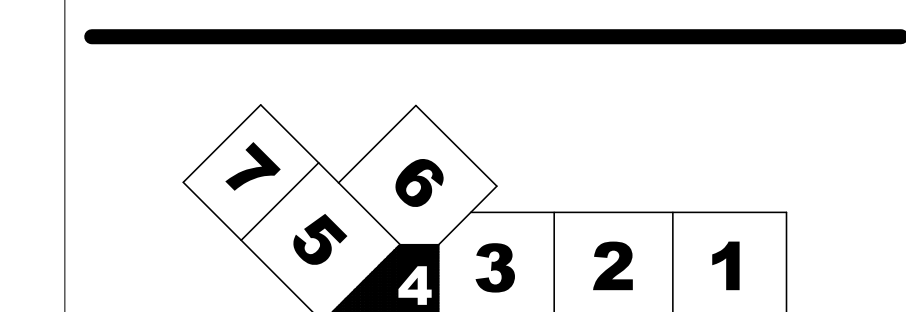

CONSTRUCTION PLAN - ROOF - ZONE 4
SCALE: 1/8" = 1'-0"

A09.00

Seal/Signature

Project Name
PWM Terminal Enhancement

Project Number
09-6395-000

Description
CONSTRUCTION PLAN - ROOF - ZONE 4

Scale
1/8" = 1'-0"

A02.RP.04

© 2009 Gensler