


**SHEET NOTES**

- 01 EXPANSION JOINT. RE: DETAIL 2/A12.50.
- 02 ELEVATOR #8 OVERRUN.
- 03 UNDERSIDE OF EXISTING ROOF DECK TO HAVE 2-HOUR SPRAY-ON FIREPROOFING IN HATCHED AREA.
- 04 APRON LIGHTING. RE: 10/A12.50 FOR ANCHOR DETAIL. RE: STRUCTURAL AND ELECTRICAL FOR MORE INFORMATION.
- 05 8x18" ROOF HATCH FOR GENERATOR MAINTENANCE.
- 06 ROOF DRAIN. RE: 9/A12.50 FOR DETAIL.
- 07 LIGHTING PROTECTION. RE: A12.50 FOR TYPICAL DETAILS. RE: ELECTRICAL DRAWINGS FOR LOCATIONS AND MOUNTING.
- 08 3x3 ROOF HATCH FOR ROOF ACCESS.
- 09 FALL ARREST EQUIPMENT. RE: DETAIL 08/A12.50 AND PROJECT MANUAL FOR ADDITIONAL INFORMATION.
- 10 ROOF DRAIN AT PERIMETER HIGH ROOF. RE: DETAIL 5/A12.50.

**Portland International Jetport**  
 1001 Westbrook Street  
 Portland, Maine 04102

**Gensler**  
 2020 K Street, Northwest  
 Suite 200  
 Washington DC 20006  
 Telephone 202.721.5200  
 Facsimile 202.872.8587

Issue	Date & Issue Description	By	Check
01	07/11/08		
02	09/22/08		
03	12/03/08		
04	01/23/09		
05	10/26/09		

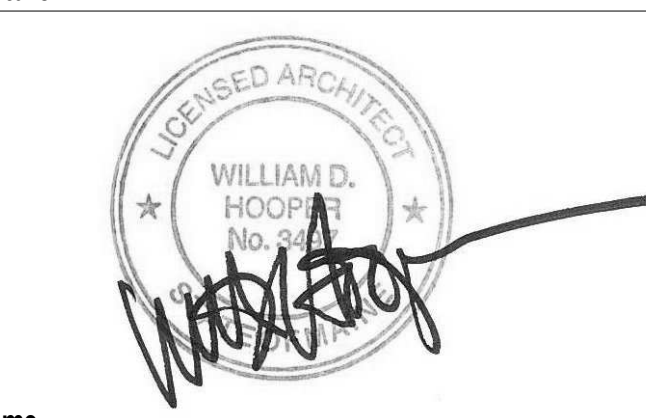Seal/Signature  


Project Name  
 PWM Terminal Enhancement


Project Number  
 09.6395.000

Description  
 CONSTRUCTION PLAN - ROOF - ZONE 6

Scale  
 1/8" = 1'-0"

**A02.RP.06**

**KEY PLAN**

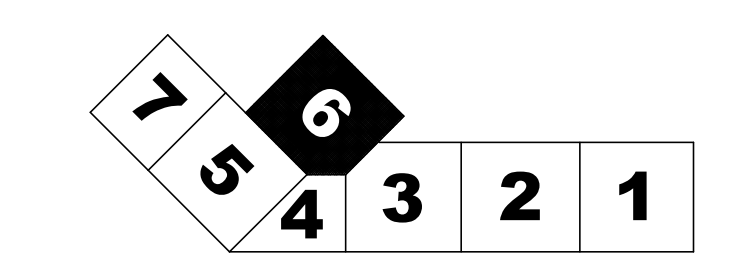

**CONSTRUCTION PLAN - ROOF - ZONE 6**  
 SCALE: 1/8" = 1'-0"

A09.00