

- ### SHEET NOTES
- NO CEILING
  - CEILING BY TENANT
  - CONTROL JOINT. REFER TO 06/A12.80
  - LIGHTING BY TENANT
  - PATCH AND REPAIR CEILING AS REQUIRED. CEILING TO MATCH EXISTING.
  - GYP. CEILING. PAINTED P-01
  - ESCALATORS TO HAVE INTEGRAL LIGHTING STRIPS ON SIDE PANELS. PROVIDED BY ESCALATOR MANUFACTURER.
  - INSTALL CEILING AT EXISTING CEILING LINE & MAINTAIN EXIST. DIFFUSER AND LIGHTING LOCATIONS. CEILING TO MATCH EXISTING
  - 2-HR RATED GYPSUM BOARD CEILING
  - CEILING MOUNTED TV. REFER TO TELECOM DRAWING AND PROJECT MANUAL FOR ADDITIONAL INFORMATION
  - PROVIDE LIGHT FIXTURE AT EVERY STAIR LANDING U.O.N. REFER TO ELECTRICAL ENGINEER DRAWINGS FOR MORE INFORMATION.
  - FIRE SHUTTER
  - SIGNAGE AND WAYFINDING: REFER TO A07 SERIES DRAWING FOR ADDITIONAL INFORMATION
  - ACCESS PANEL FOR FIRE SHUTTER. COORDINATE EXACT LOCATION OF PANEL WITH ARCHITECT.
  - 12" ROUND ACCESS PANEL
  - REINSTALL EXISTING DIFFUSERS. LIGHT FIXTURES; SIGN DEVICES AS PER EXISTING LAYOUT

**Portland International Jetport**  
 1001 Westbrook Street  
 Portland, Maine 04102

2020 K Street, Northwest  
 Suite 200  
 Washington, DC 20006  
 Telephone 202.721.5200  
 Facsimile 202.872.8587

**Gensler**

Issue	Date & Issue Description	By	Check
01	07/11/08		
02	09/22/08		
03	12/03/08		
04	01/23/09		
05	10/26/09		

- ### GENERAL NOTES
- FOR LIGHTING TYPES, DETAILS AND INFORMATION REFER TO PROJECT MANUAL.
  - FOR DIFFUSER INFORMATION AND QUANTITY, REFER TO PROJECT MANUAL.
  - ALL GYP CEILINGS TO BE PAINTED P-01 U.O.N.
  - SPRINKLER HEADS ARE SHOWN FOR DESIGN INTENT ONLY. REFER TO FIRE PROTECTION DRAWINGS FOR ADDITIONAL INFORMATION.
  - FOR CAMERA LOCATION AND MOUNTING DETAILS RE. TO IT AND COMMUNICATION ENGINEERS DRAWINGS.
  - ALL HOLDROOM CEILINGS TO BE ACT-01 U.O.N.
  - ACT CEILINGS TO BE CENTERED IN EACH ROOM U.O.N.


Seal/Signature:

Project Name: PWM Terminal Enhancement

Project Number: 09.6395.000

Description: REFLECTED CEILING PLAN - LEVEL 3 - ZONE 5

Scale: As indicated

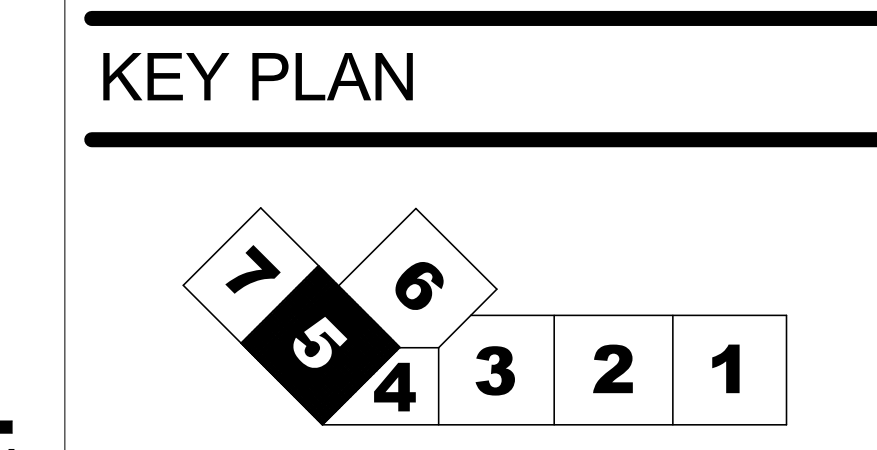

**REFLECTED CEILING PLAN - LEVEL 3 - ZONE 5**  
 SCALE: 1/8" = 1'-0"