


Portland International Jetport

1001 Westbrook Street
Portland, Maine 04102

2020 K Street, Northwest
Suite 200
Washington DC 20006
Telephone 202.721.5200
Facsimile 202.872.8587

Gensler

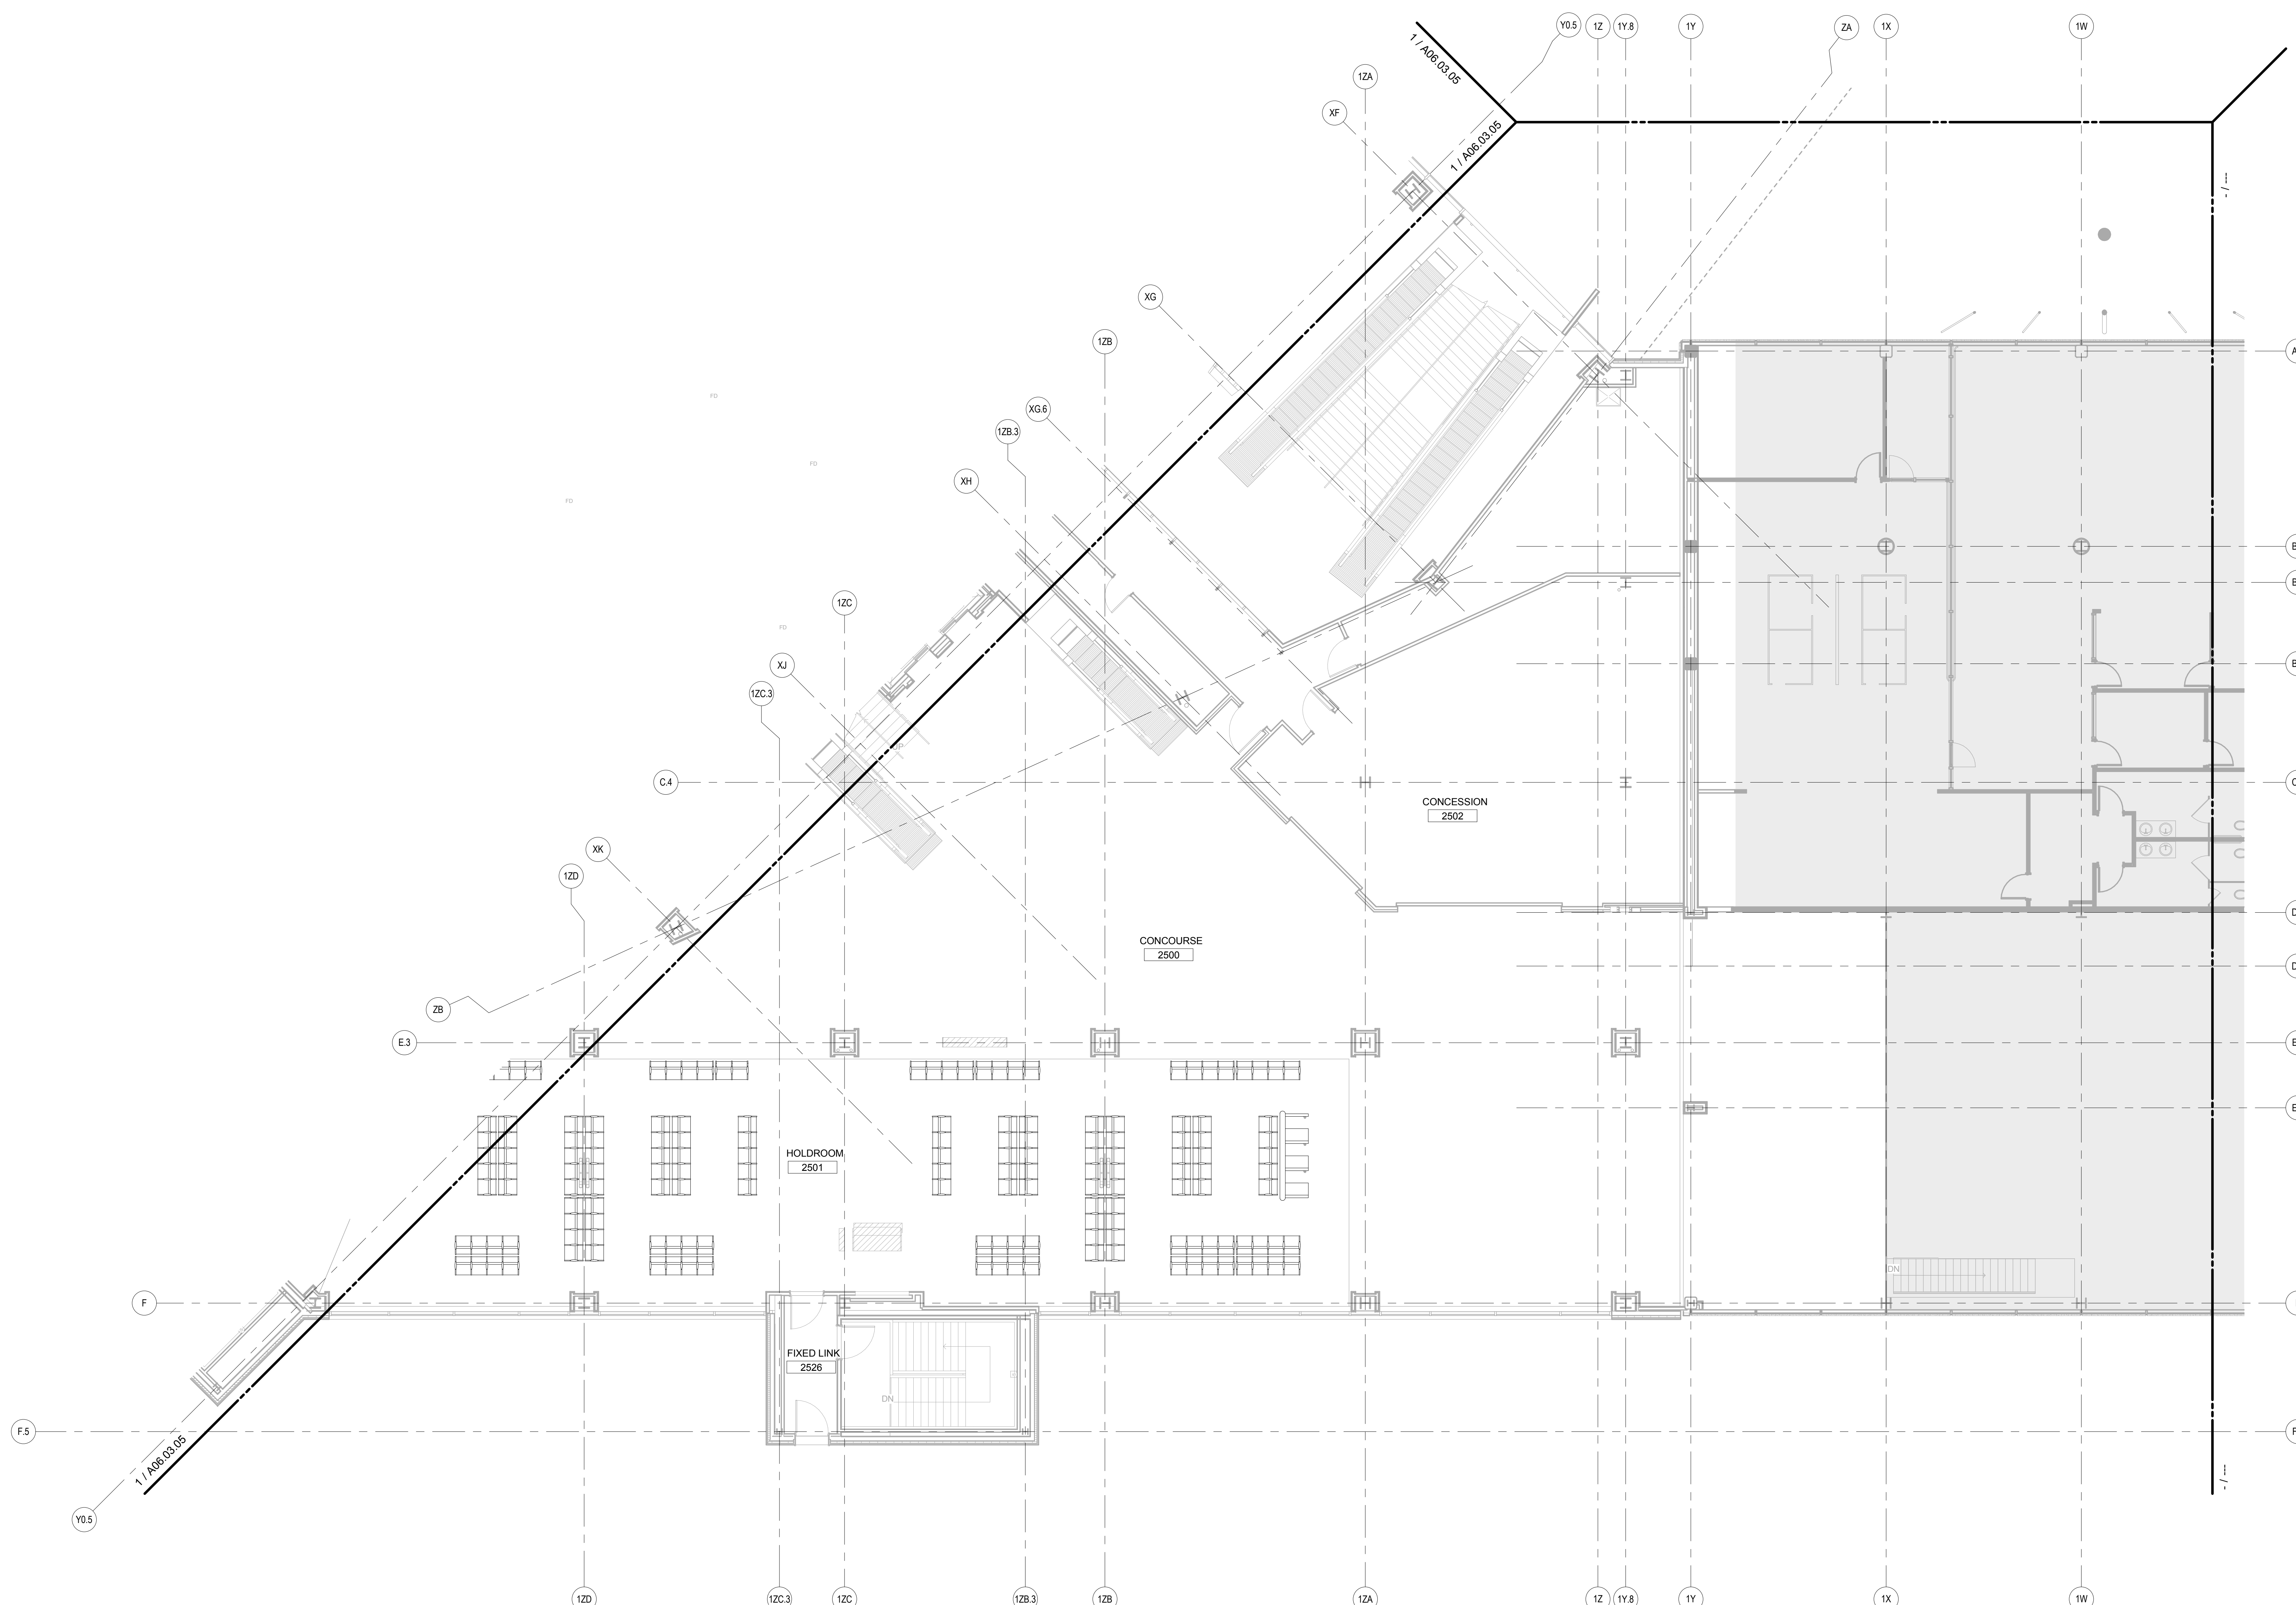

FURNITURE PLAN - LEVEL 3 - ZONE 4


SCALE: 1/8" = 1'-0"

A01.DS1

GENERAL NOTES

A FURNITURE SHOWN FOR REFERENCE ONLY.
AUTHORITY TO PURCHASE UNDER A SEPARATE CONTRACT.

KEY PLAN

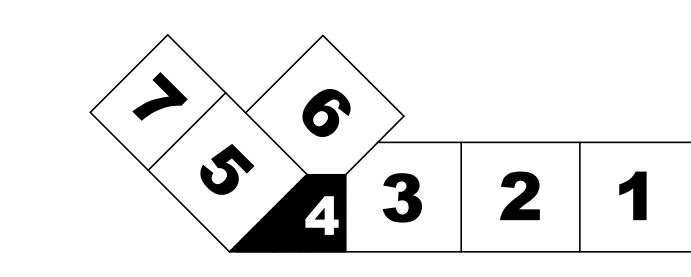

| Issue | Date & Issue Description | By | Check |
|-------|--------------------------|----|-------|
| 01 | 08/22/09 | | |
| 03 | 01/23/09 | | |
| 04 | 10/26/09 | | |

Seal/Signature

FOR REFERENCE ONLY

Project Name
PWM Terminal Enhancement

Project Number
09.6395.000

Description
FURNITURE PLAN - LEVEL 3 - ZONE 4

Scale
As indicated

A06.03.04

© 2009 Gensler