
4 3	2 1		

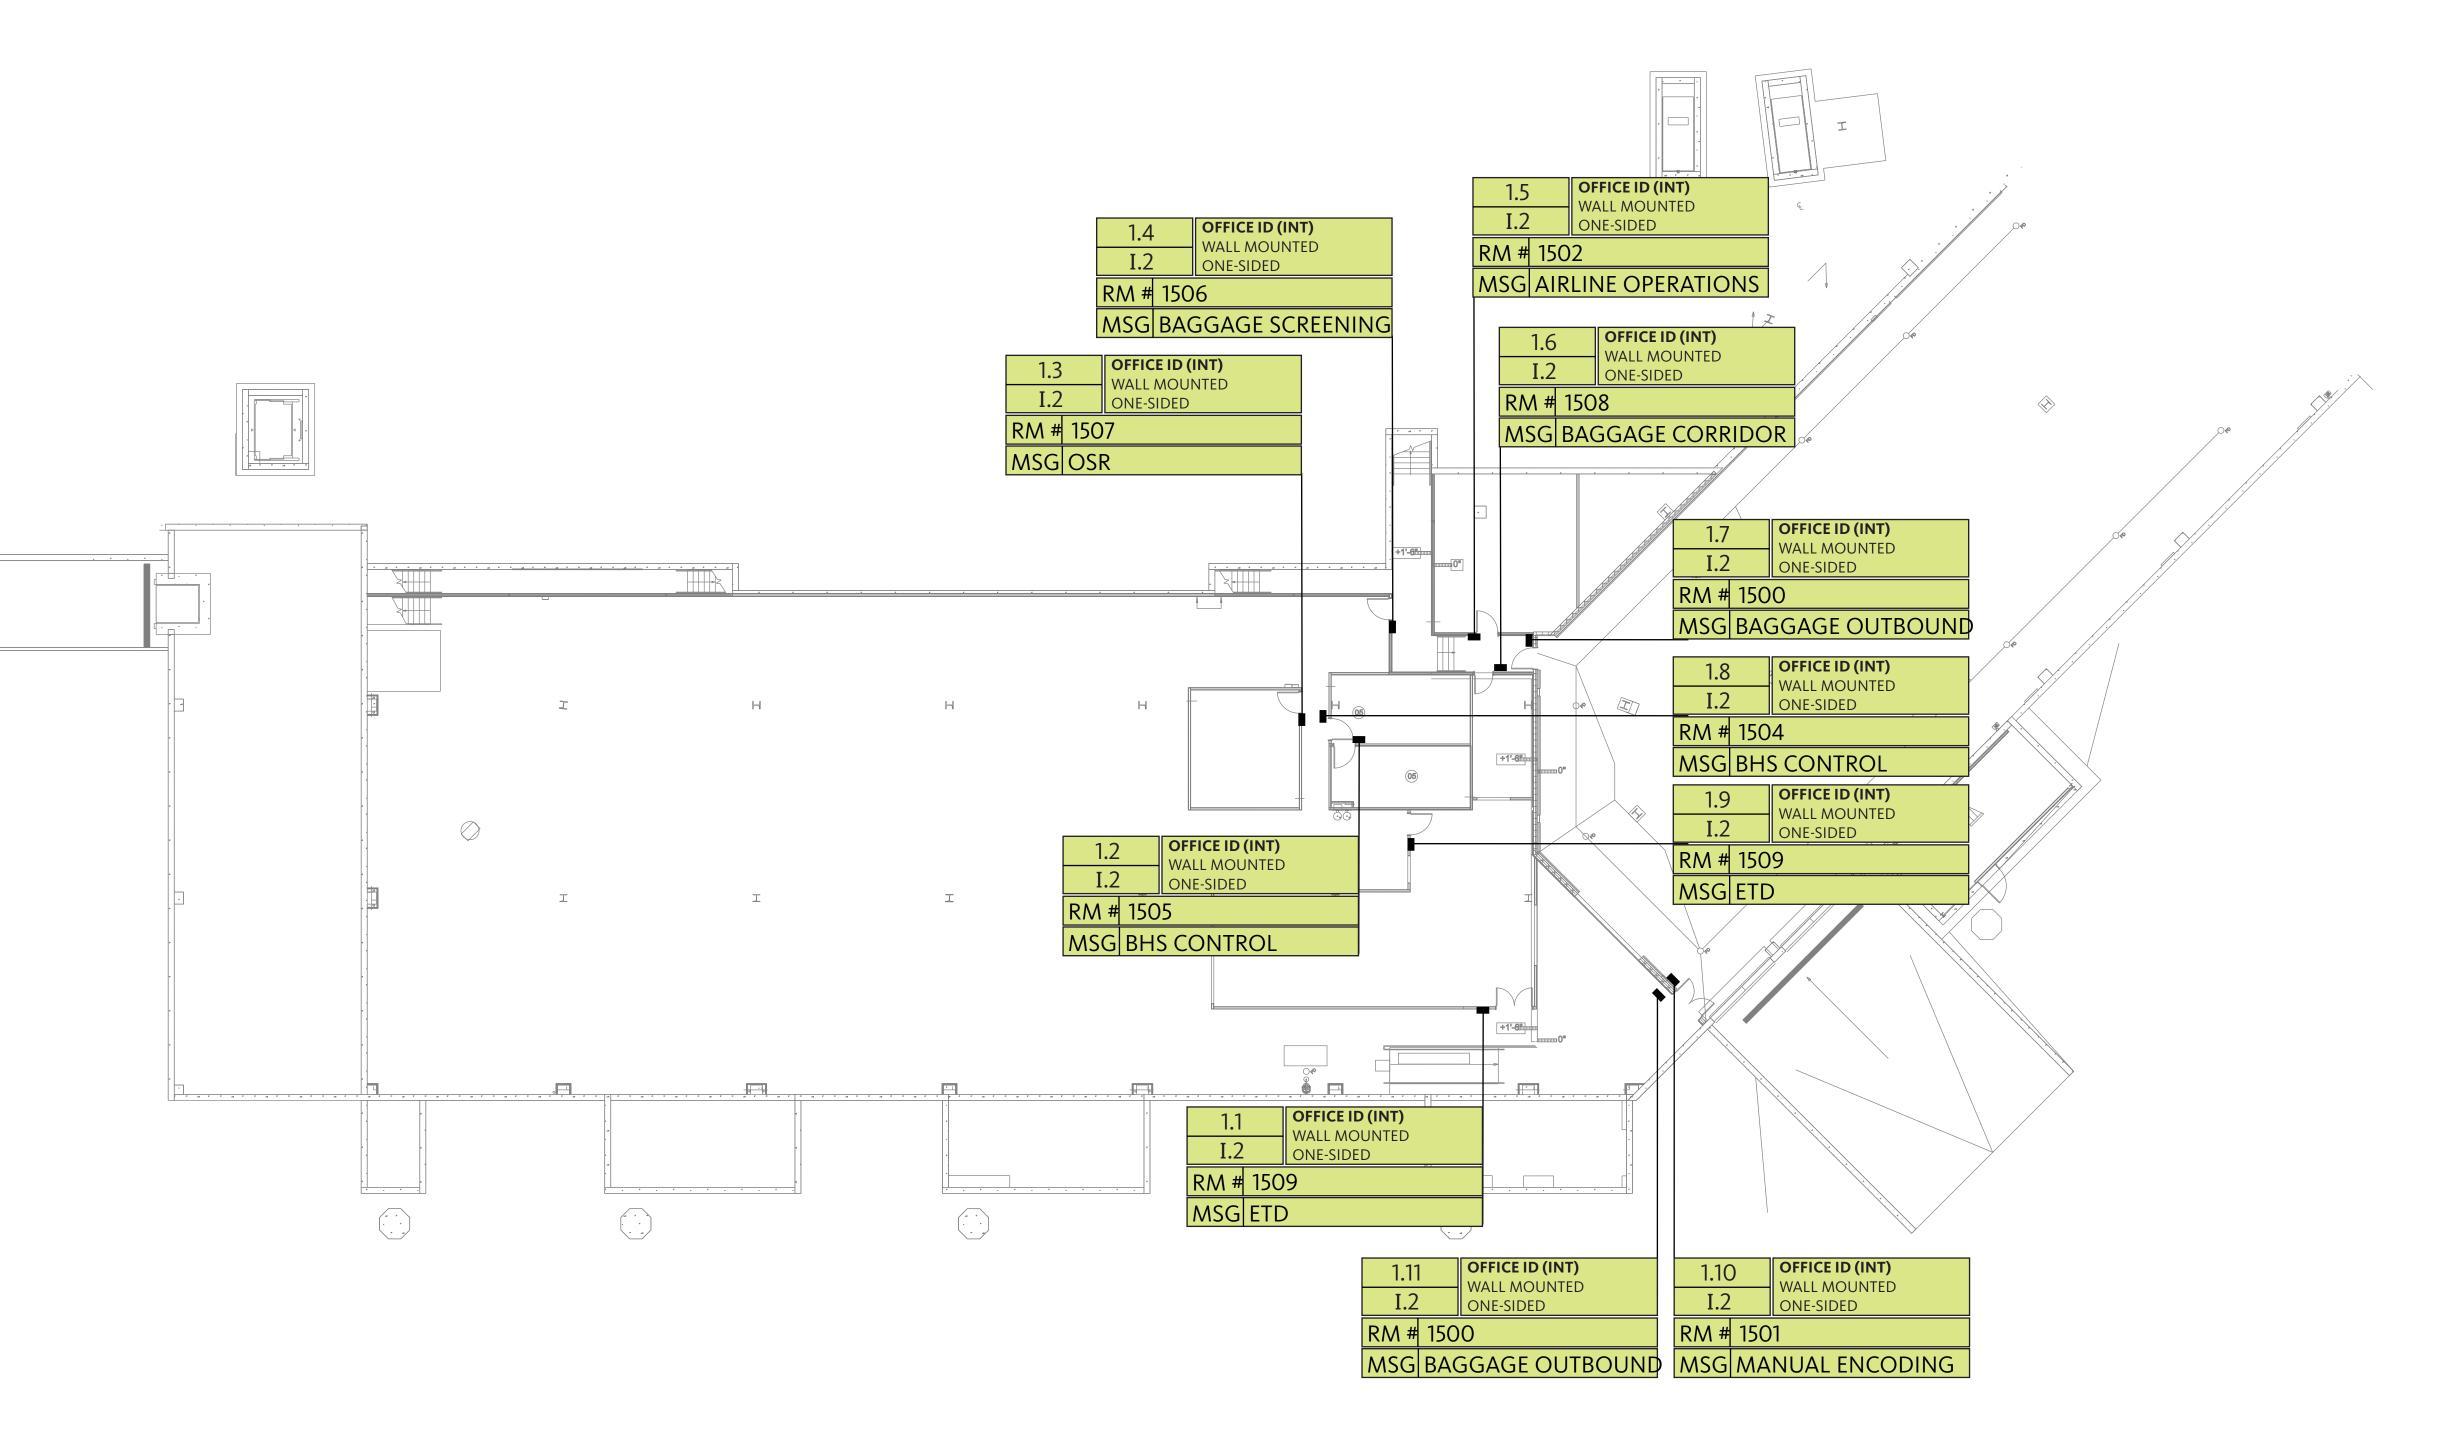

SHEET NOTES			
	Portland International		
	Jetport 1001 Westbrook Street Portland, Maine 04102		
	2020 K Street, Northwest Suite 200		
	Gensler Washington DC 20006 Telephone 202.721.5200 Facsimile 202.872.8587		
	Issue     Date & Issue Description     By     Check       01     09/22/08		
	DESIGN DEVELOPMENT 02 12/03/08		
	75% CONSTRUCTION DOCUMENTS 03 01/23/09		
	04 10/26/09 BR/SH MJ/TO		
	ISSUED FOR PERMIT		
	Seal/Signature		
GENERAL NOTES			
	Project Name PWM Terminal Enhancement		
	Project Number 09.6395.000		
	<b>Description</b> SIGNAGE & WAYFINDING: SIGN LOCATION PLAN, LEVEL 1		
	Scale As incicated		
	A07.01.00		
	© 2009 Gensler		