
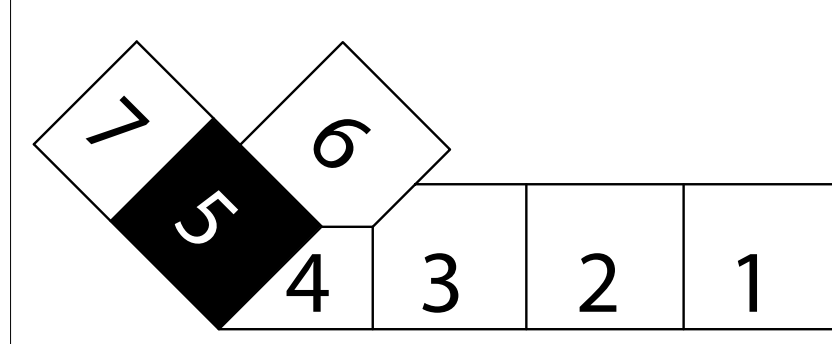


SHEET NOTES



Portland International Jetport
 1001 Westbrook Street
 Portland, Maine 04102

Gensler
 2020 K Street, Northwest
 Suite 200
 Washington DC 20006
 Telephone 202.721.5200
 Facsimile 202.872.8587

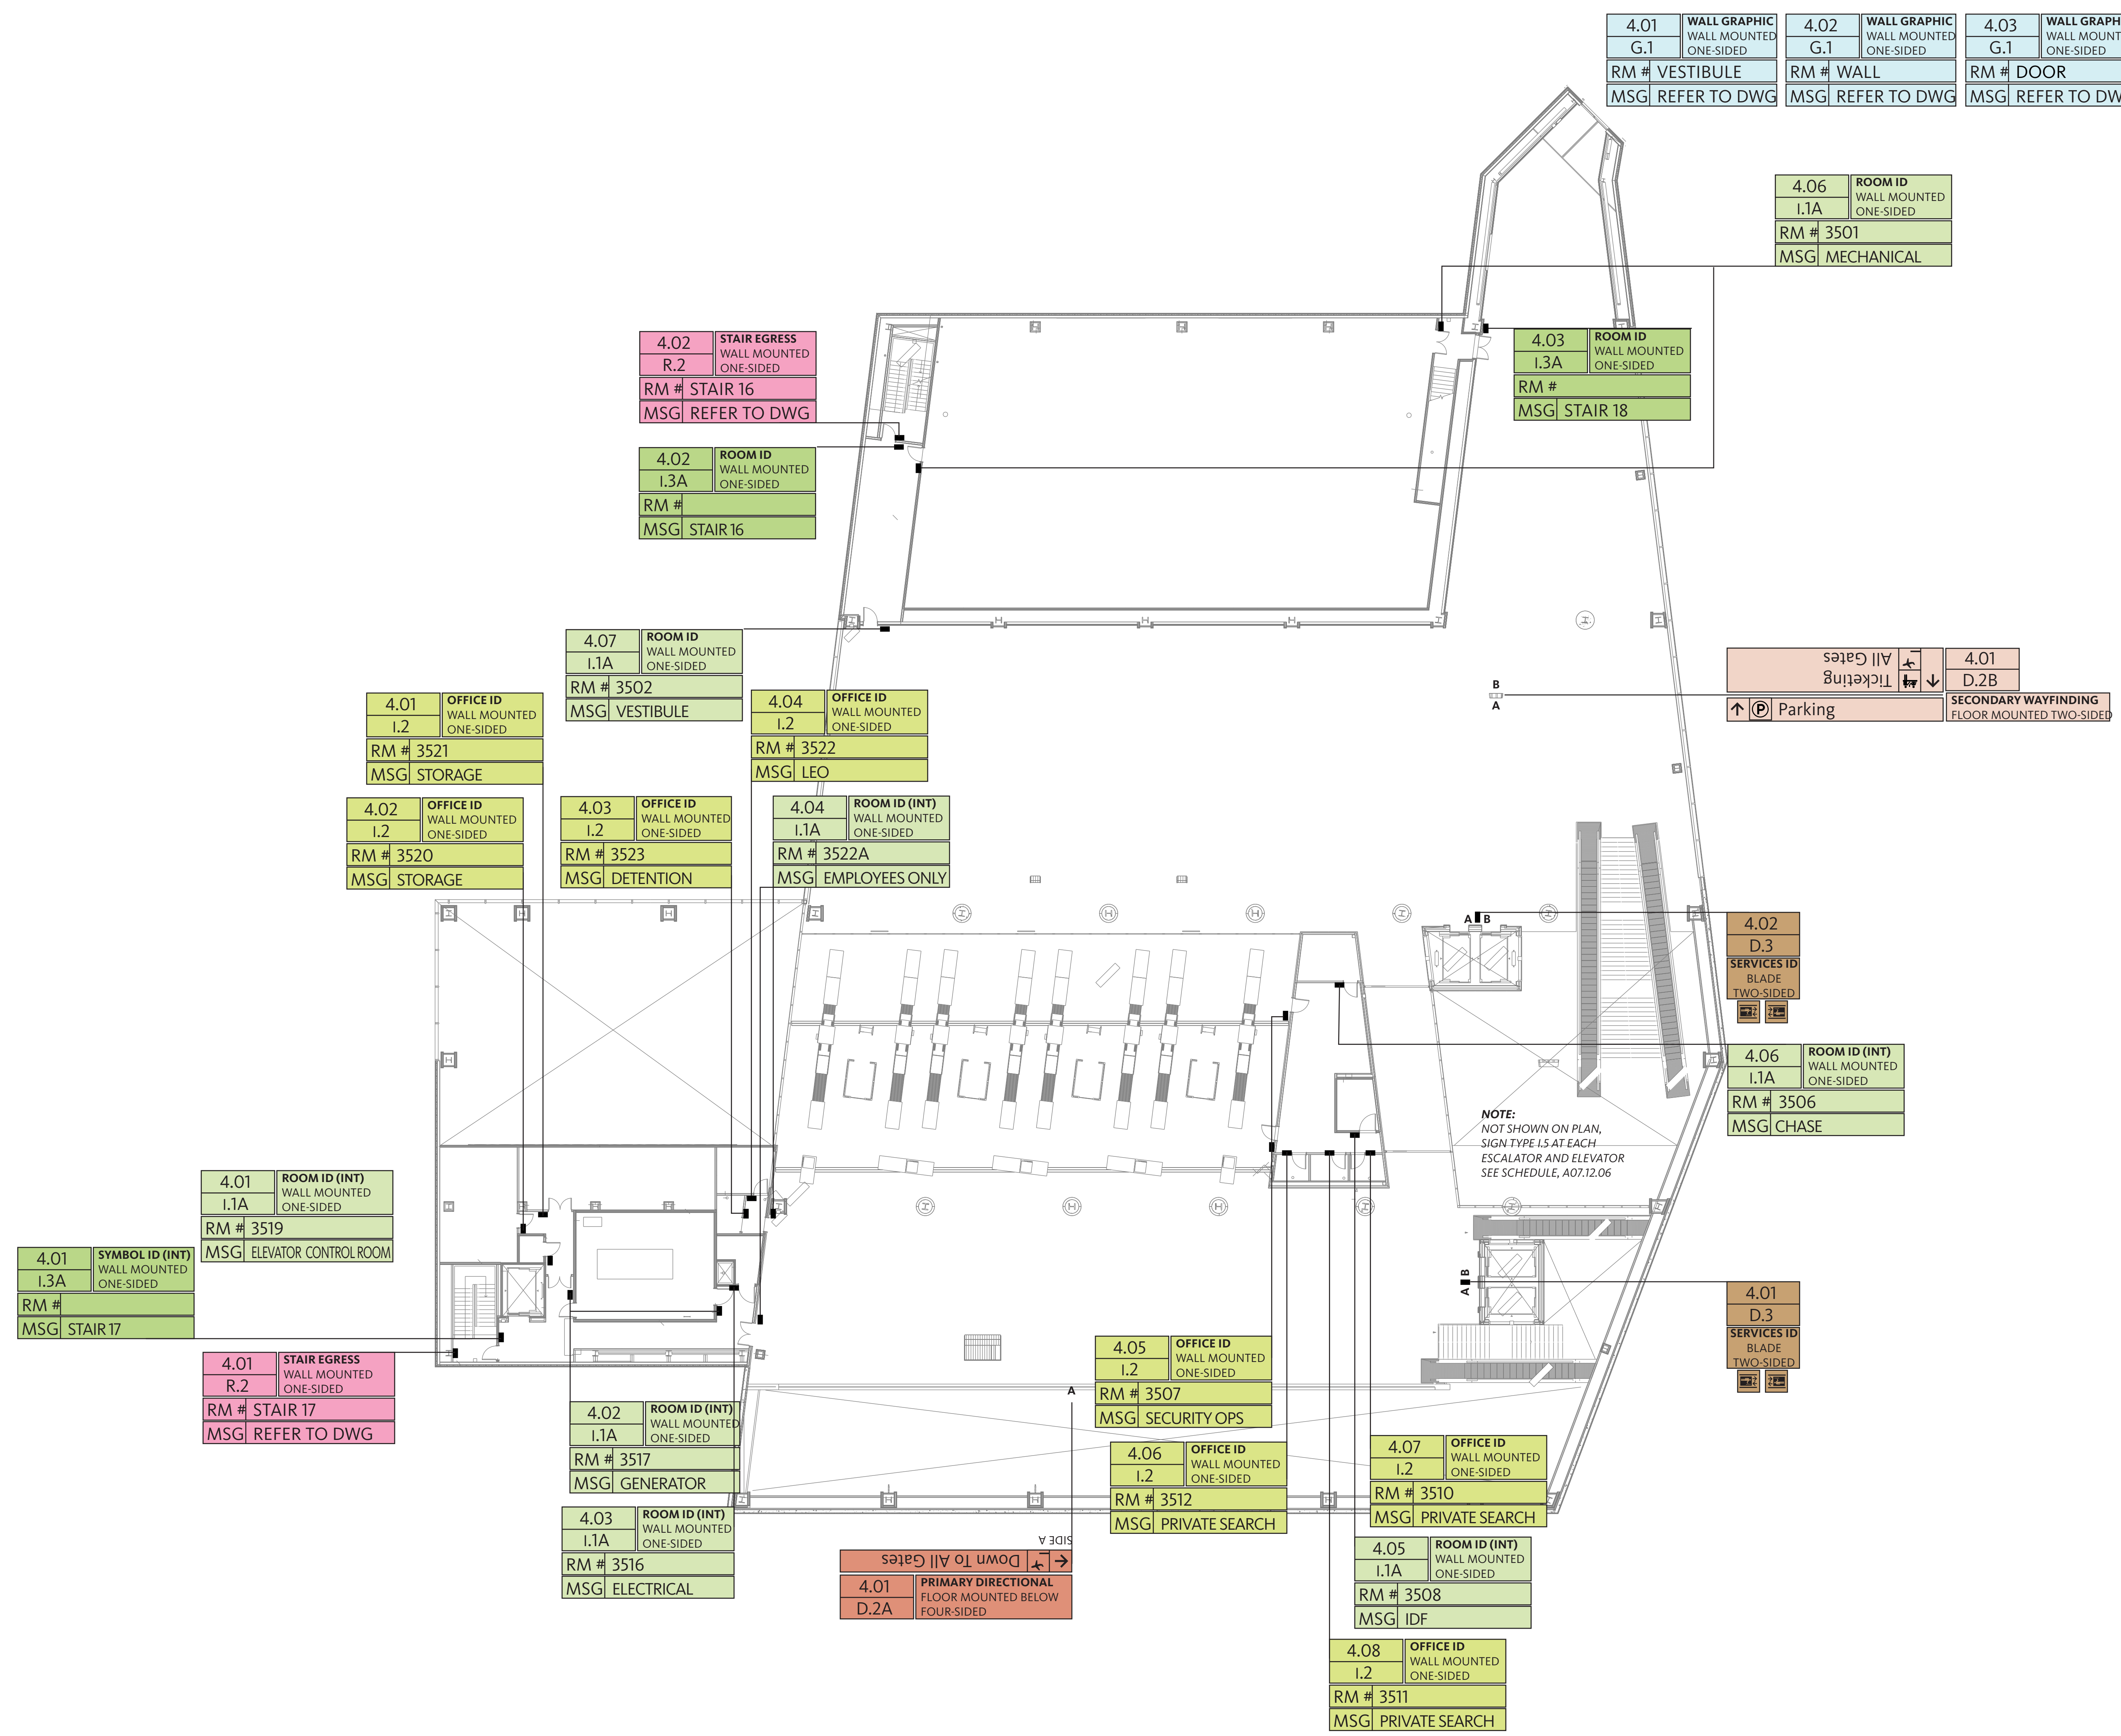

A SIGN LOCATION PLAN LEVEL 4 - ZONE 5 (SECURITY)
 SCALE: 1/16" = 1'-0"

1

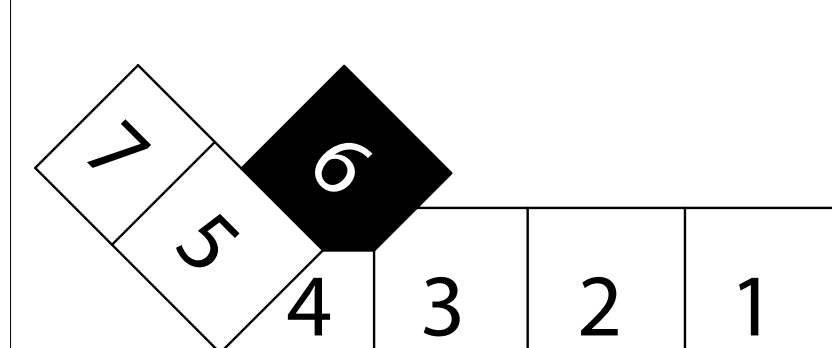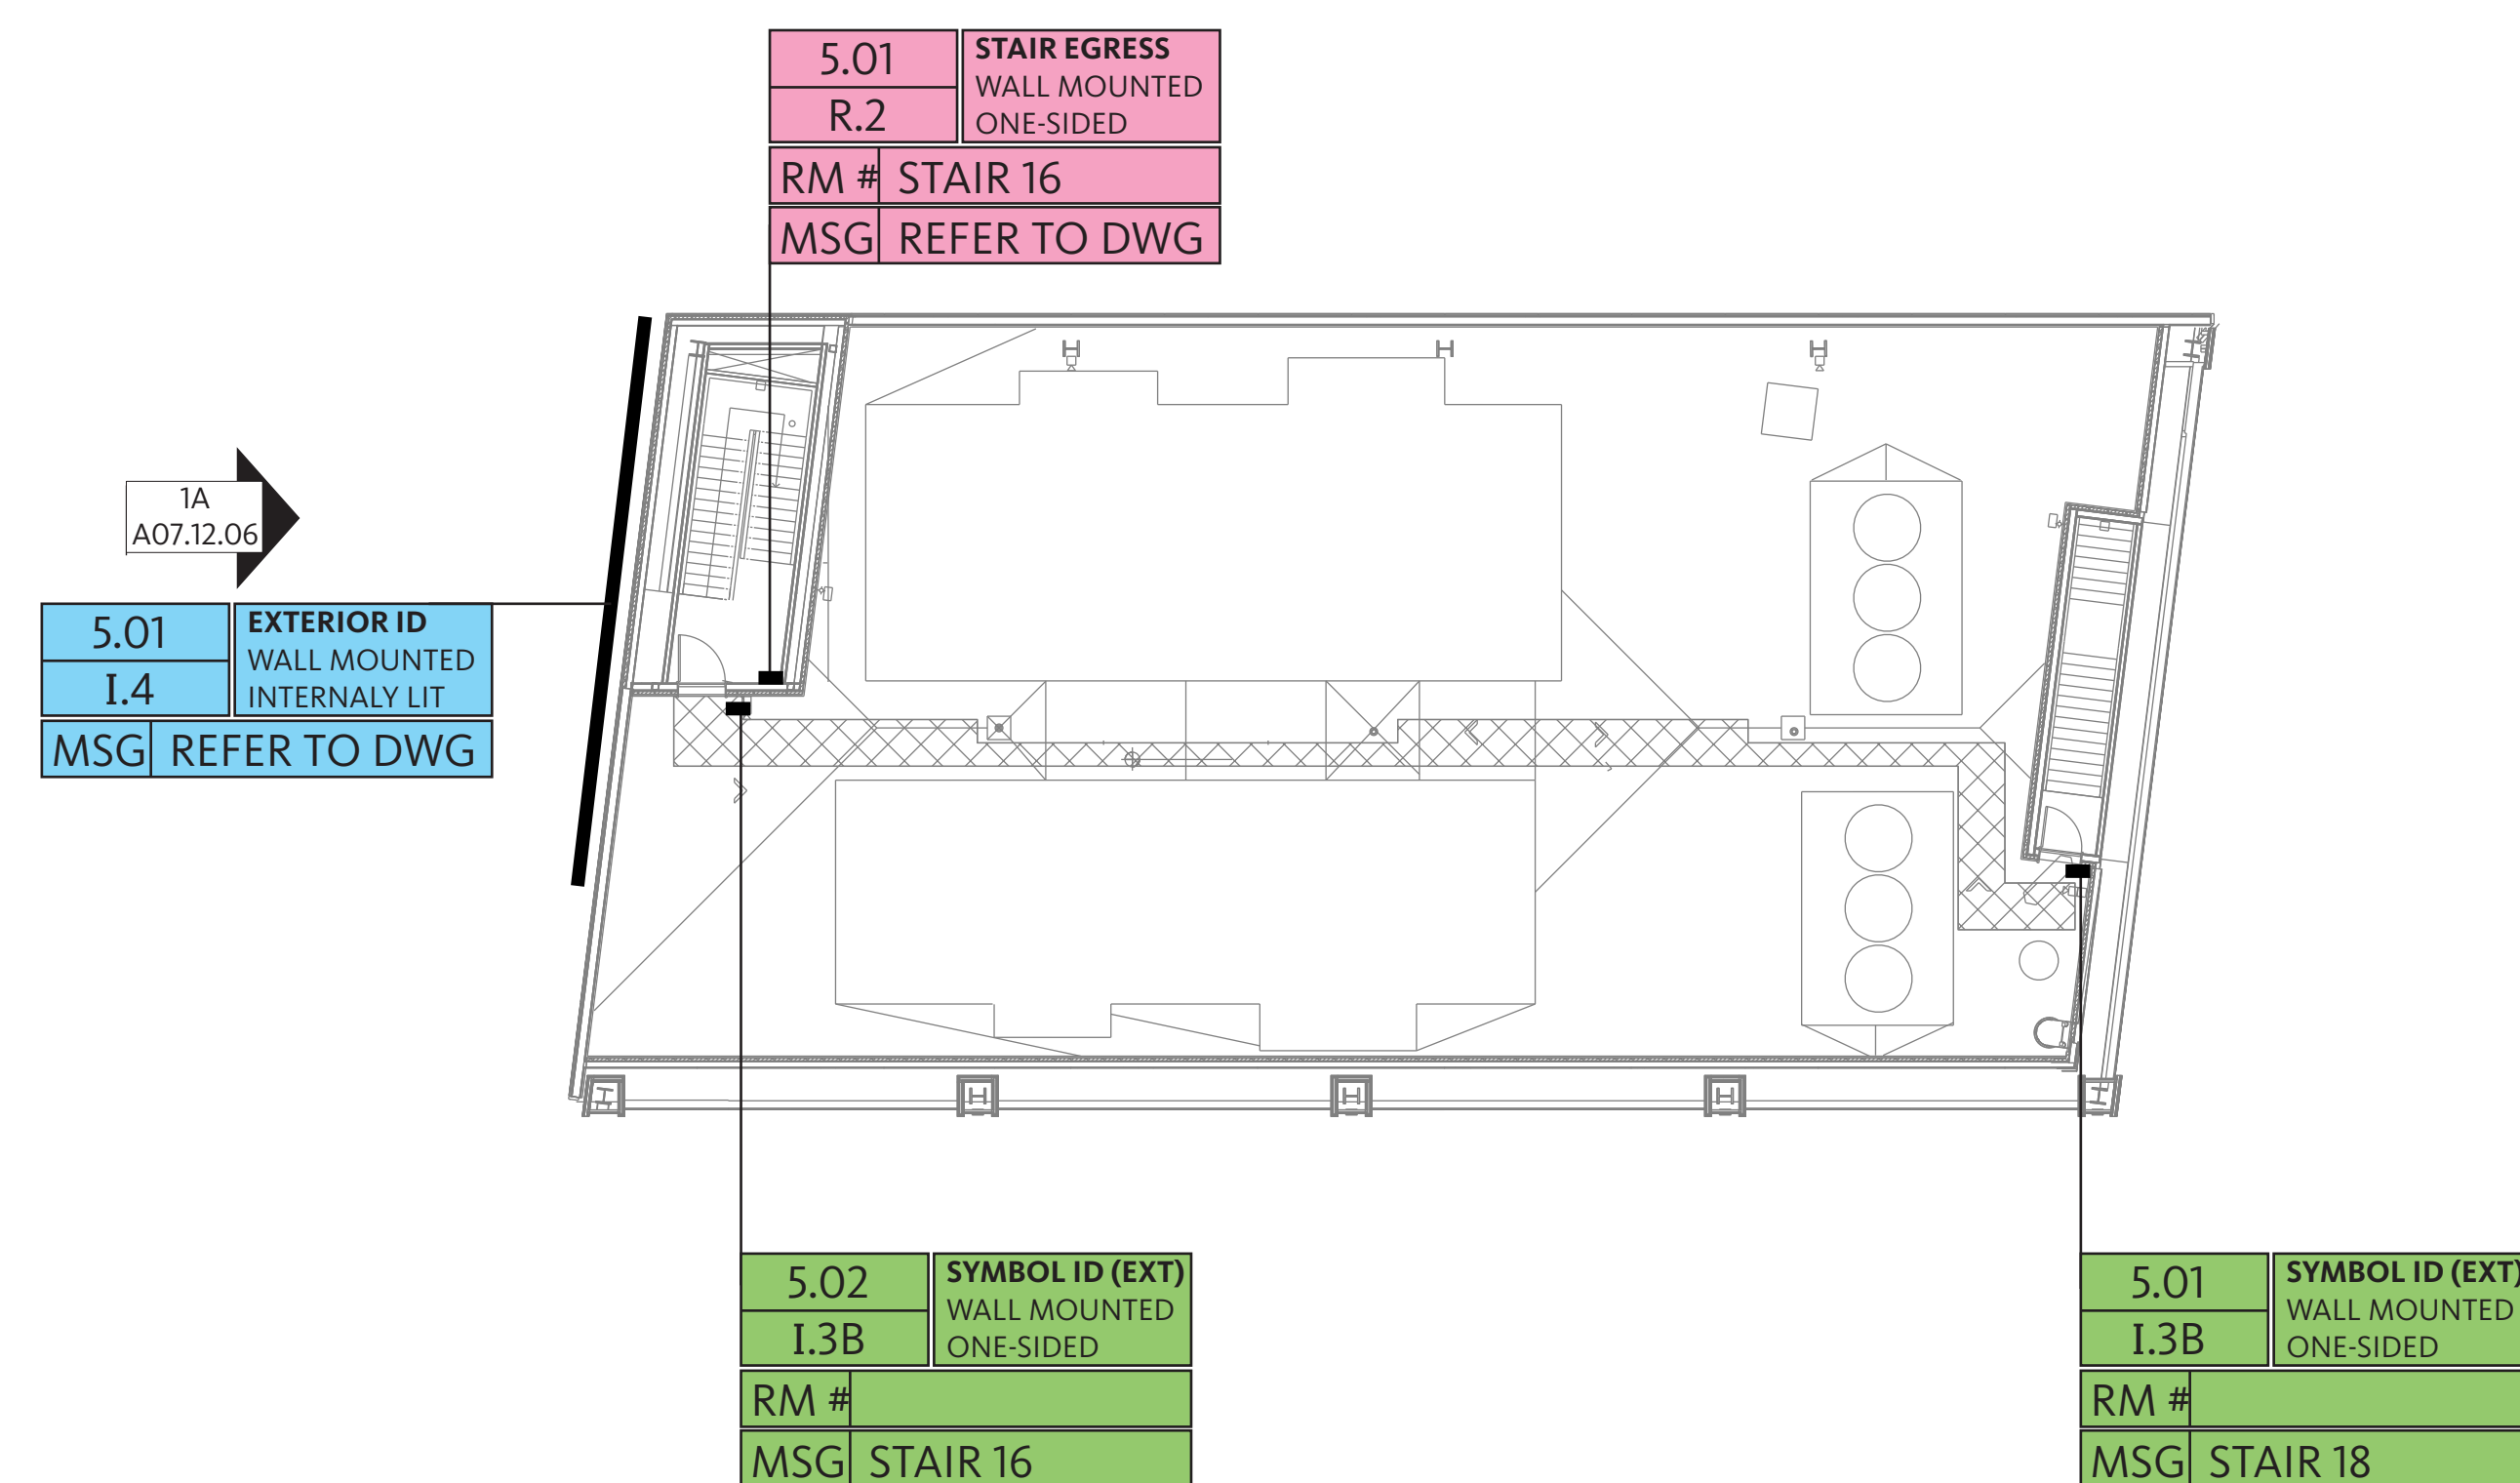

A SIGN LOCATION PLAN LEVEL 5 - ZONE 6 (ROOF)
 SCALE: 1/16" = 1'-0"

2

GENERAL NOTES

Issue	Date & Issue Description	By	Check
01	09/22/08 DESIGN DEVELOPMENT		
02	12/03/08 75% CONSTRUCTION DOCUMENTS		
03	01/23/09 95% CONSTRUCTION DOCUMENTS	BR	CK
04	10/26/09 ISSUED FOR PERMIT	BR/SH	MJ/TO

Seal/Signature _____

Project Name
 PWM Terminal Enhancement

Project Number
 09-6395-000

Description
 SIGNAGE & WAYFINDING: SIGN LOCATION PLAN, LEVEL 4 & LEVEL 5

Scale
 As Indicated

A07.04.00

© 2009 Gensler