

1D WOMENS ENTRY 2507 - WEST

A08.01

1C WOMENS ENTRY 2507 - SOUTH

A08.01

1B WOMENS ENTRY 2507 - EAST

A08.01

1A WOMENS ENTRY 2507 - NORTH

A08.01

SHEET NOTES


Portland International
Jetport

1001 Westbrook Street
Portland, Maine 04102

Gensler
2020 K Street, Northwest
Suite 200
Washington DC 20006
Telephone 202.721.5200
Facsimile 202.872.8587

Issue	Date & Issue Description	By	Check
01	10/20/09		
	ISSUED FOR PERMIT		

Seal/Signature

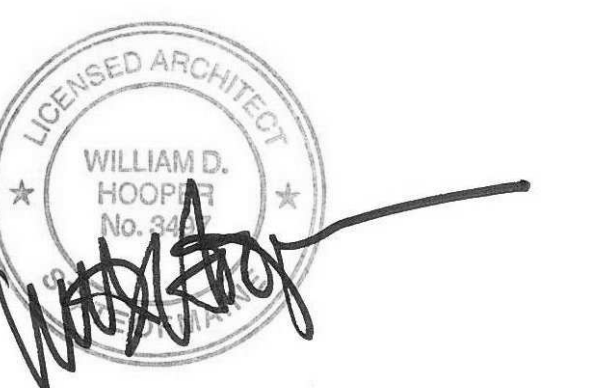

Project Name
PWM Terminal Enhancement

Project Number
09.6395.000

Description
INTERIOR ELEVATIONS

Scale
3/8" = 1'-0"

A11.32

© 2009 Gensler

GENERAL NOTES