




GARAGE VESTIBULE END MULLION
SCALE: 3" = 1'-0" A09.23

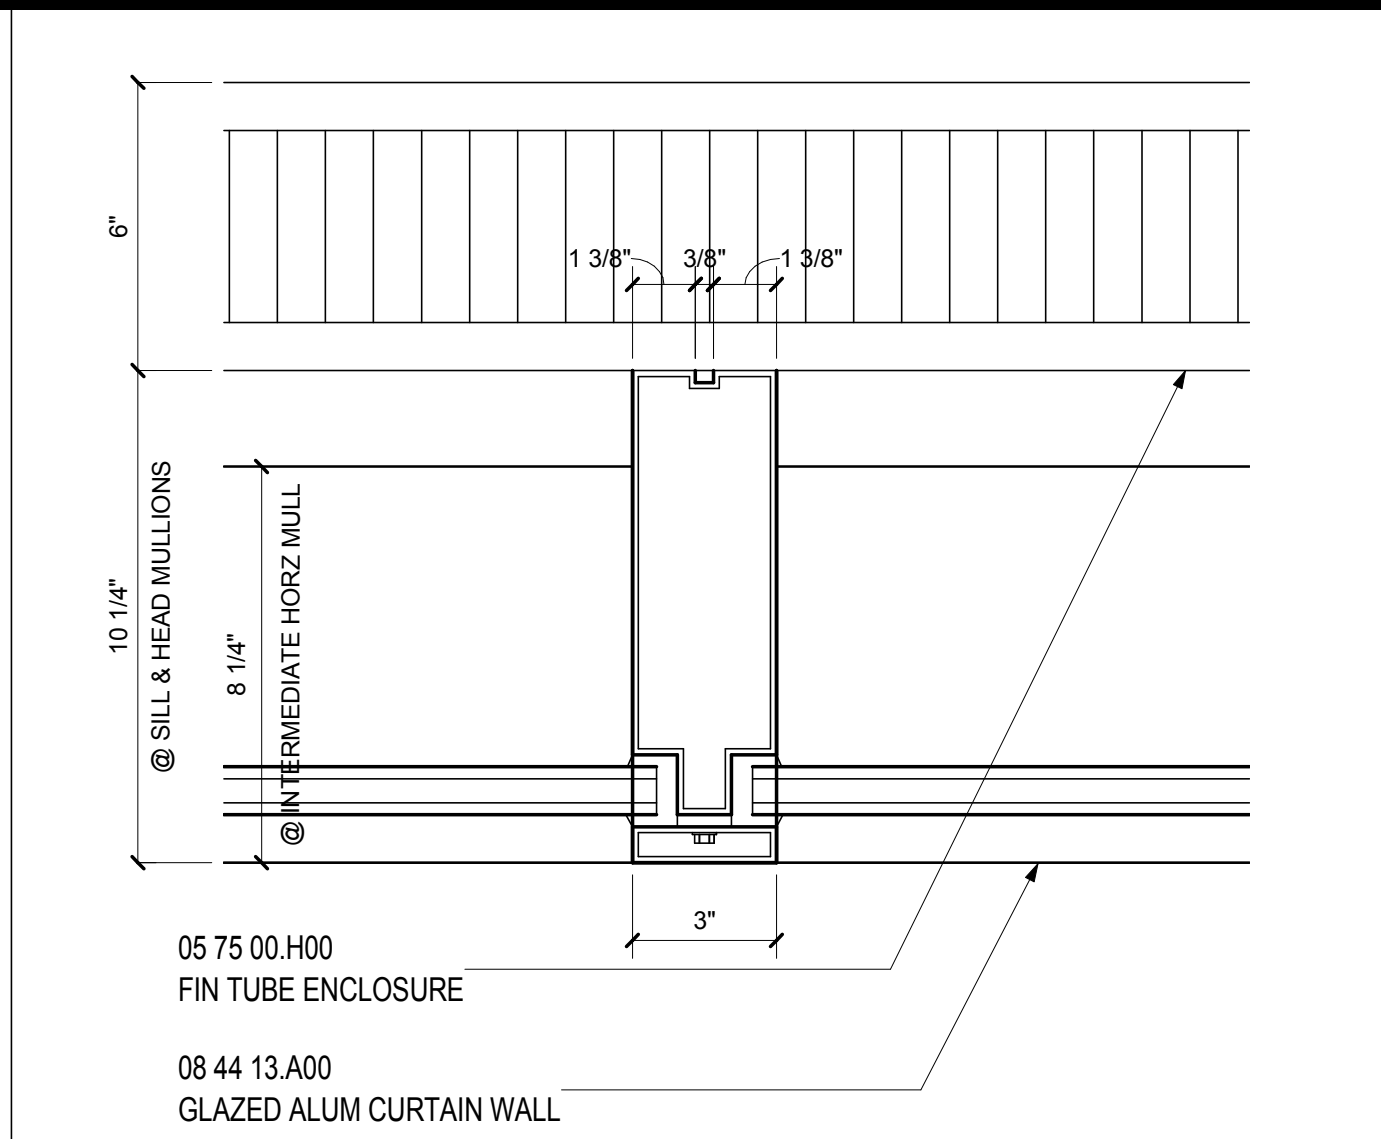


WALL TYP B - ALUM. MULLION TYP
SCALE: 3" = 1'-0" A09.30

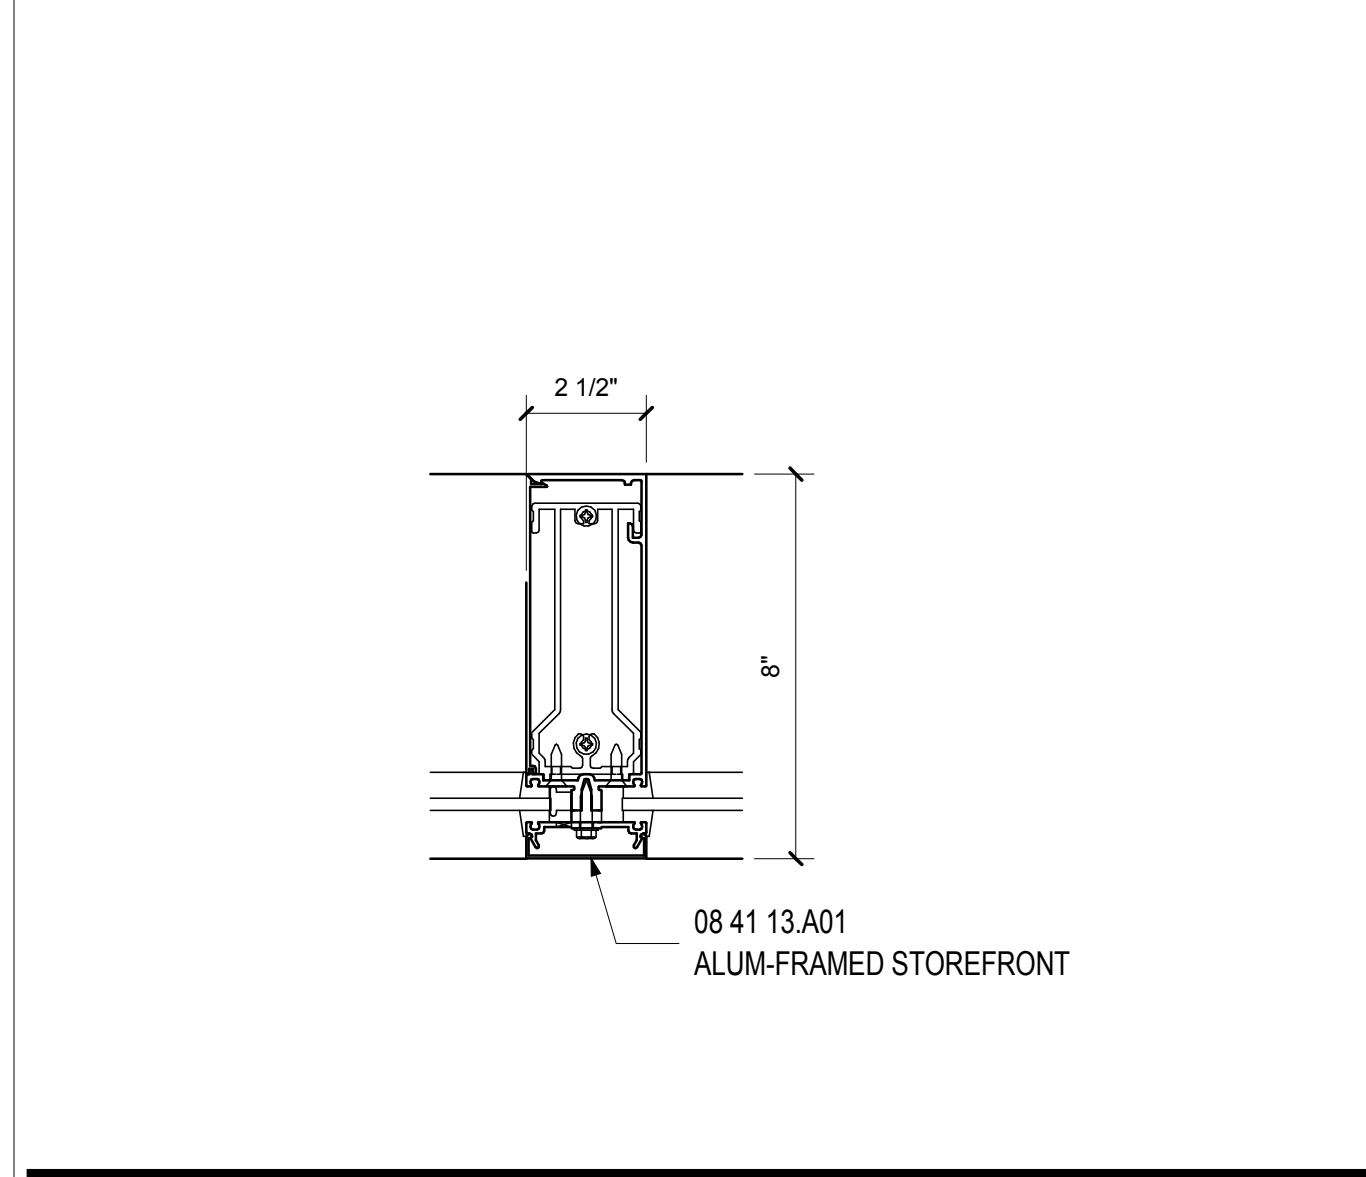


GARAGE VESTIBULE MULLION
SCALE: 3" = 1'-0" A11.24

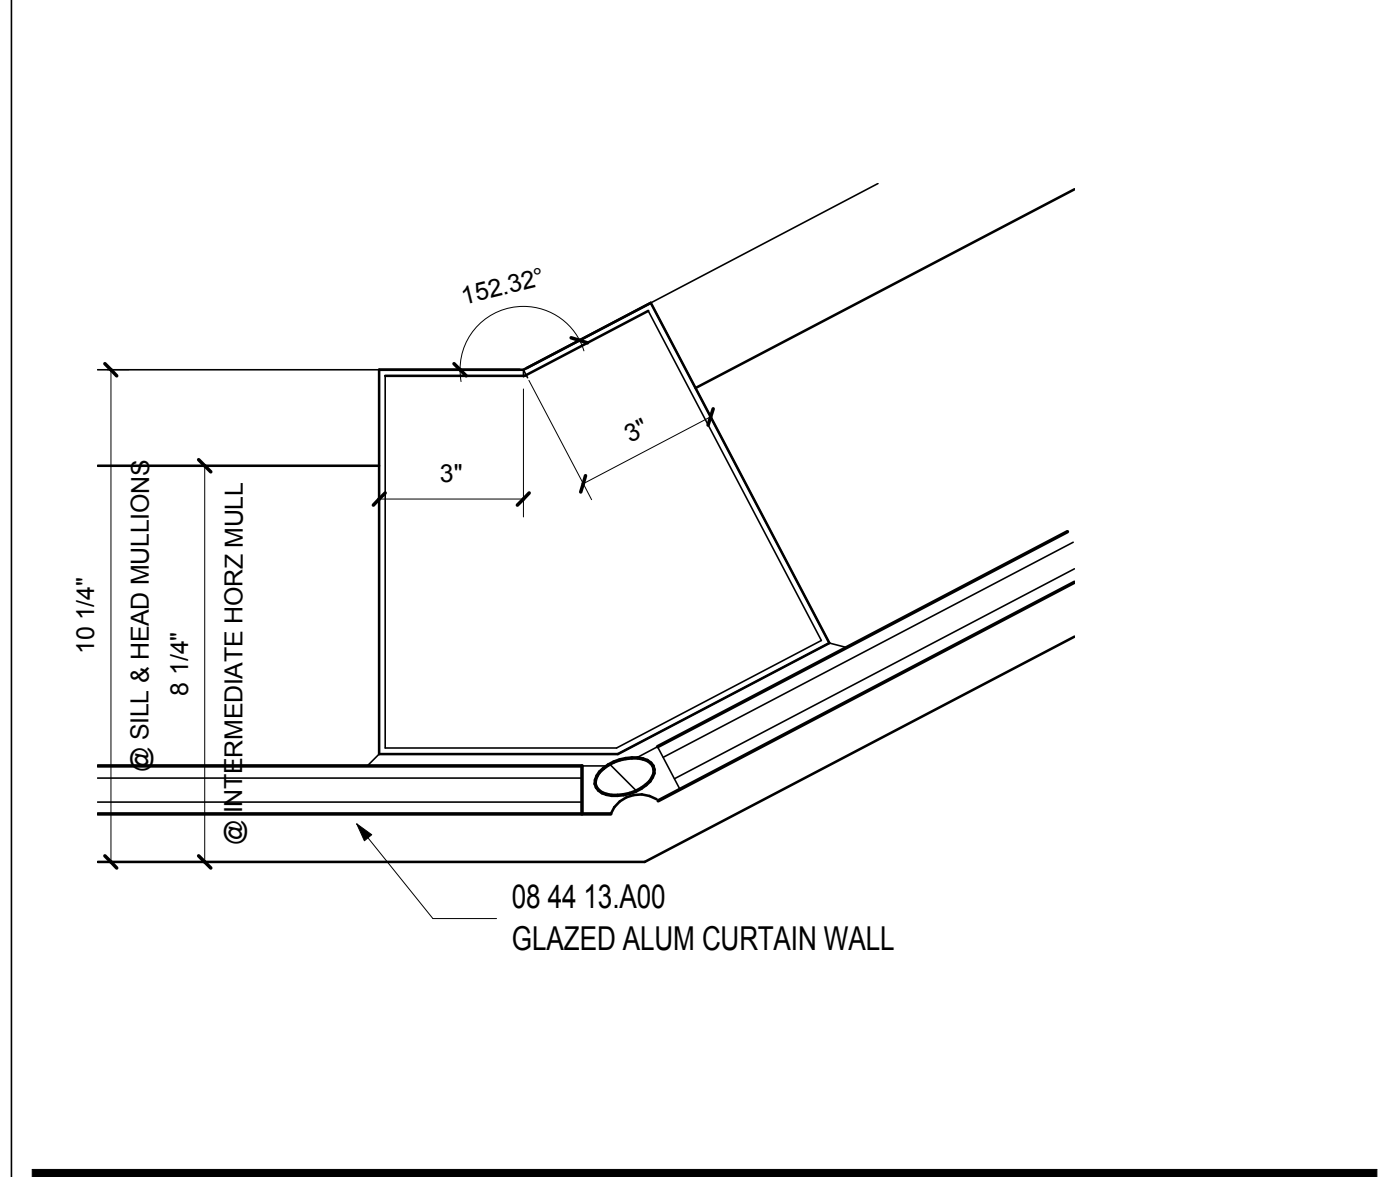


WALL TYPE B LVL 5 CORNER MULLION
SCALE: 3" = 1'-0" A09.31

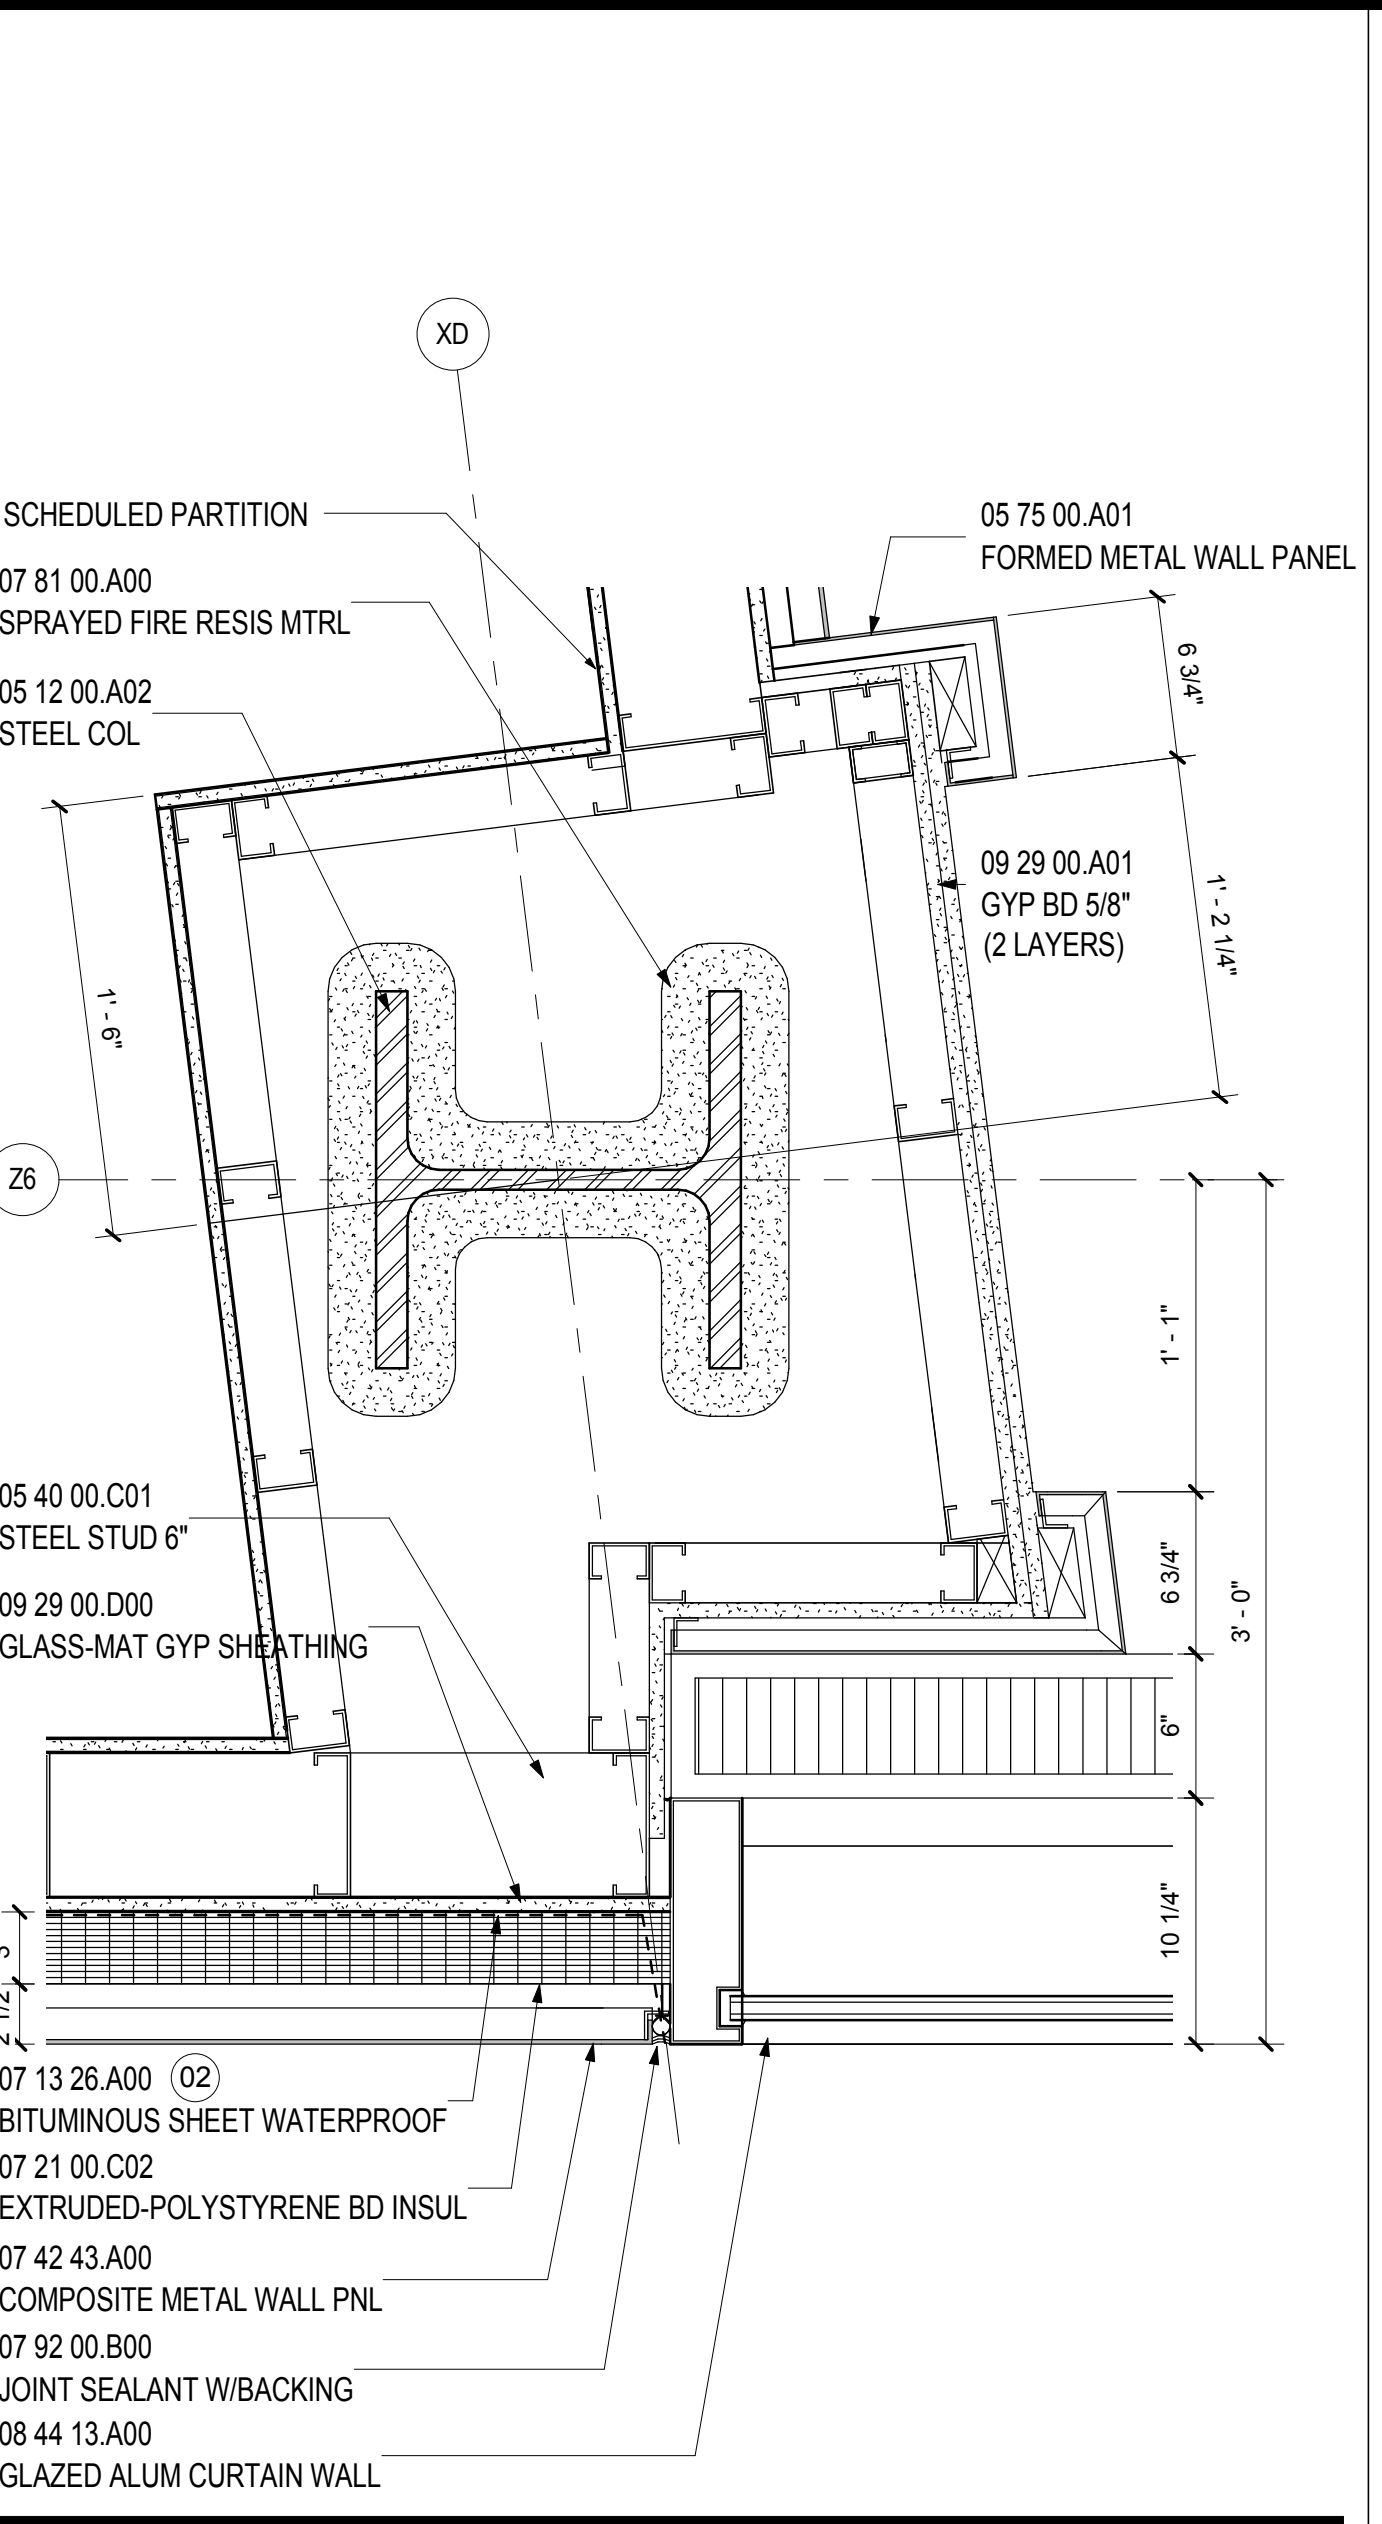


WALL TYPE B LVL 4 - TRANSITION B
SCALE: 1 1/2" = 1'-0" A09.35

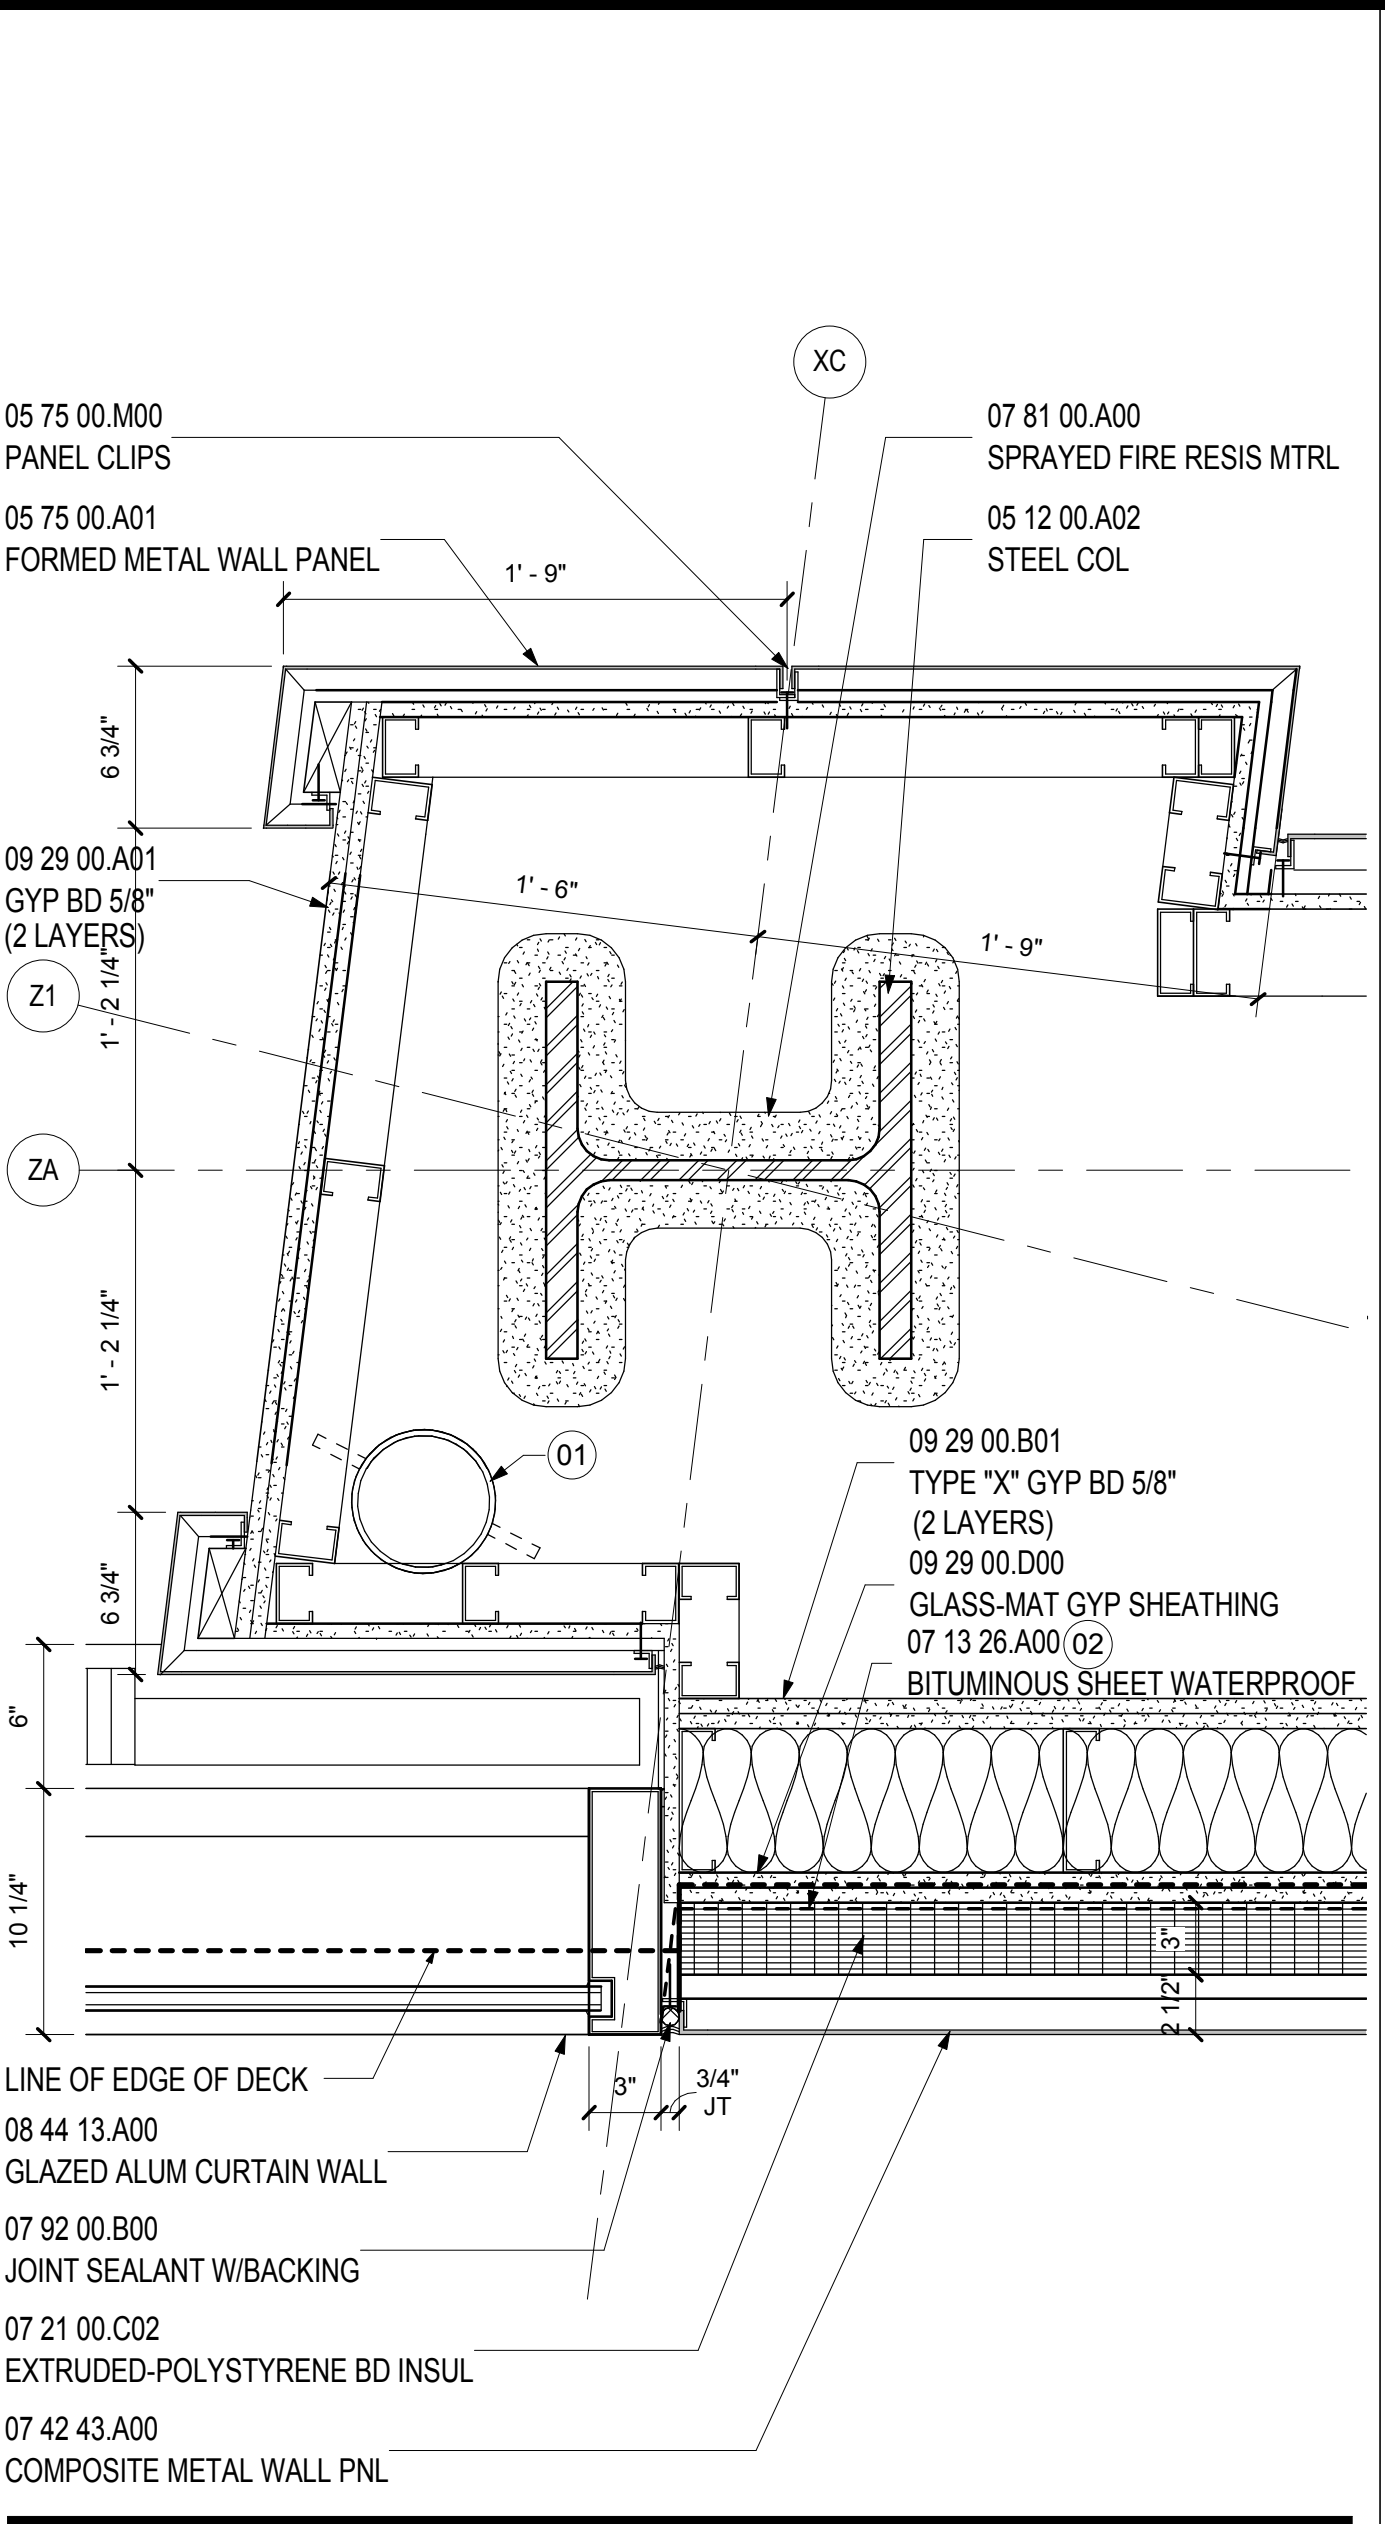


WALL TYPE B LVL 4 TRANSITION A
SCALE: 1 1/2" = 1'-0" A09.30

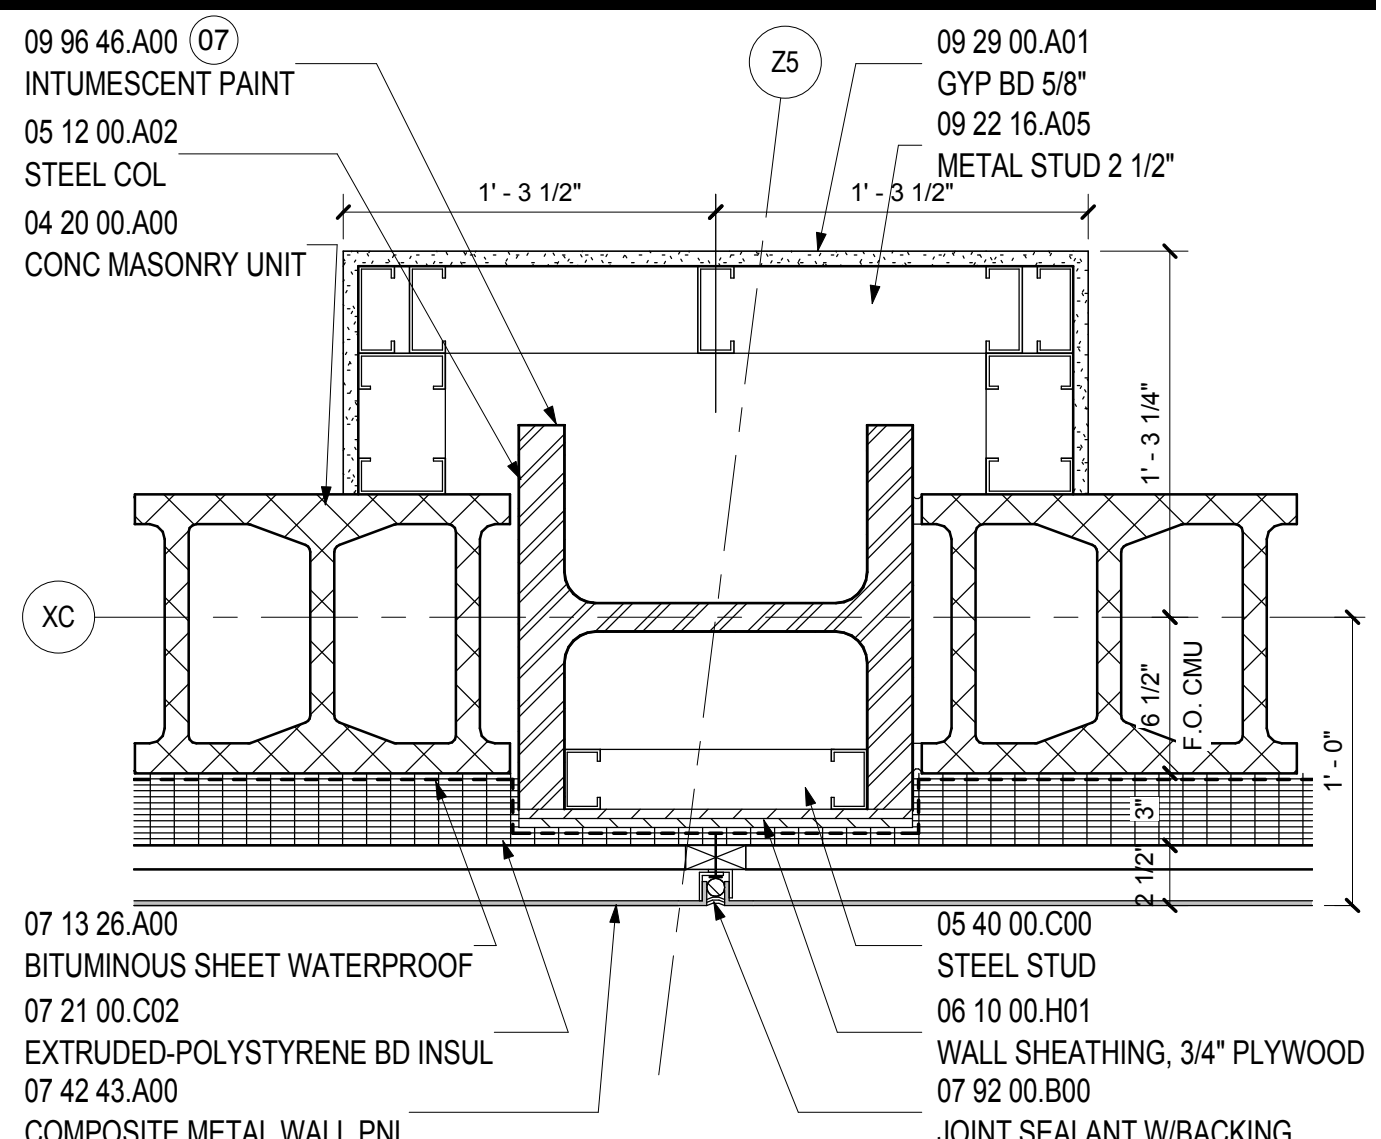


WALL TYPE A LVL 2 COL CVR
SCALE: 1 1/2" = 1'-0" A09.21

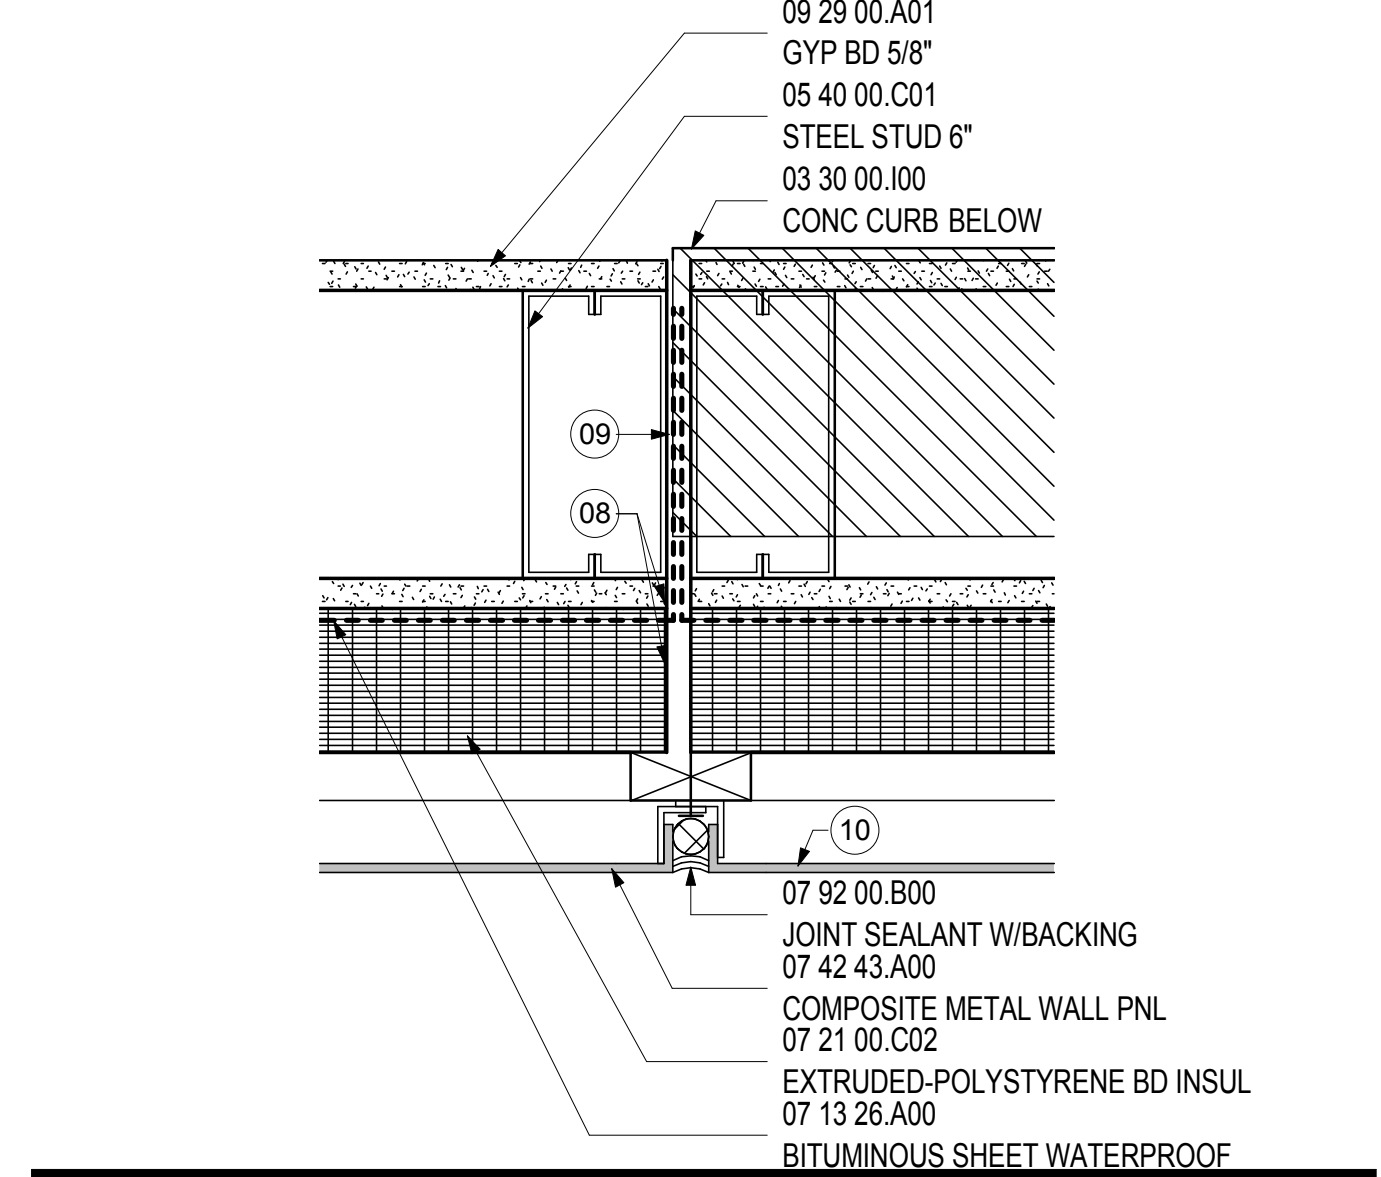


WALL TYPE A ACCESS PANEL
SCALE: 3" = 1'-0" A09.21

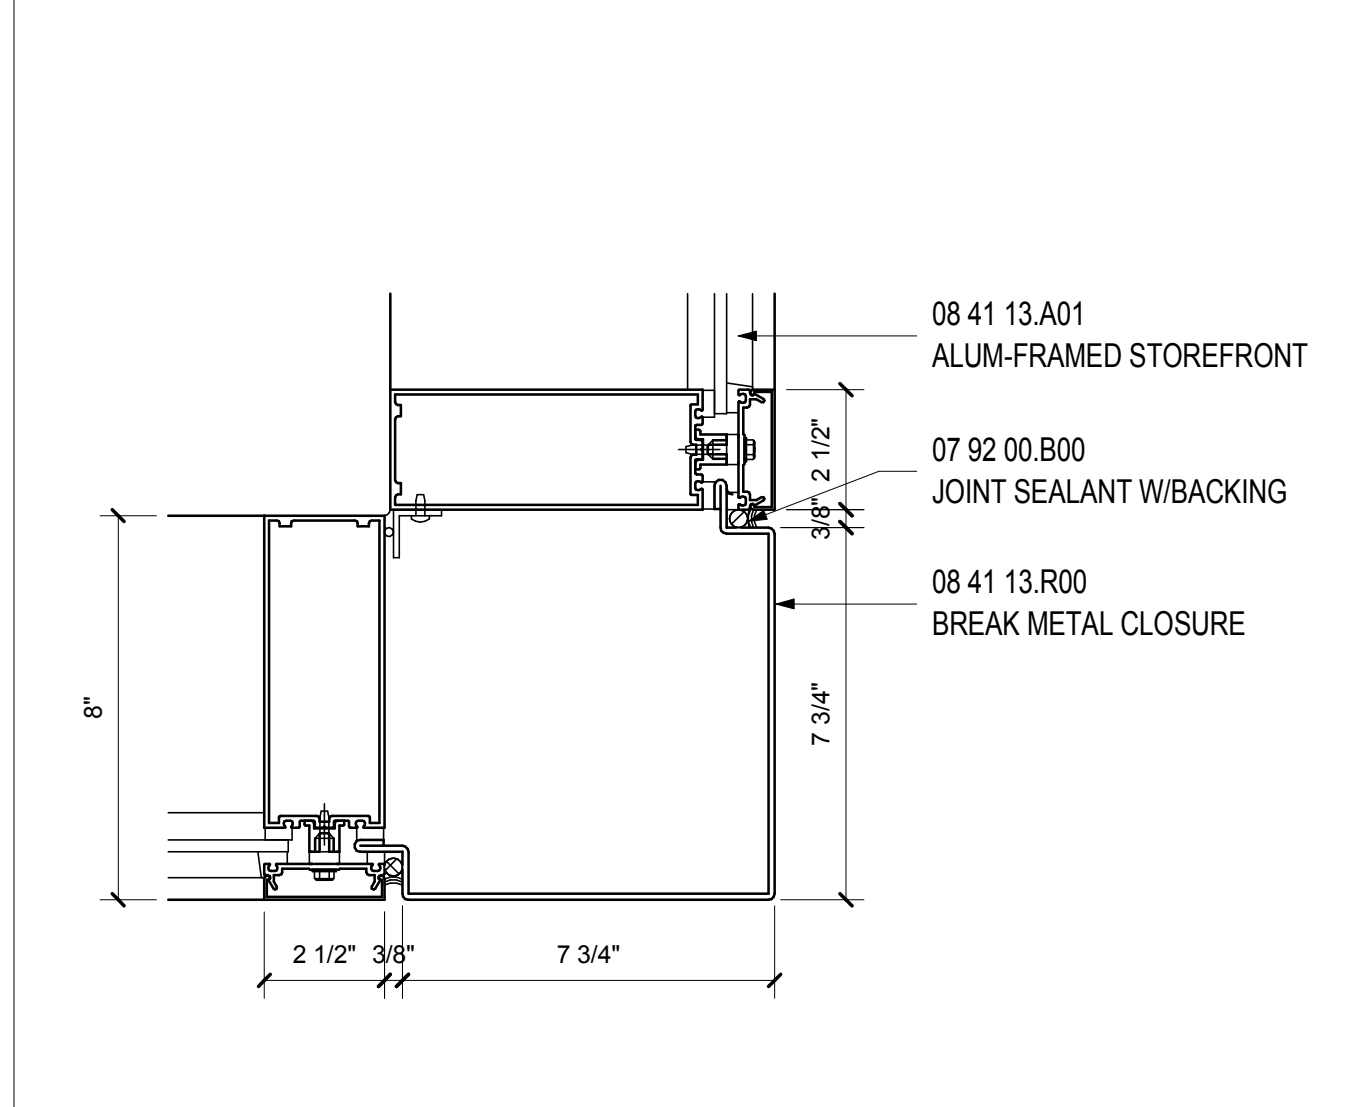


GARAGE VESTIBULE CORNER DTL
SCALE: 3" = 1'-0" A09.23

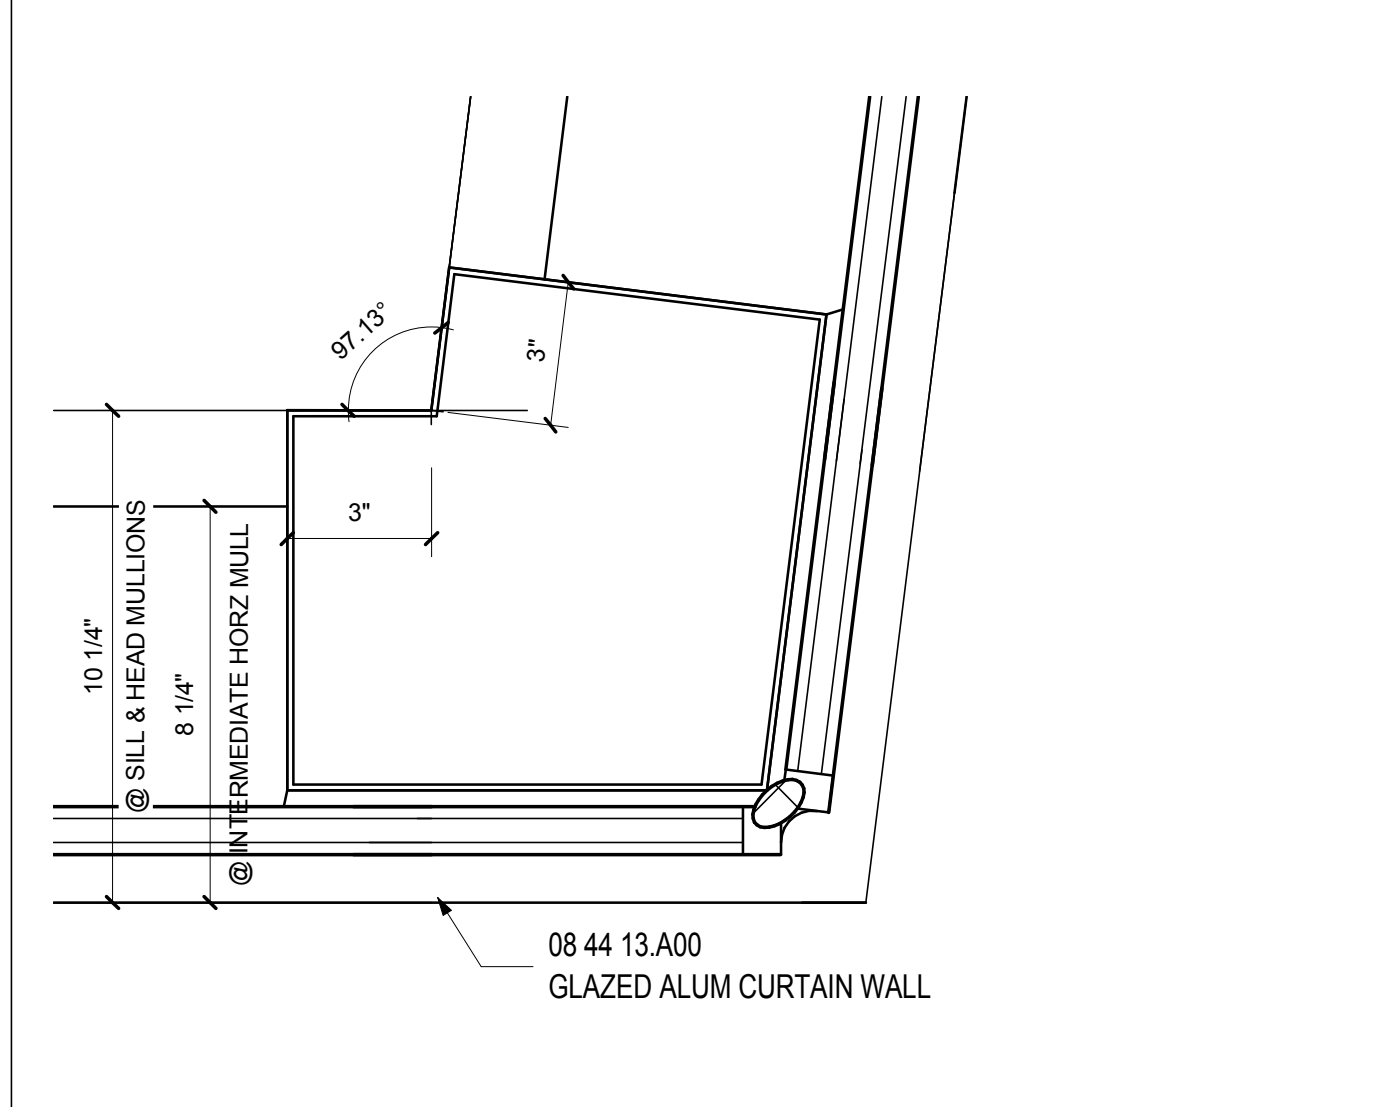


WALL TYPE B LVL 5 CORNER MULLION
SCALE: 3" = 1'-0" A09.22

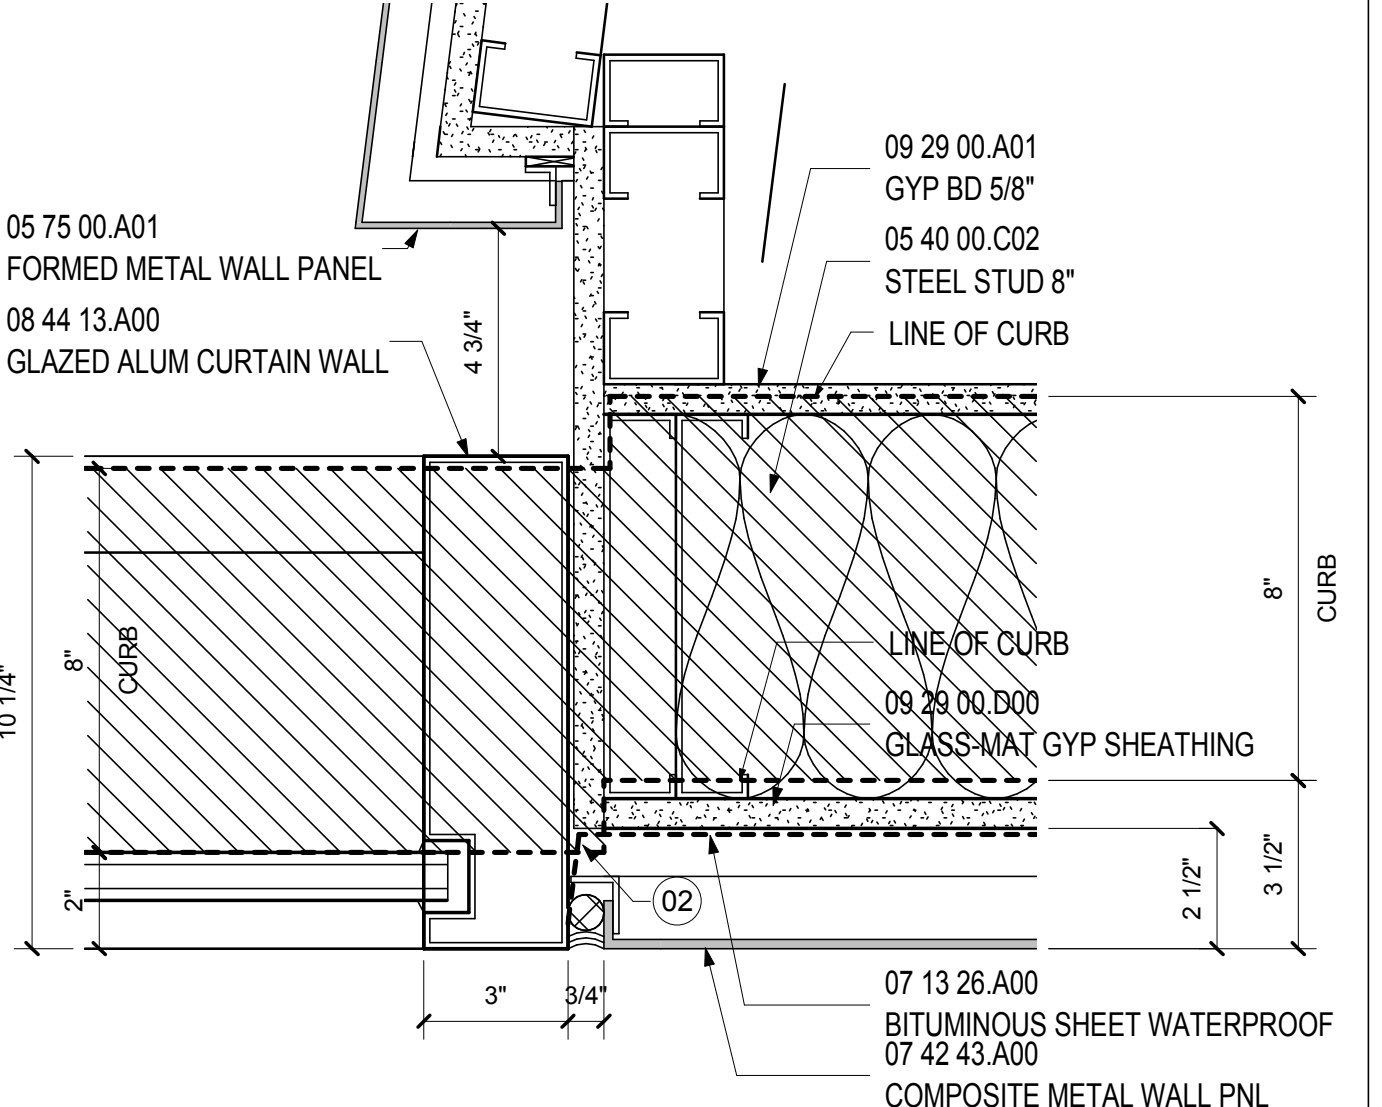


WALL TYPE A LVL 5 GARAGE LINK
SCALE: 3" = 1'-0" A09.22

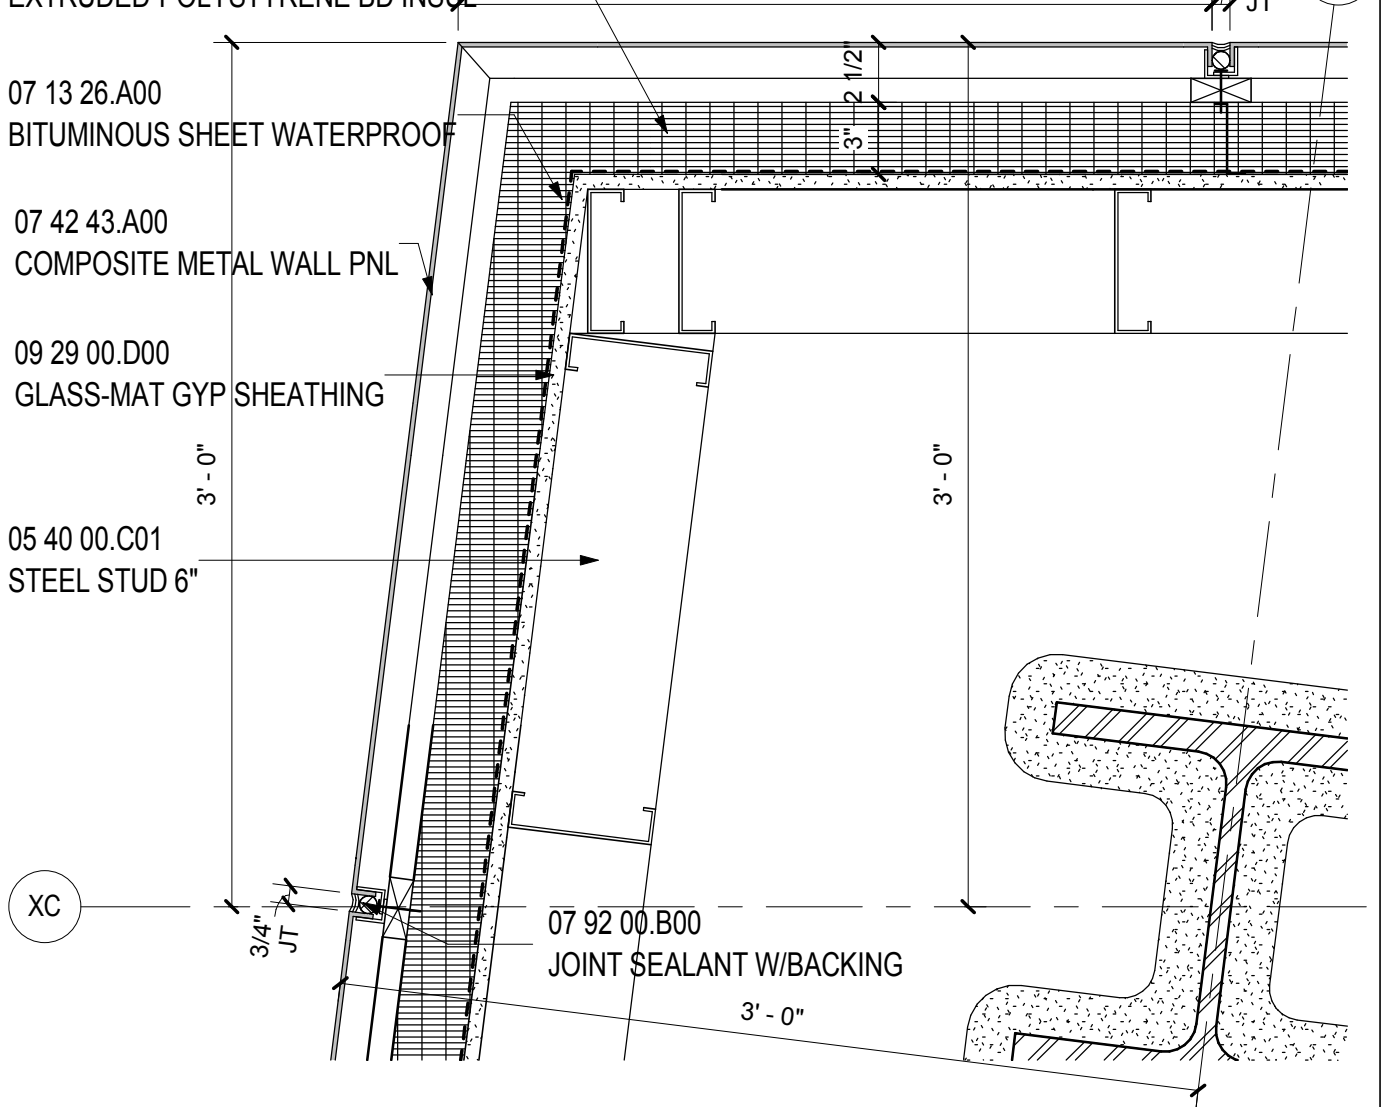


WALL TYPE A LVL 5 OUTSIDE CORNER
SCALE: 1 1/2" = 1'-0" A10.00

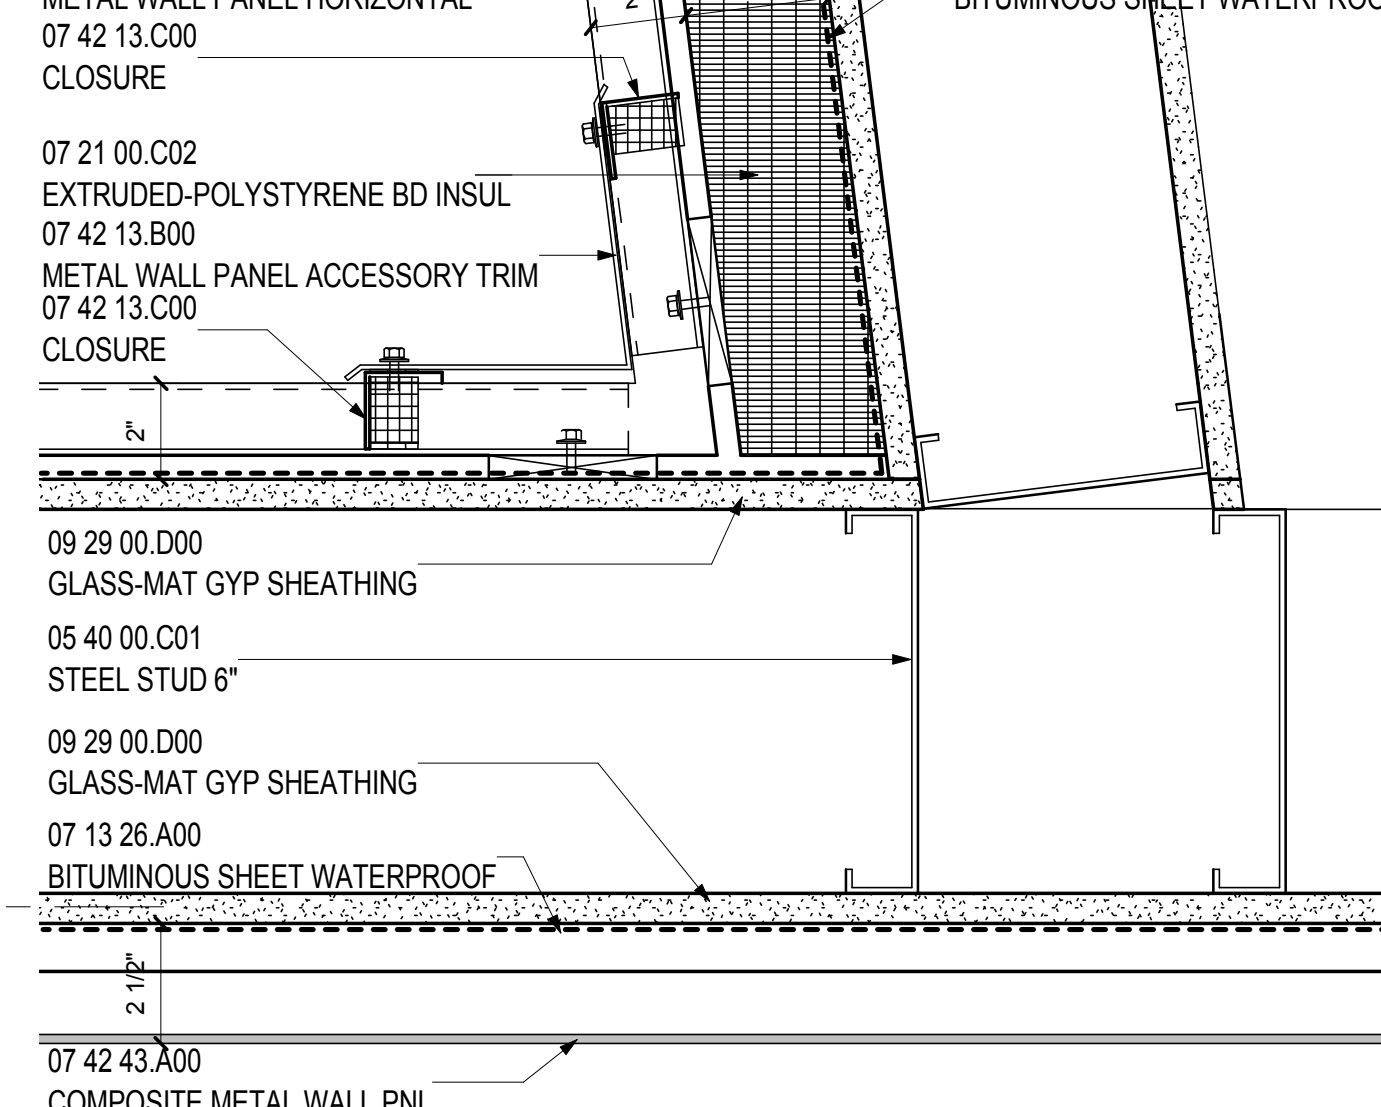


WALL TYPE A INSIDE MTL PNL CNR
SCALE: 3" = 1'-0" A09.35

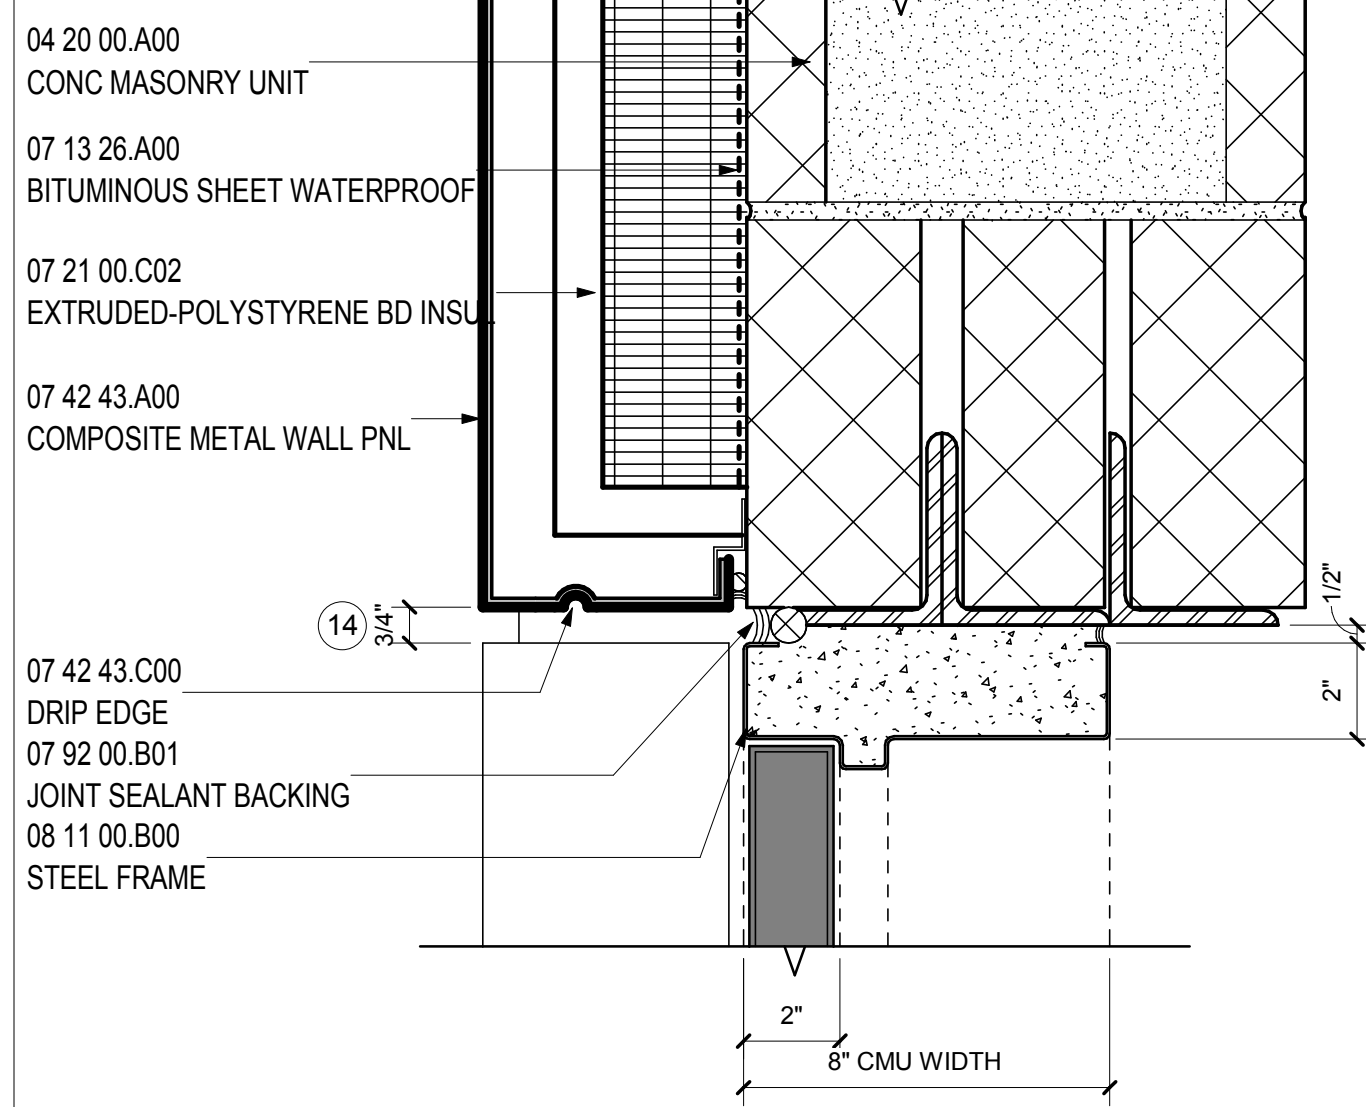


HEAD-DOOR TYPE A AT MTL PNL-CMU
SCALE: 3" = 1'-0" A09.23

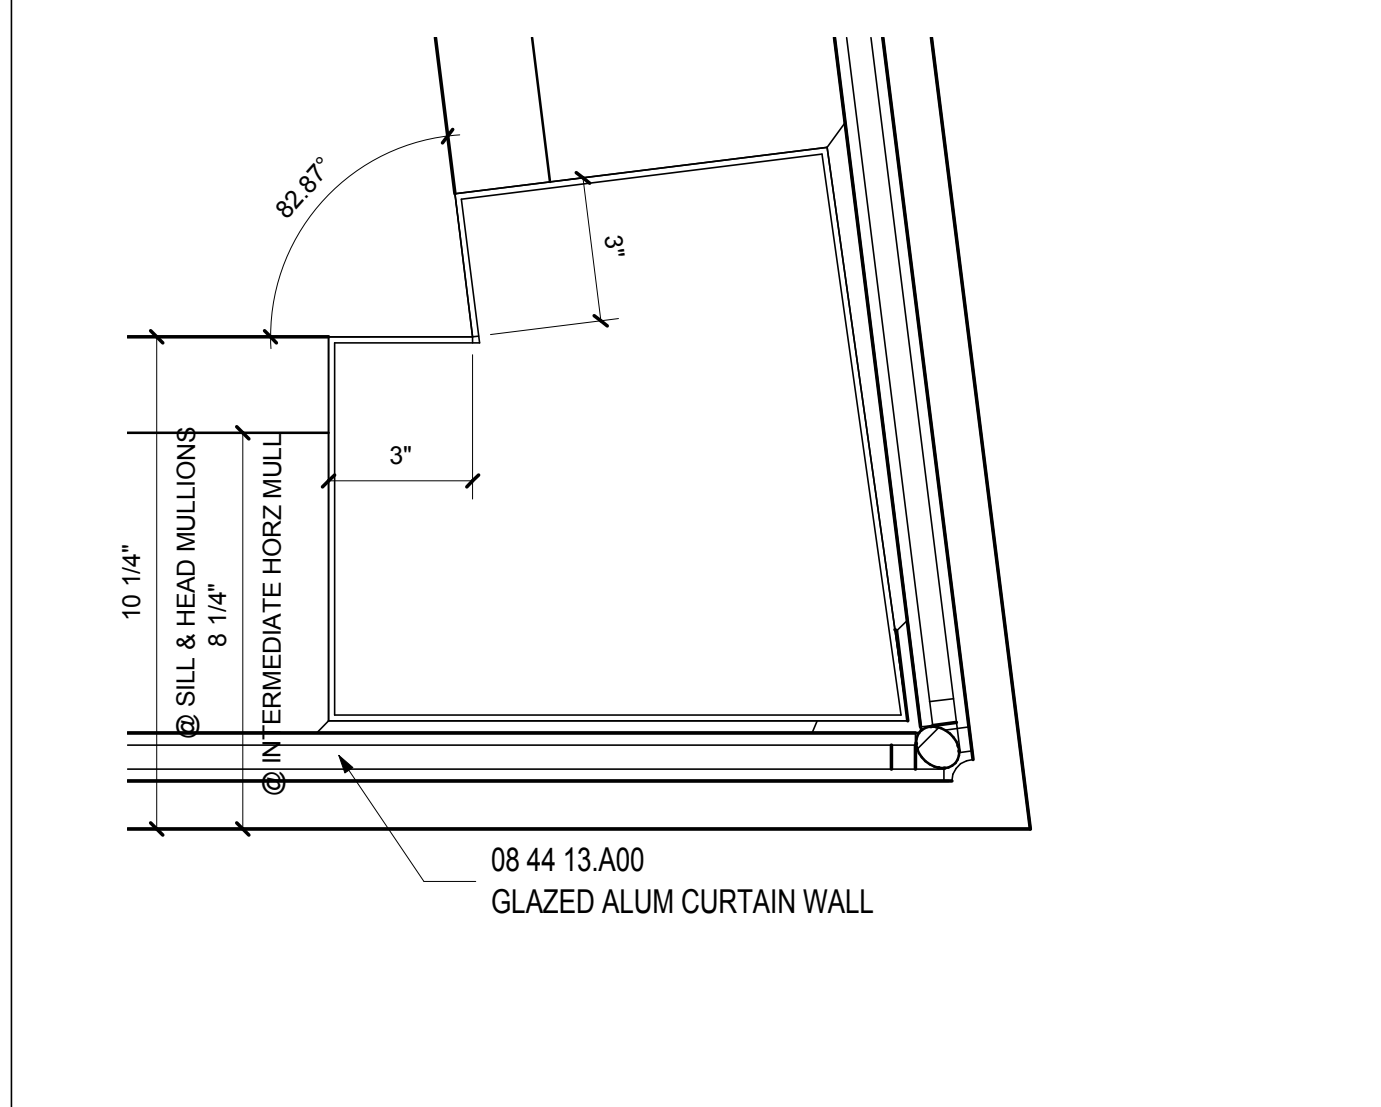


WALL TYPE B LVL 5 CORNER MULLION
SCALE: 3" = 1'-0" A09.33

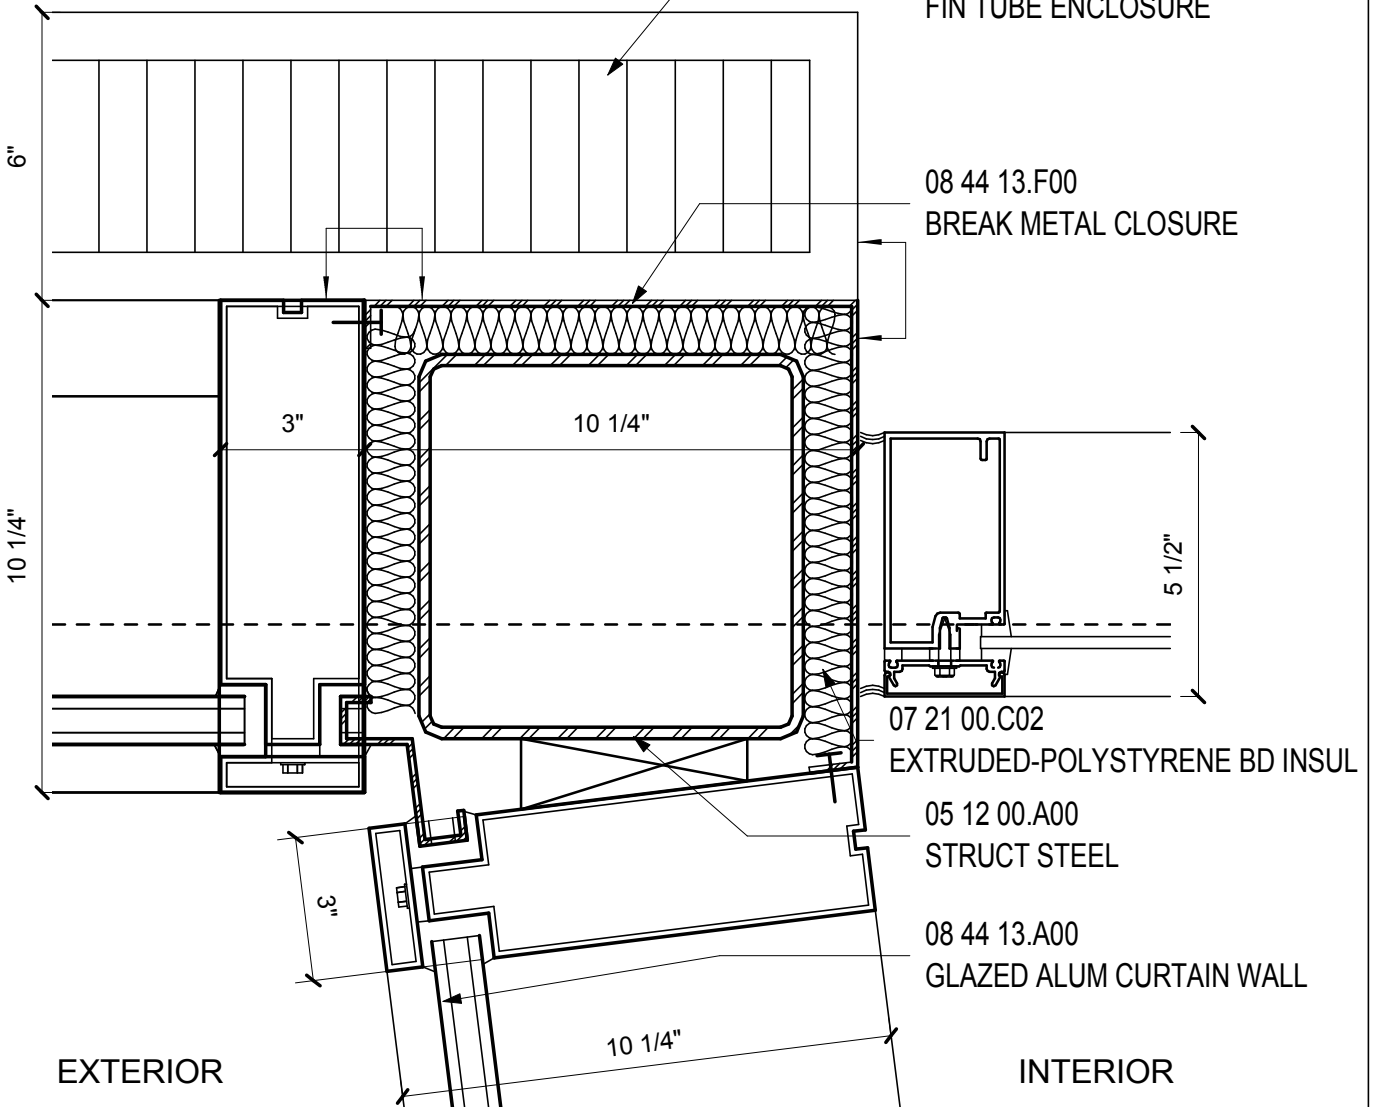


WALL TYPE B LVL 4 INSIDE CNR
SCALE: 3" = 1'-0" A09.34

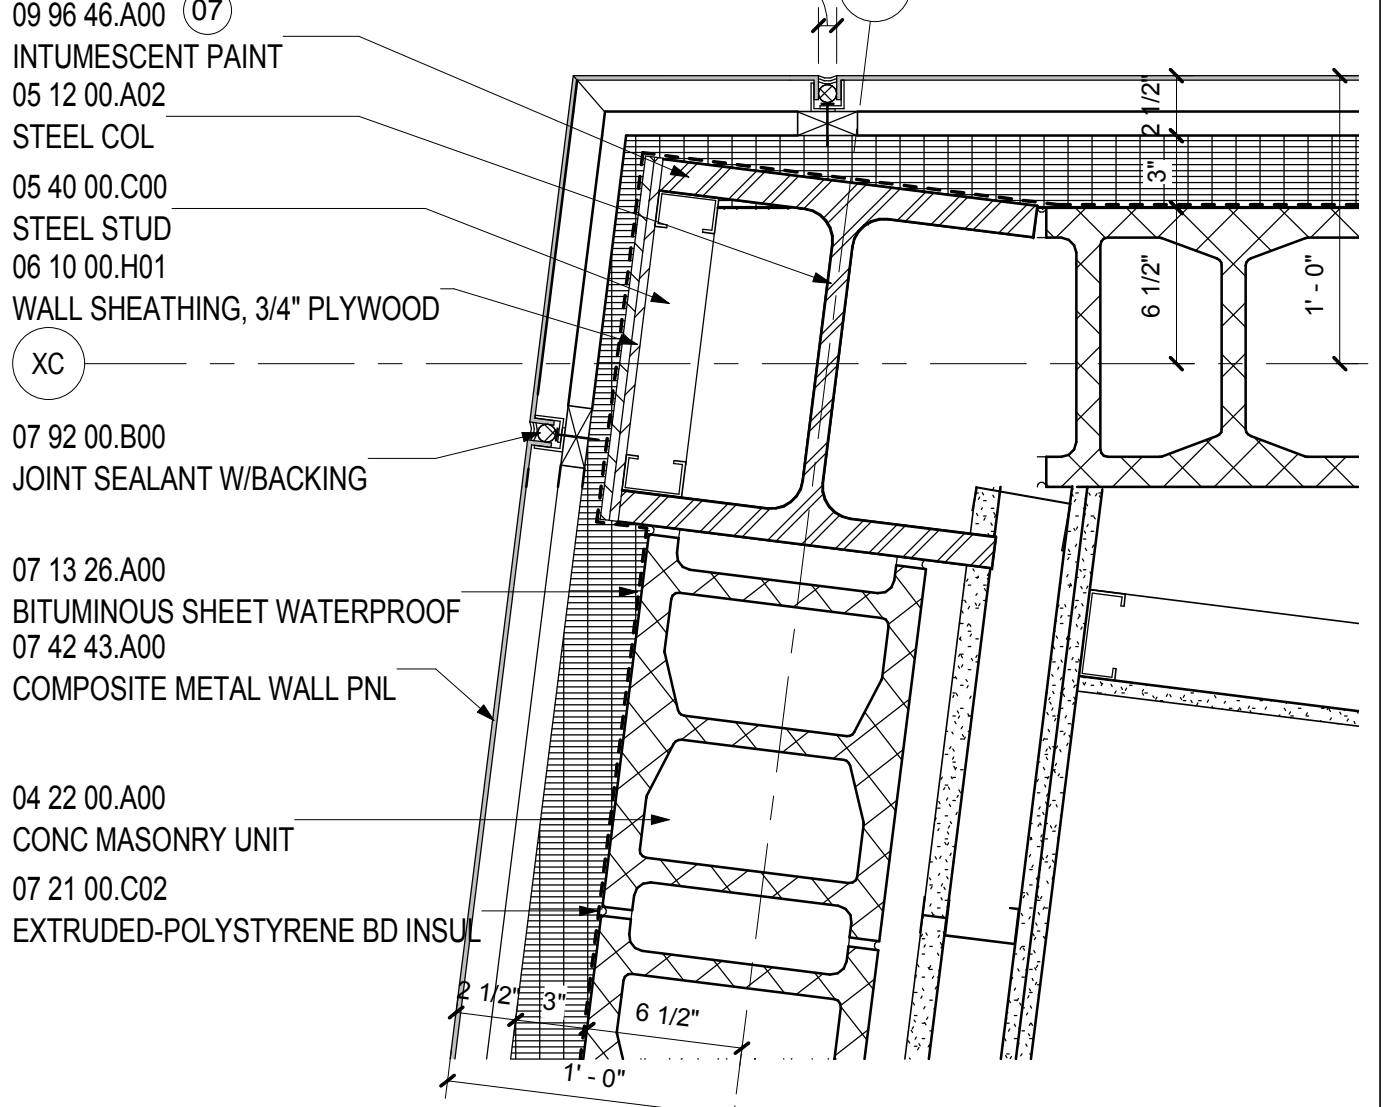


WALL TYPE A LVL 2 OUTSIDE CORNER
SCALE: 1 1/2" = 1'-0" A10.00

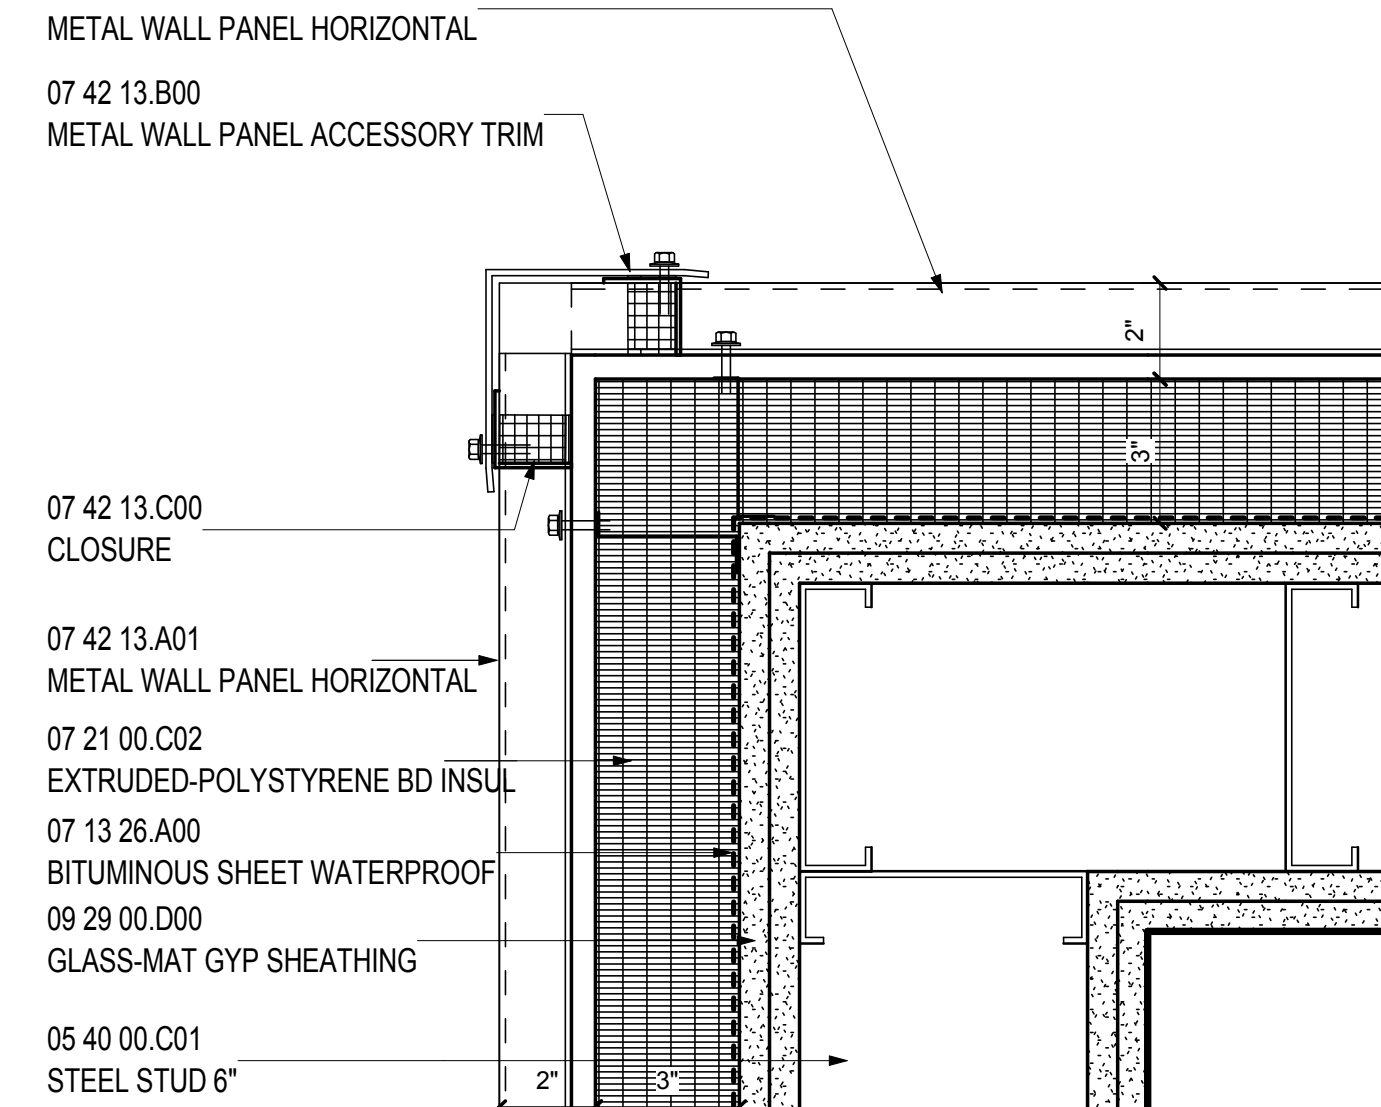


WALL TYPE A OUTSIDE MTL PNL CNR
SCALE: 3" = 1'-0" A10.01

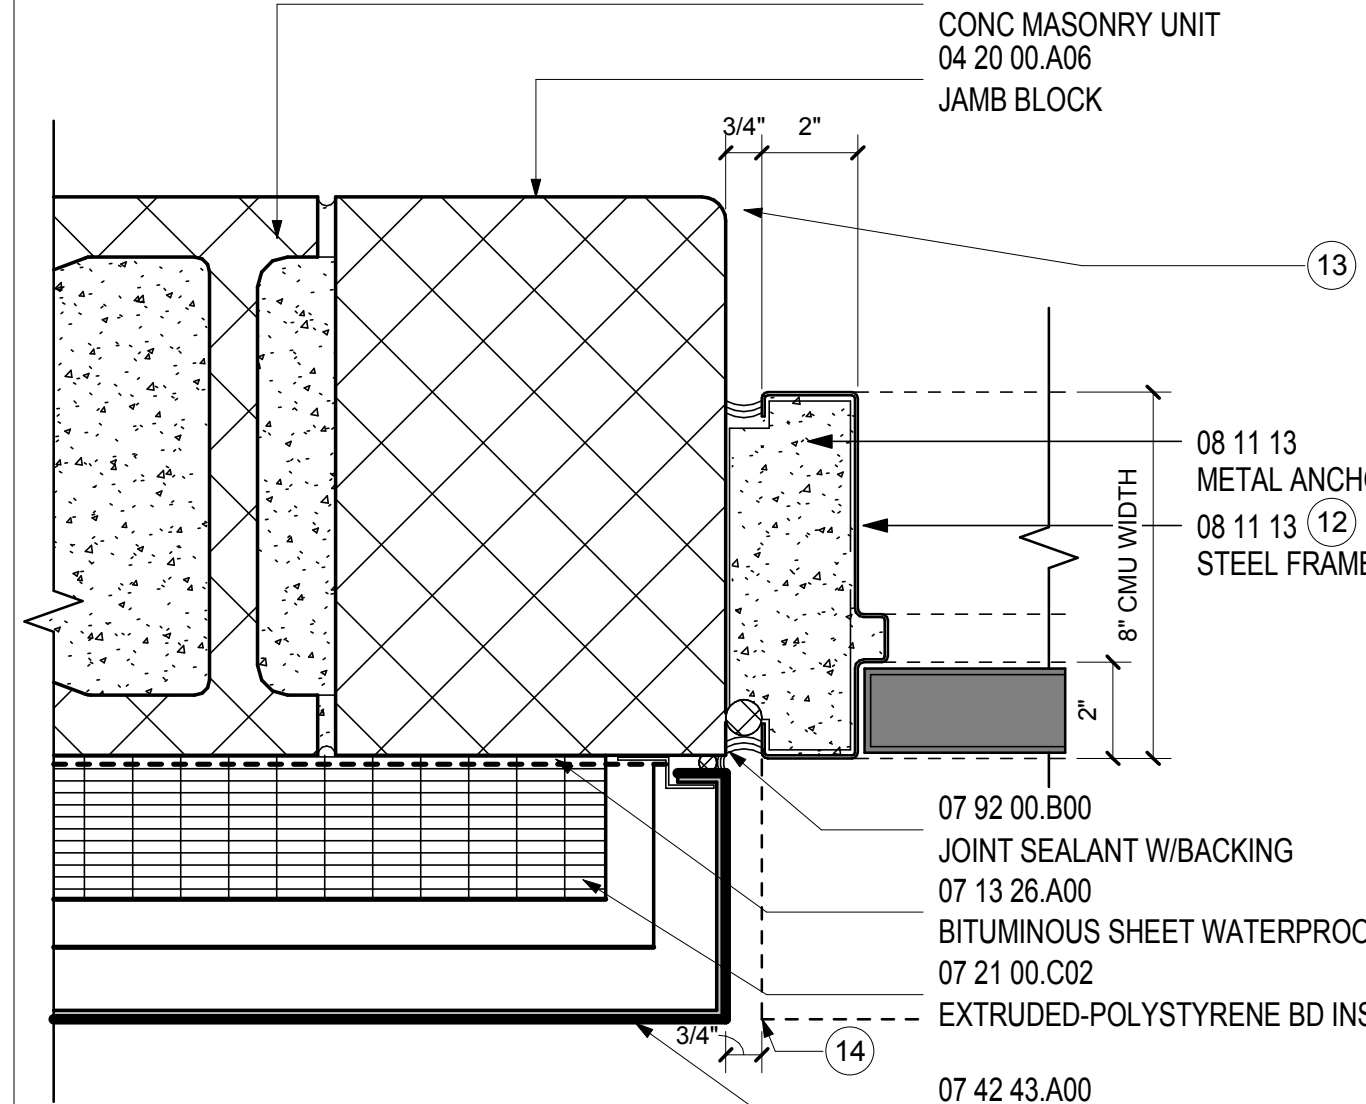


JAMB-DOOR TYPE A AT MTL PNL-CMU
SCALE: 3" = 1'-0" A09.23

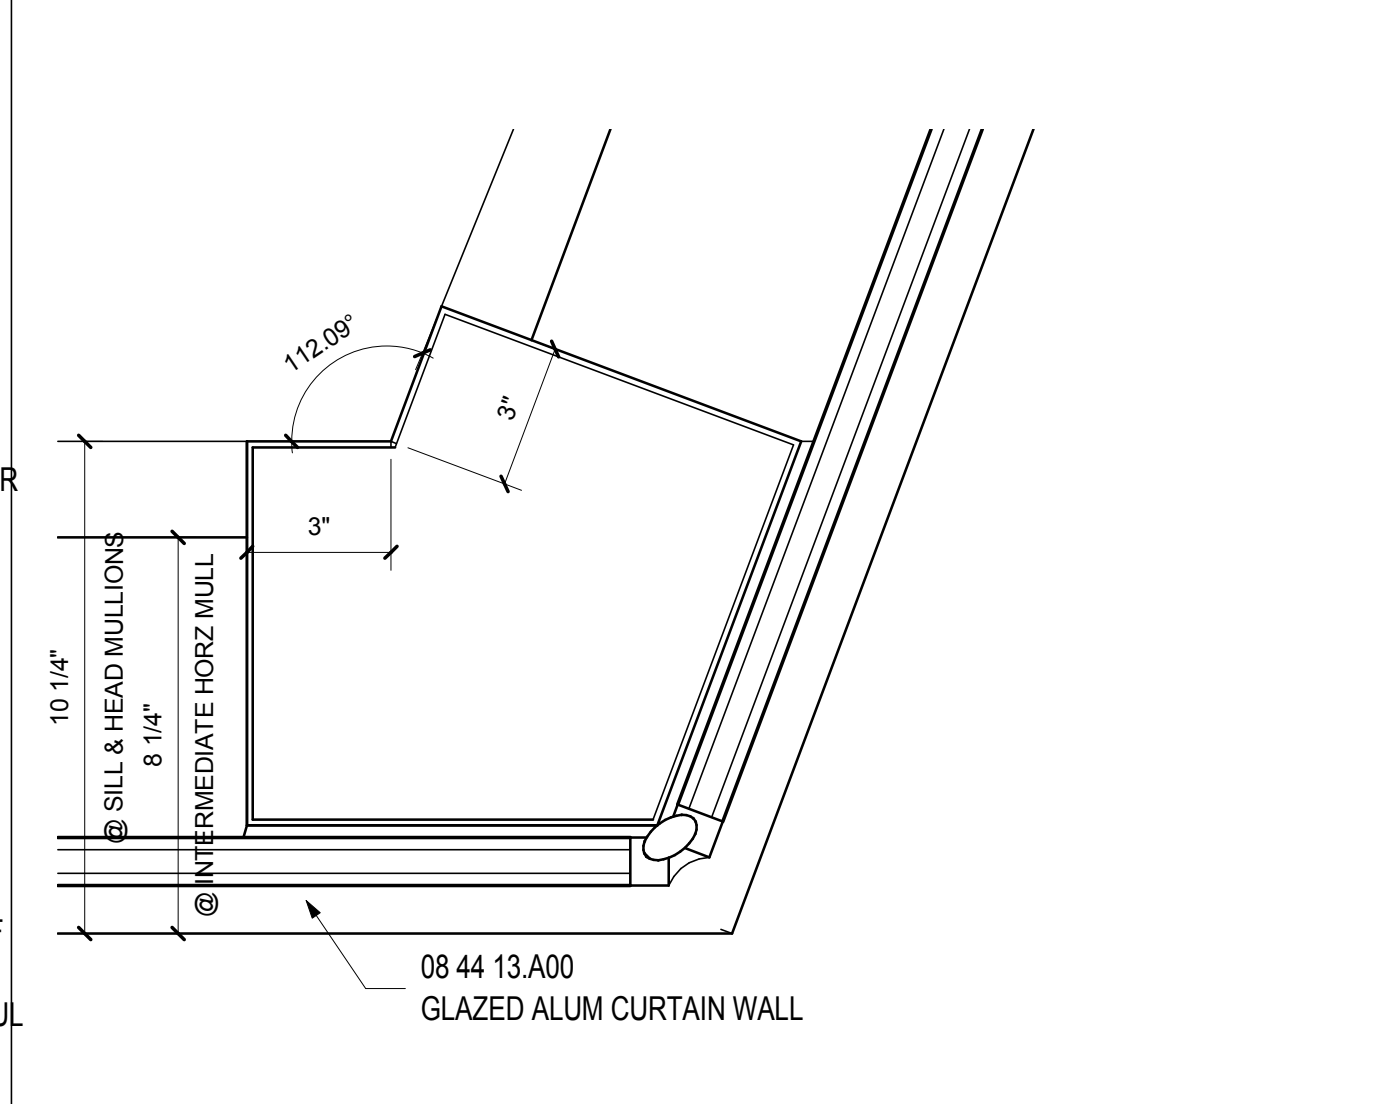


WALL TYPE B LVL 5 CORNER MULLION
SCALE: 3" = 1'-0" A09.32

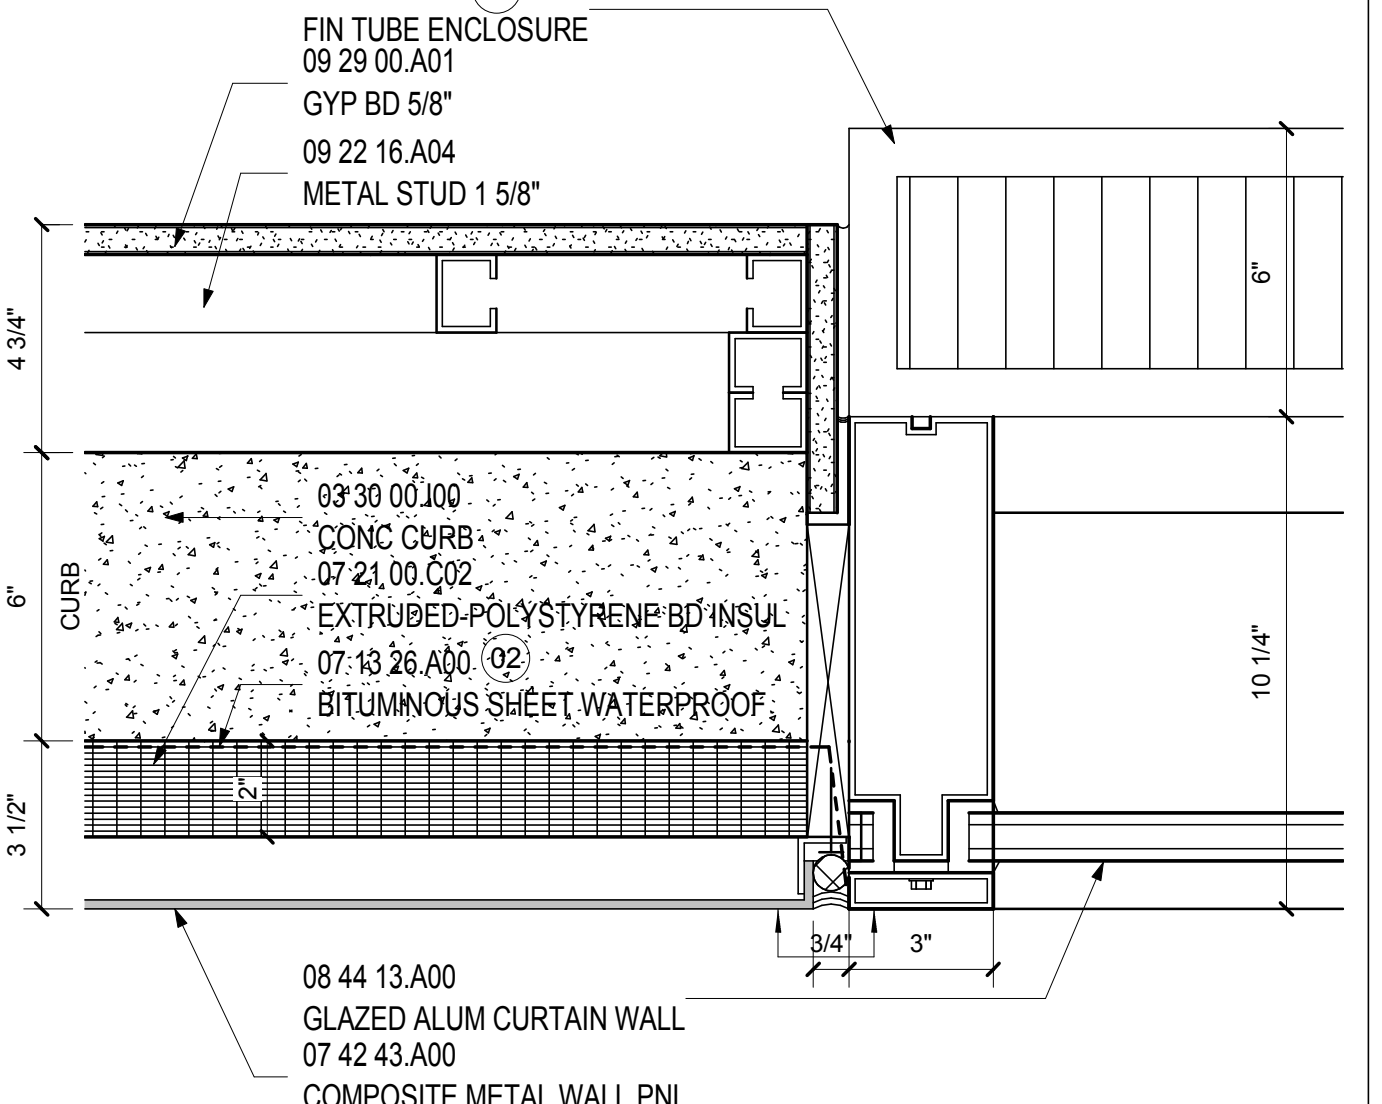

WALL TYPE B - LVL 4 CURB
SCALE: 3" = 1'-0" A09.30

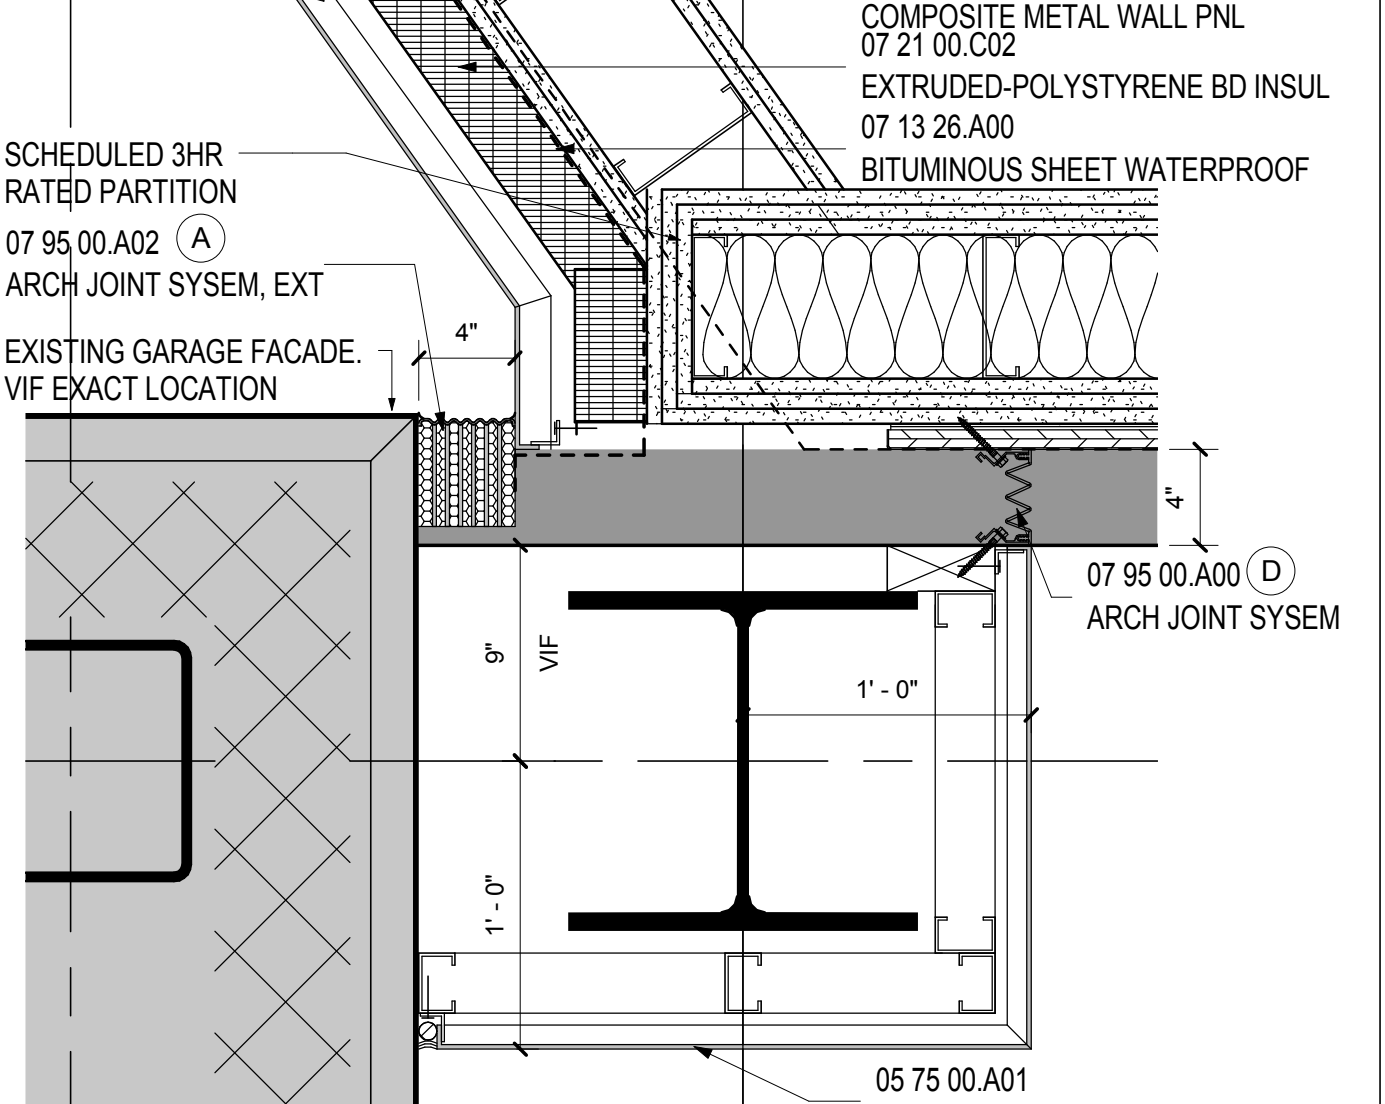

WALL TYPE A LVL 4 GARAGE LINK
SCALE: 1 1/2" = 1'-0" A09.23

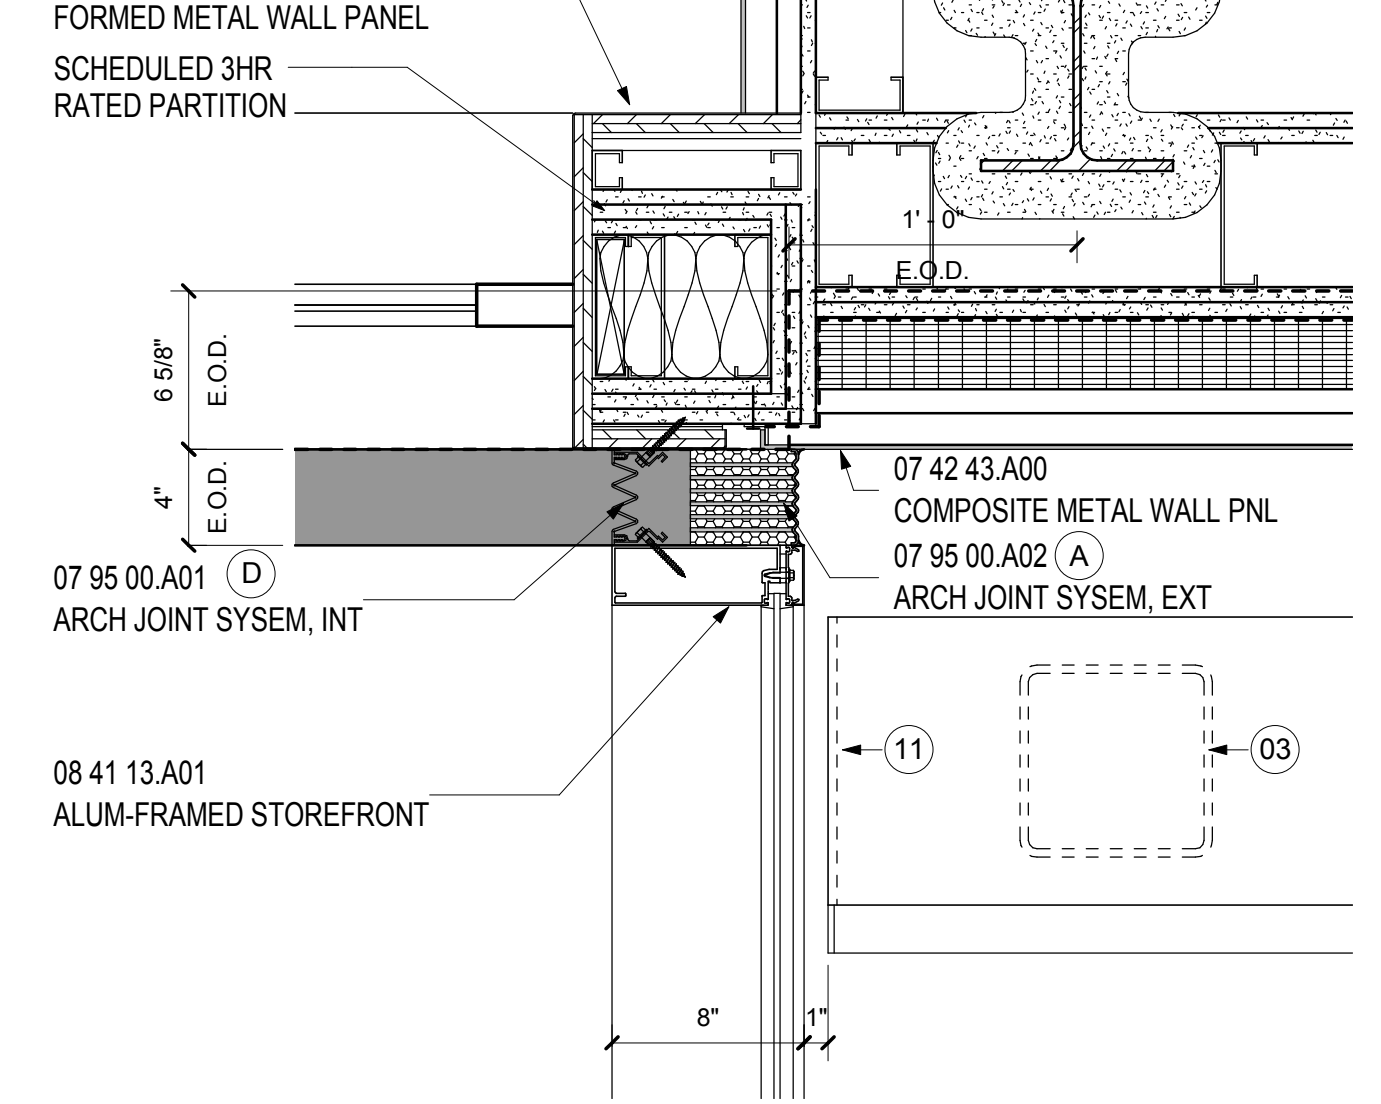

WALL TYPE A LVL 4 GARAGE LINK
SCALE: 1 1/2" = 1'-0" A09.23

- SHEET NOTES**
- RAIN LEADER WHERE OCCURS. REF: PLUMBING DRAWINGS FOR LOCATIONS.
 - TAPE BITUMINOUS SHEET WATERPROOFING TO CURTAIN WALL FOR CONTINUOUS WATER/VAPOR/AIR BARRIER.
 - NEW STEEL TUBE TO SUPPORT END OF EXISTING CUT STEEL TUBE BUMPER. FINISH TO MATCH STEEL BUMPER. RE: STRUCTURAL DRAWINGS FOR MORE INFORMATION.
 - CONTRACTION/CONSTRUCTION JOINT. RE: STRUCTURAL DRAWINGS FOR MORE INFORMATION.
 - FIN TUBE ENCLOSURE. RE: MECHANICAL DRAWINGS FOR FIN TUBE INFORMATION.
 - TAPE BITUMINOUS SHEET WATERPROOFING TO EXPANSION JOINT (BOTH SIDES) FOR CONTINUOUS WATER/VAPOR/AIR BARRIER.
 - PROVIDE INTUMESCENT PAINT AT COLUMNS X028 AND X025 FROM LEVEL 2 TO UNDERSIDE OF LEVEL 4. PROVIDE SPRAY ON FIREPROOFING ABOVE LEVEL 4 AS REQUIRED.
 - STOP INSULATION, GYPSUM SHEATHING AND WATERPROOFING AT TOP OF CURB FOR REMOVABLE PANELS.
 - WRAP WATERPROOFING INTO FRAMED AREA OF REMOVABLE PANELS.
 - REMOVABLE METAL PANELS FOR ACCESS TO CHILLERS.
 - EXISTING STEEL TUBE AND RAIL CUT SHORT TO ACCOMMODATE NEW VESTIBULE. CAP ENDS OF STEEL TUBE AND HANDRAIL. FINISH TO MATCH.
 - GROUT SOLID
 - RADIAL CORNER
 - ALIGN TOP OF DOOR TO BOTTOM OF REVEAL OF THE ADJACENT METAL PANEL
 - EAST FACADE AT EGRESS STAIR TO BE 2HR RATED PER CODE DUE TO ADJACENCY TO GLAZING.
 - COORDINATE DIMENSION WITH REVOLVING DOOR AND STEEL DOOR LOCATIONS. VIF.
 - ALUMINUM DOOR CLADDED WITH METAL PANEL TO MATCH ADJACENT

Portland International Jetport
1001 Westbrook Street
Portland, Maine 04102

Gensler
2020 K Street, Northwest
Suite 200
Washington, DC 20006
Telephone 202.721.5200
Facsimile 202.872.8587

Issue	Date & Issue Description	By	Check
01	12/01/08		
02	75% CONSTRUCTION DOCUMENTS		
03	95% CONSTRUCTION DOCUMENTS		
04	10/26/09		
	ISSUED FOR PERMIT		

Seal/Signature

Project Name
PJM Terminal Enhancement

Project Number
09-6395-000

Description
PLAN DETAILS

Scale
As indicated

A12.00

© 2009 Gensler