

**Portland International
Jetport**
1001 Westbrook Street
Portland, Maine 04102


2020 K Street, Northwest
Suite 200 DC - 20006
Washington, DC 20242
202.872.5900
Facsimile 202.872.5997

Gensler


3300 N. Fairfax Drive
Suite 302
Arlington, Virginia 22201
F: 703.245-5904
www.gensler.com

SM&W

Shen Milson Wilke

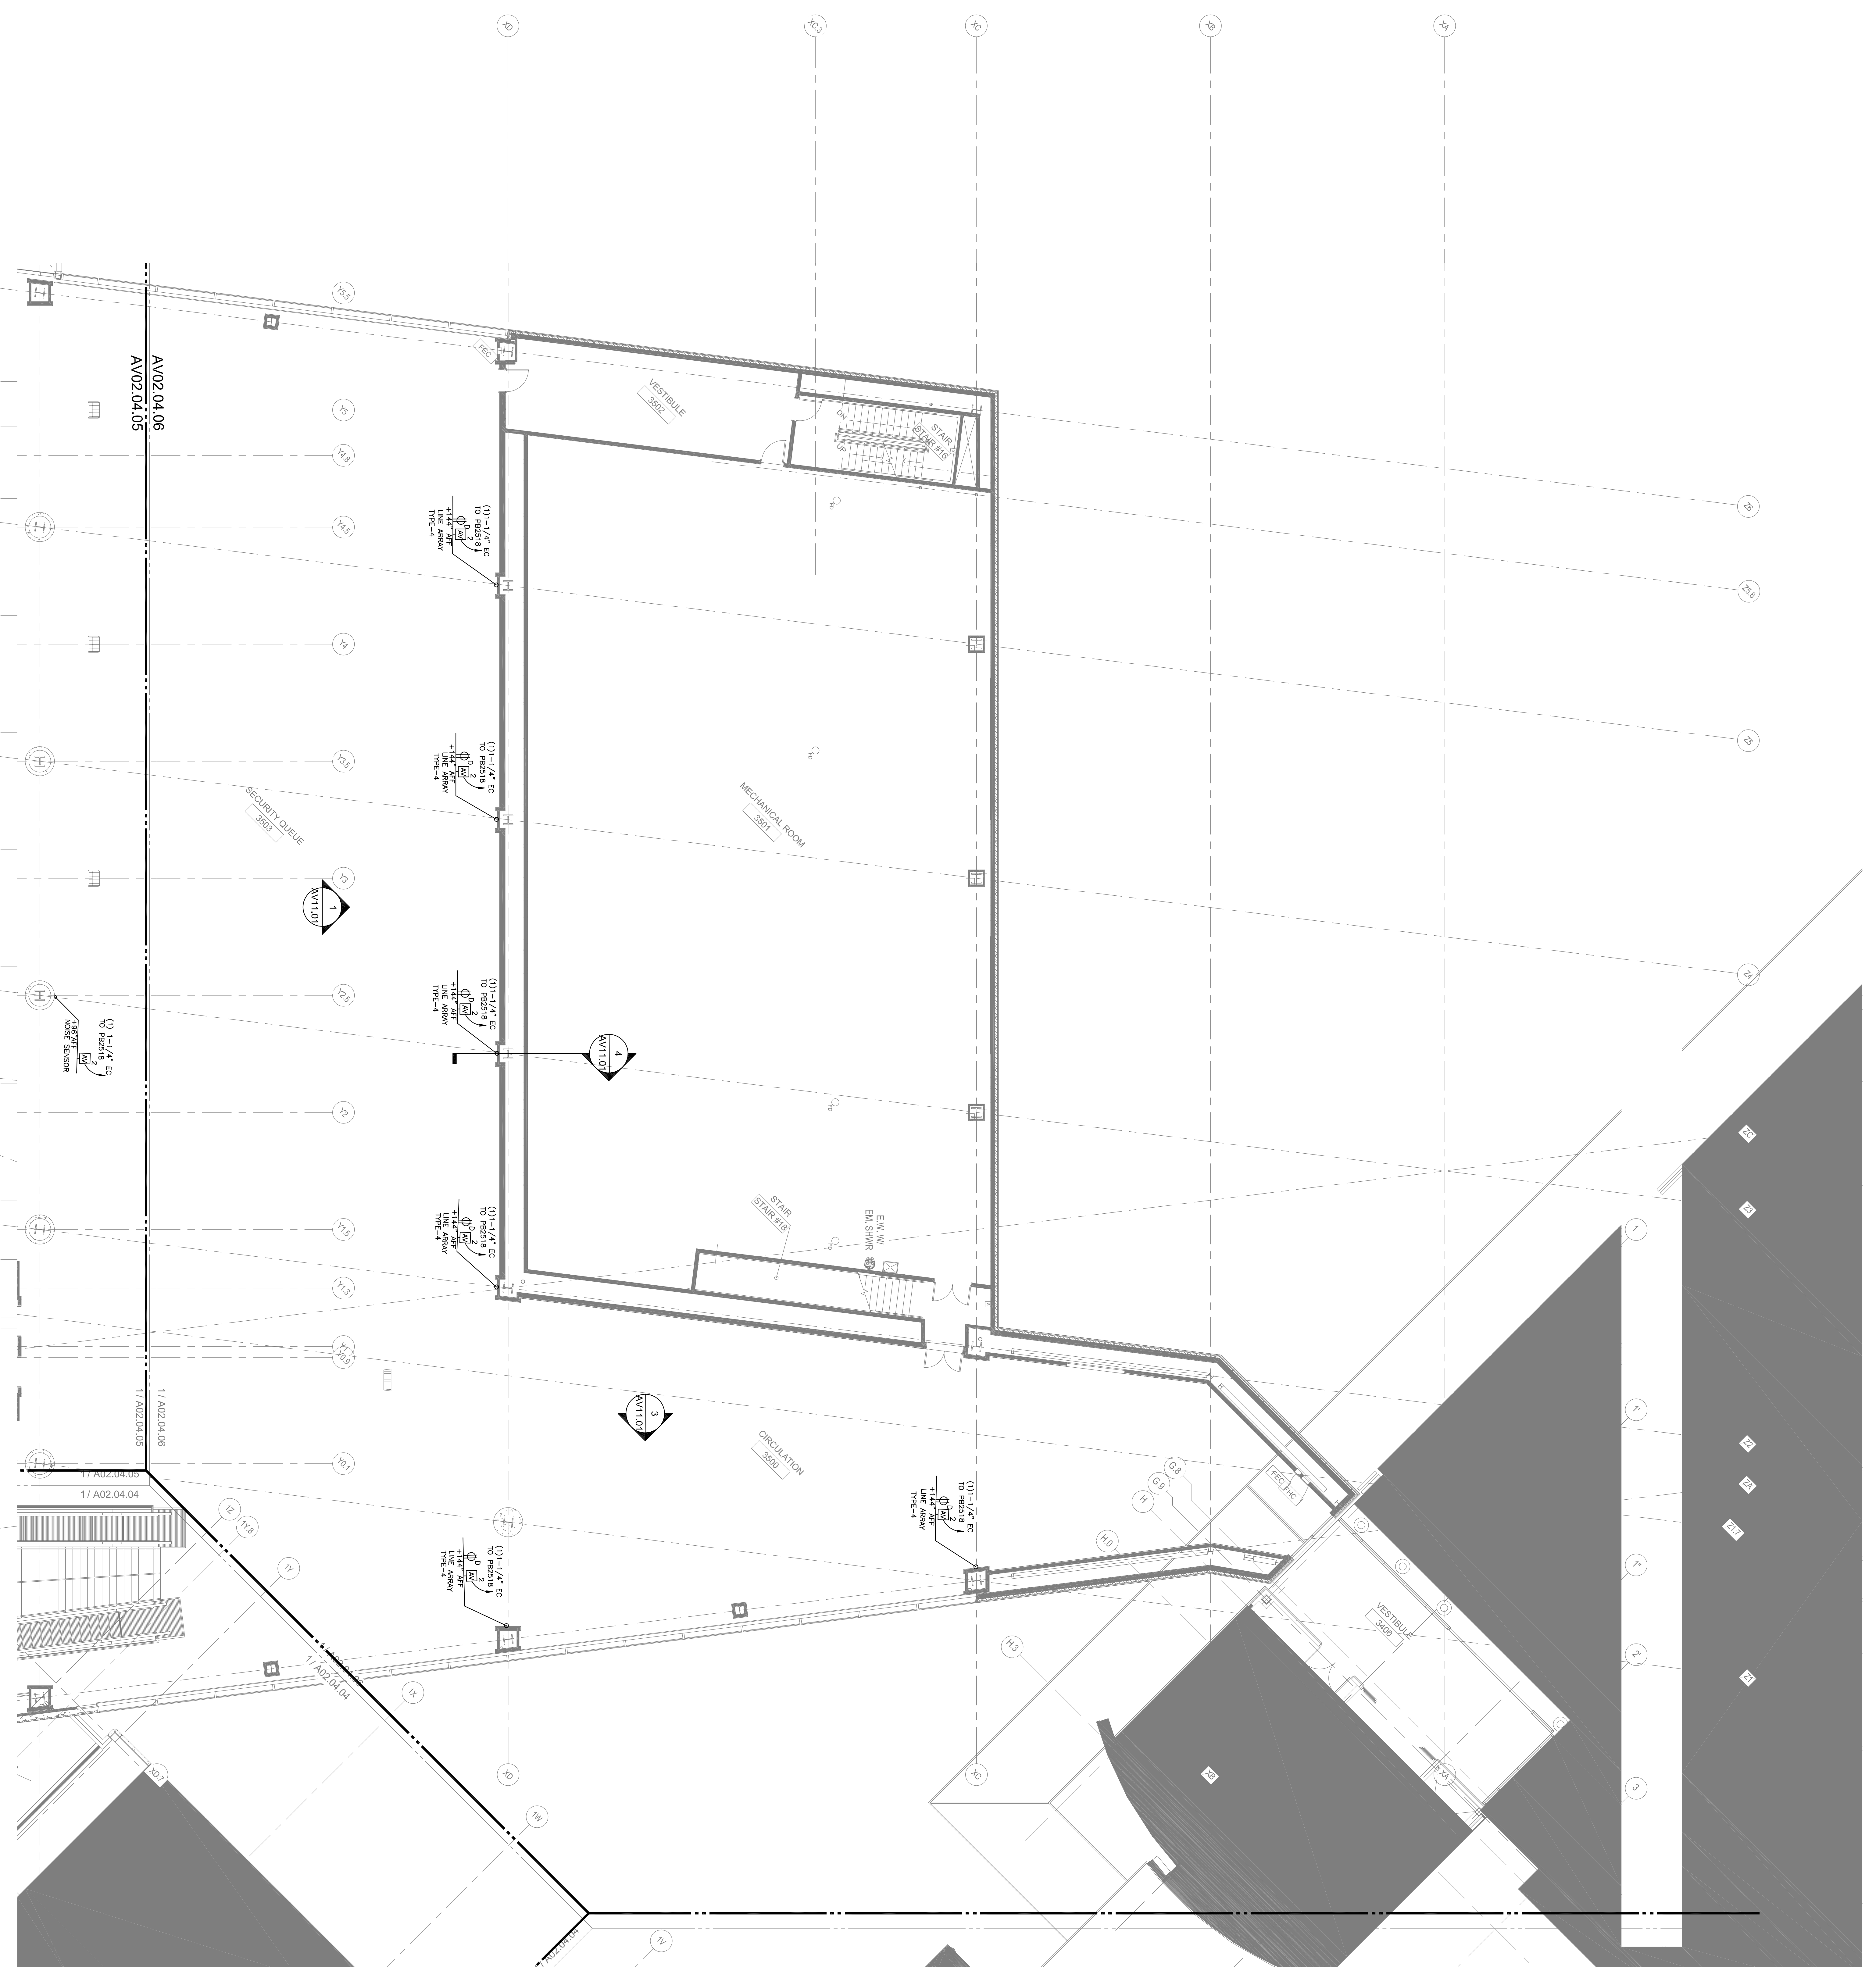

KEY PLAN

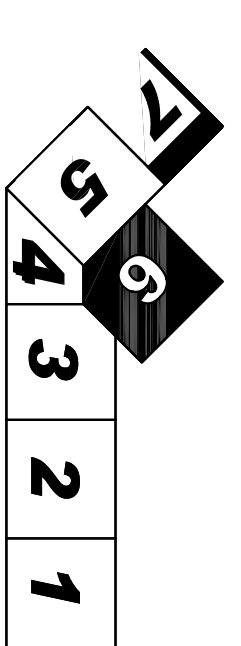

Issue	Date & Issue Description	By	Checked
1	1/25/08	SM&W	SM&W
2	1/28/08	SM&W	SM&W
3	01/22/09	SM&W	SM&W
4	10/20/09	SM&W	SM&W
5	10/20/09	SM&W	SM&W

Subsignature	Signature	Date

Project Name:
PML TERMINAL EXPANSION

Project Number:
11/AV02.04.06

CAO File Name:
11/AV02.04.06

Description:
AUDITORIUM FACILITY PLAN - LEVEL 4 - ZONE 6

Scale:
As Indicated