

SHEET NOTES


1. ALL SPEAKER CONDUITS TO BE 1" EMT.
ALL OTHER CONDUITS ARE 1-1/4" EMT
UNLESS OTHERWISE NOTED.

**Portland International
Jetport**
1001 Westbrook Street
Portland, Maine 04102

Gensler

2020 K Street, Northwest
Suite 200 DC 20006
Washington DC 20004
Facsimile 202.872.8587

3300 N. Federal Drive
Suite 302
Arlington, Virginia 22201
F: 703.246.8904
www.smwkw.com
SM&W
SHEN MILSON WILKE

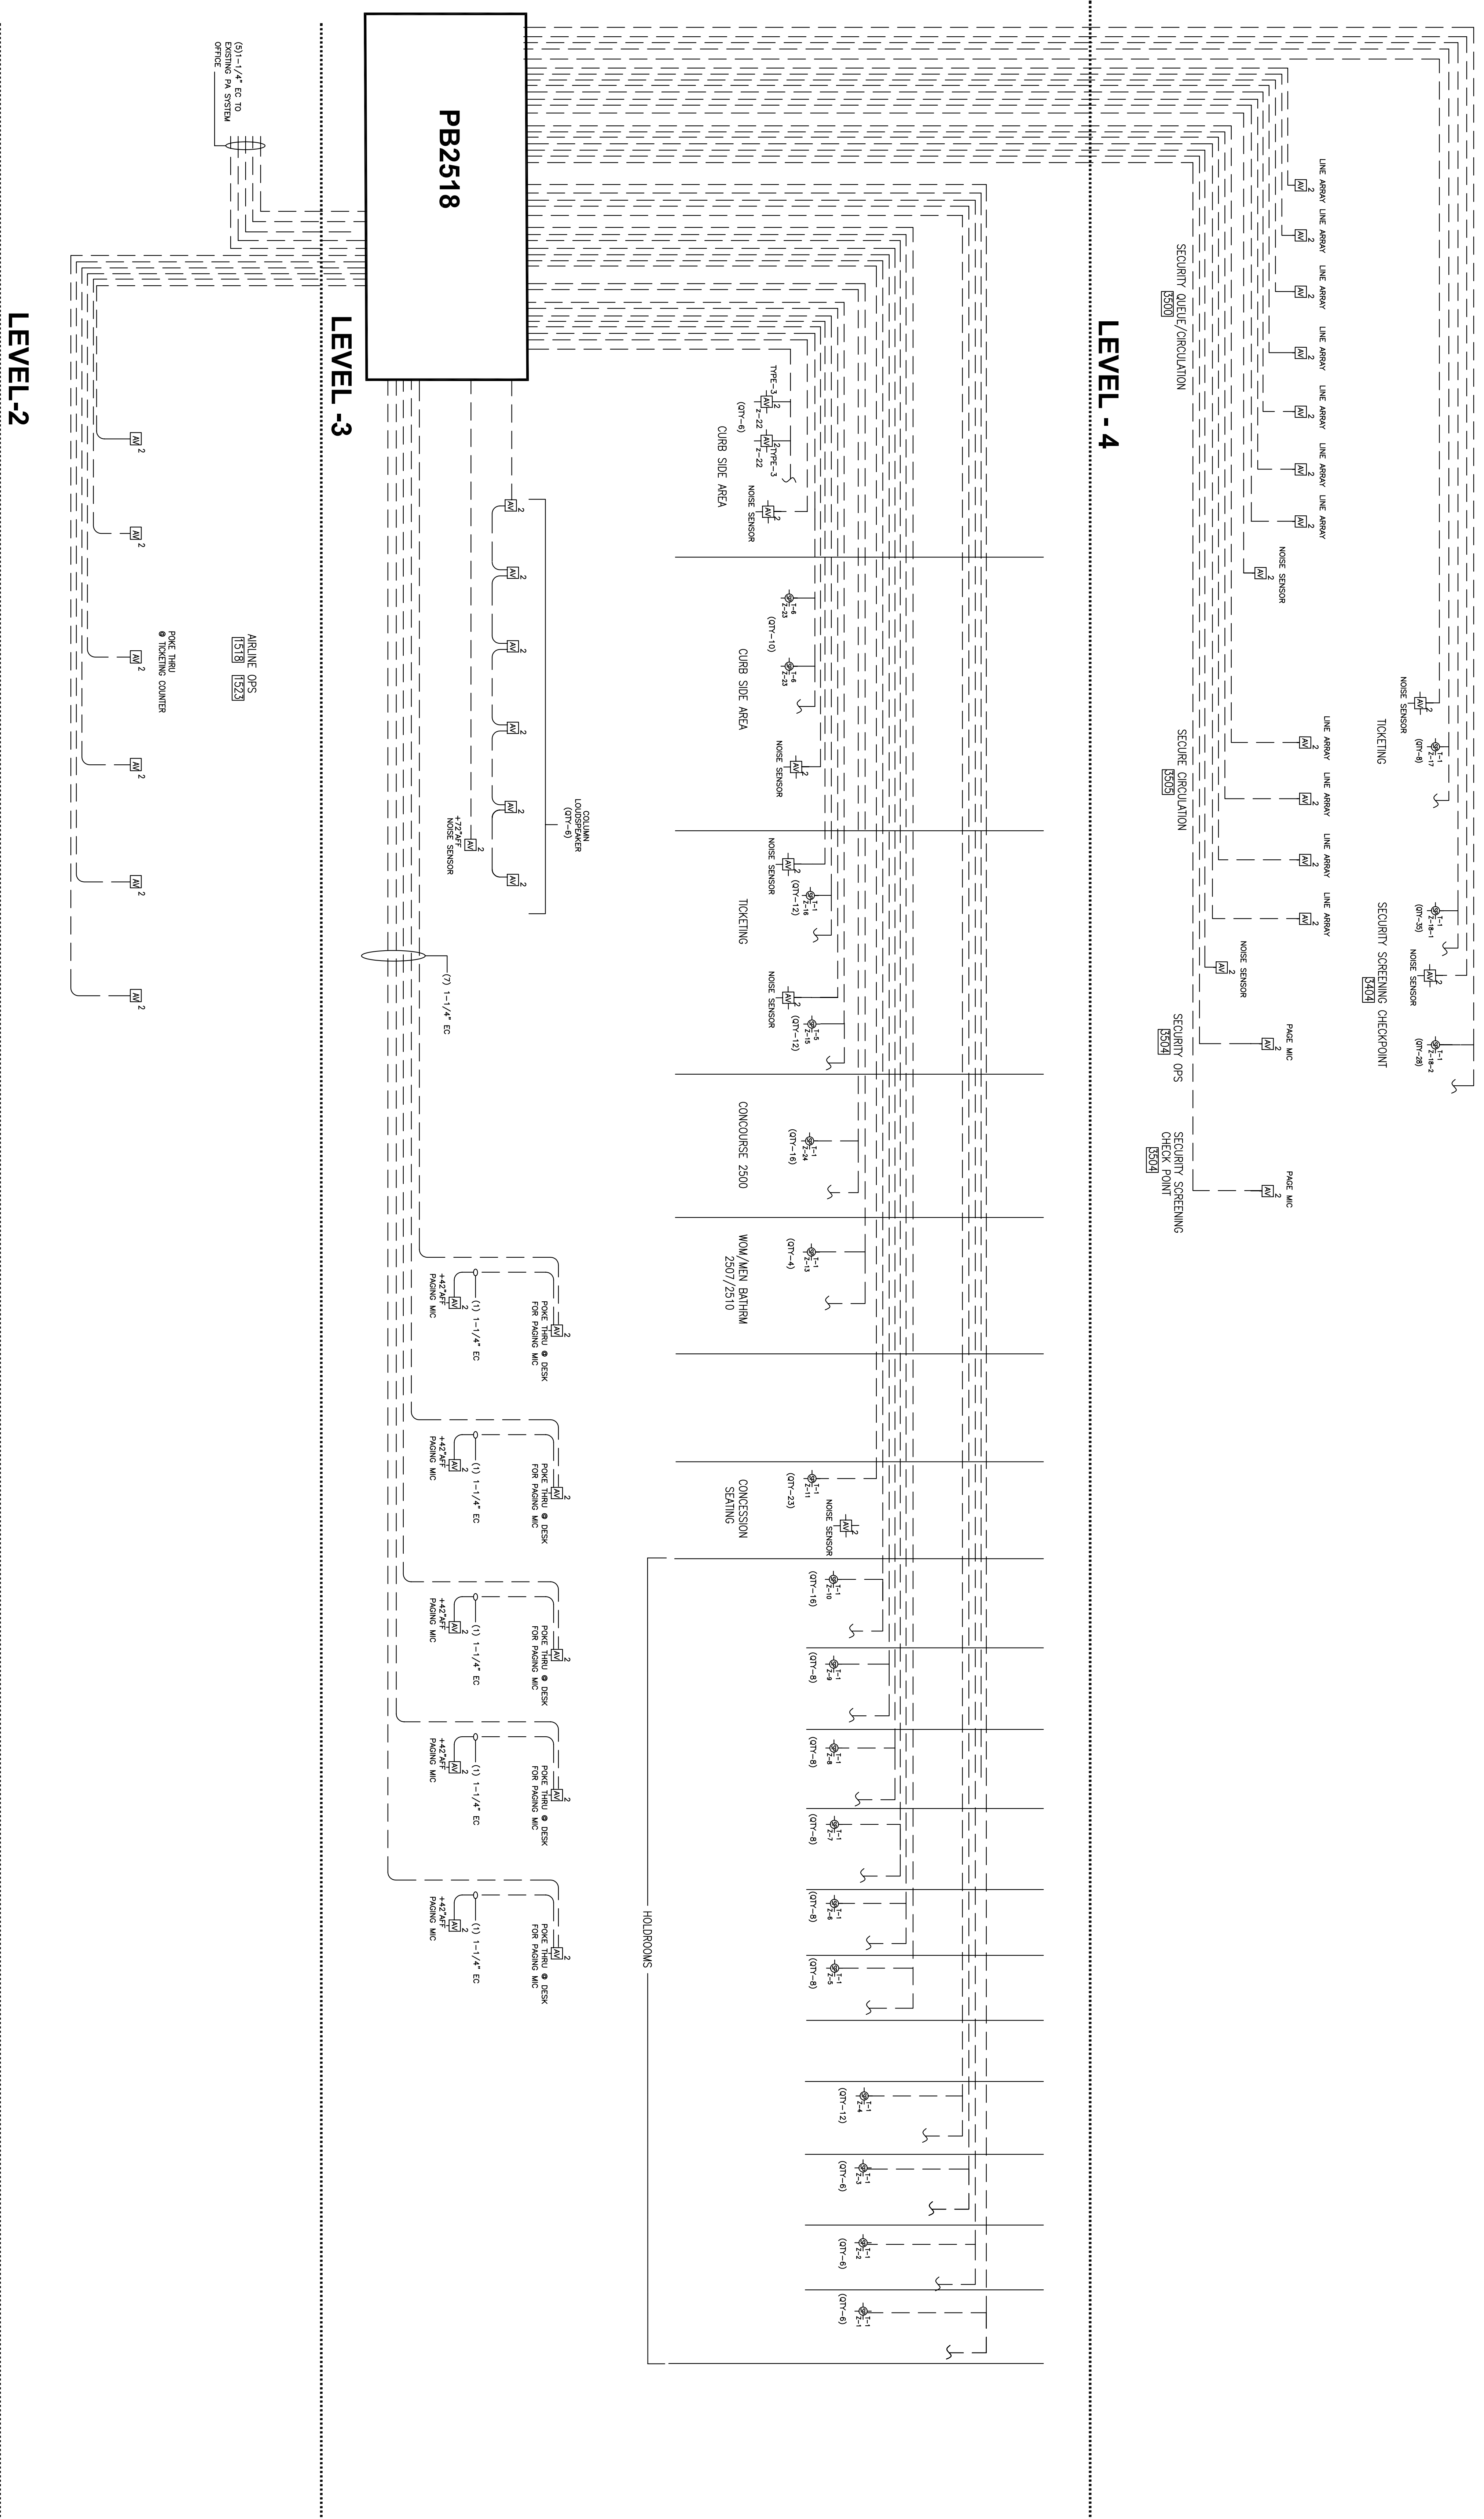

AUDIOVISUAL CONDUIT RISER DIAGRAM


N.T.S.

KEY PLAN

Issue	Date & Issue Description	By	Checked
1	12/20/08 CONSTRUCTION DOCUMENTS		
2	12/20/08 PROGRESS ISSUE		
3	01/22/09 95% CONSTRUCTION DOCUMENTS		
4	10/20/09 PROGRESS ISSUE		
5	12/20/09 ISSUED FOR PERMIT		

Project Name	PMI TERMINAL EXPANSION
Project Number	
Client Name	
Description	AUDIOVISUAL RISER DIAGRAM
Scale	As Indicated

AV12.00

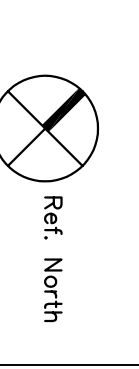

©2008 Gensler