


SHEET NOTES

**Portland International
Jetport**
1001 Westbrook Street
Portland, Maine 04102

Gensler
2001 K Street, NW
Suite 200
Washington, DC 20006
Telephone 202.221.5200
Facsimile 202.221.5207

oast ASSOCIATES, INC.
3400 Commonwealth Blvd., Suite 100, Portland, ME 04103
Engineers - Architects - Surveyors - Construction Managers

1

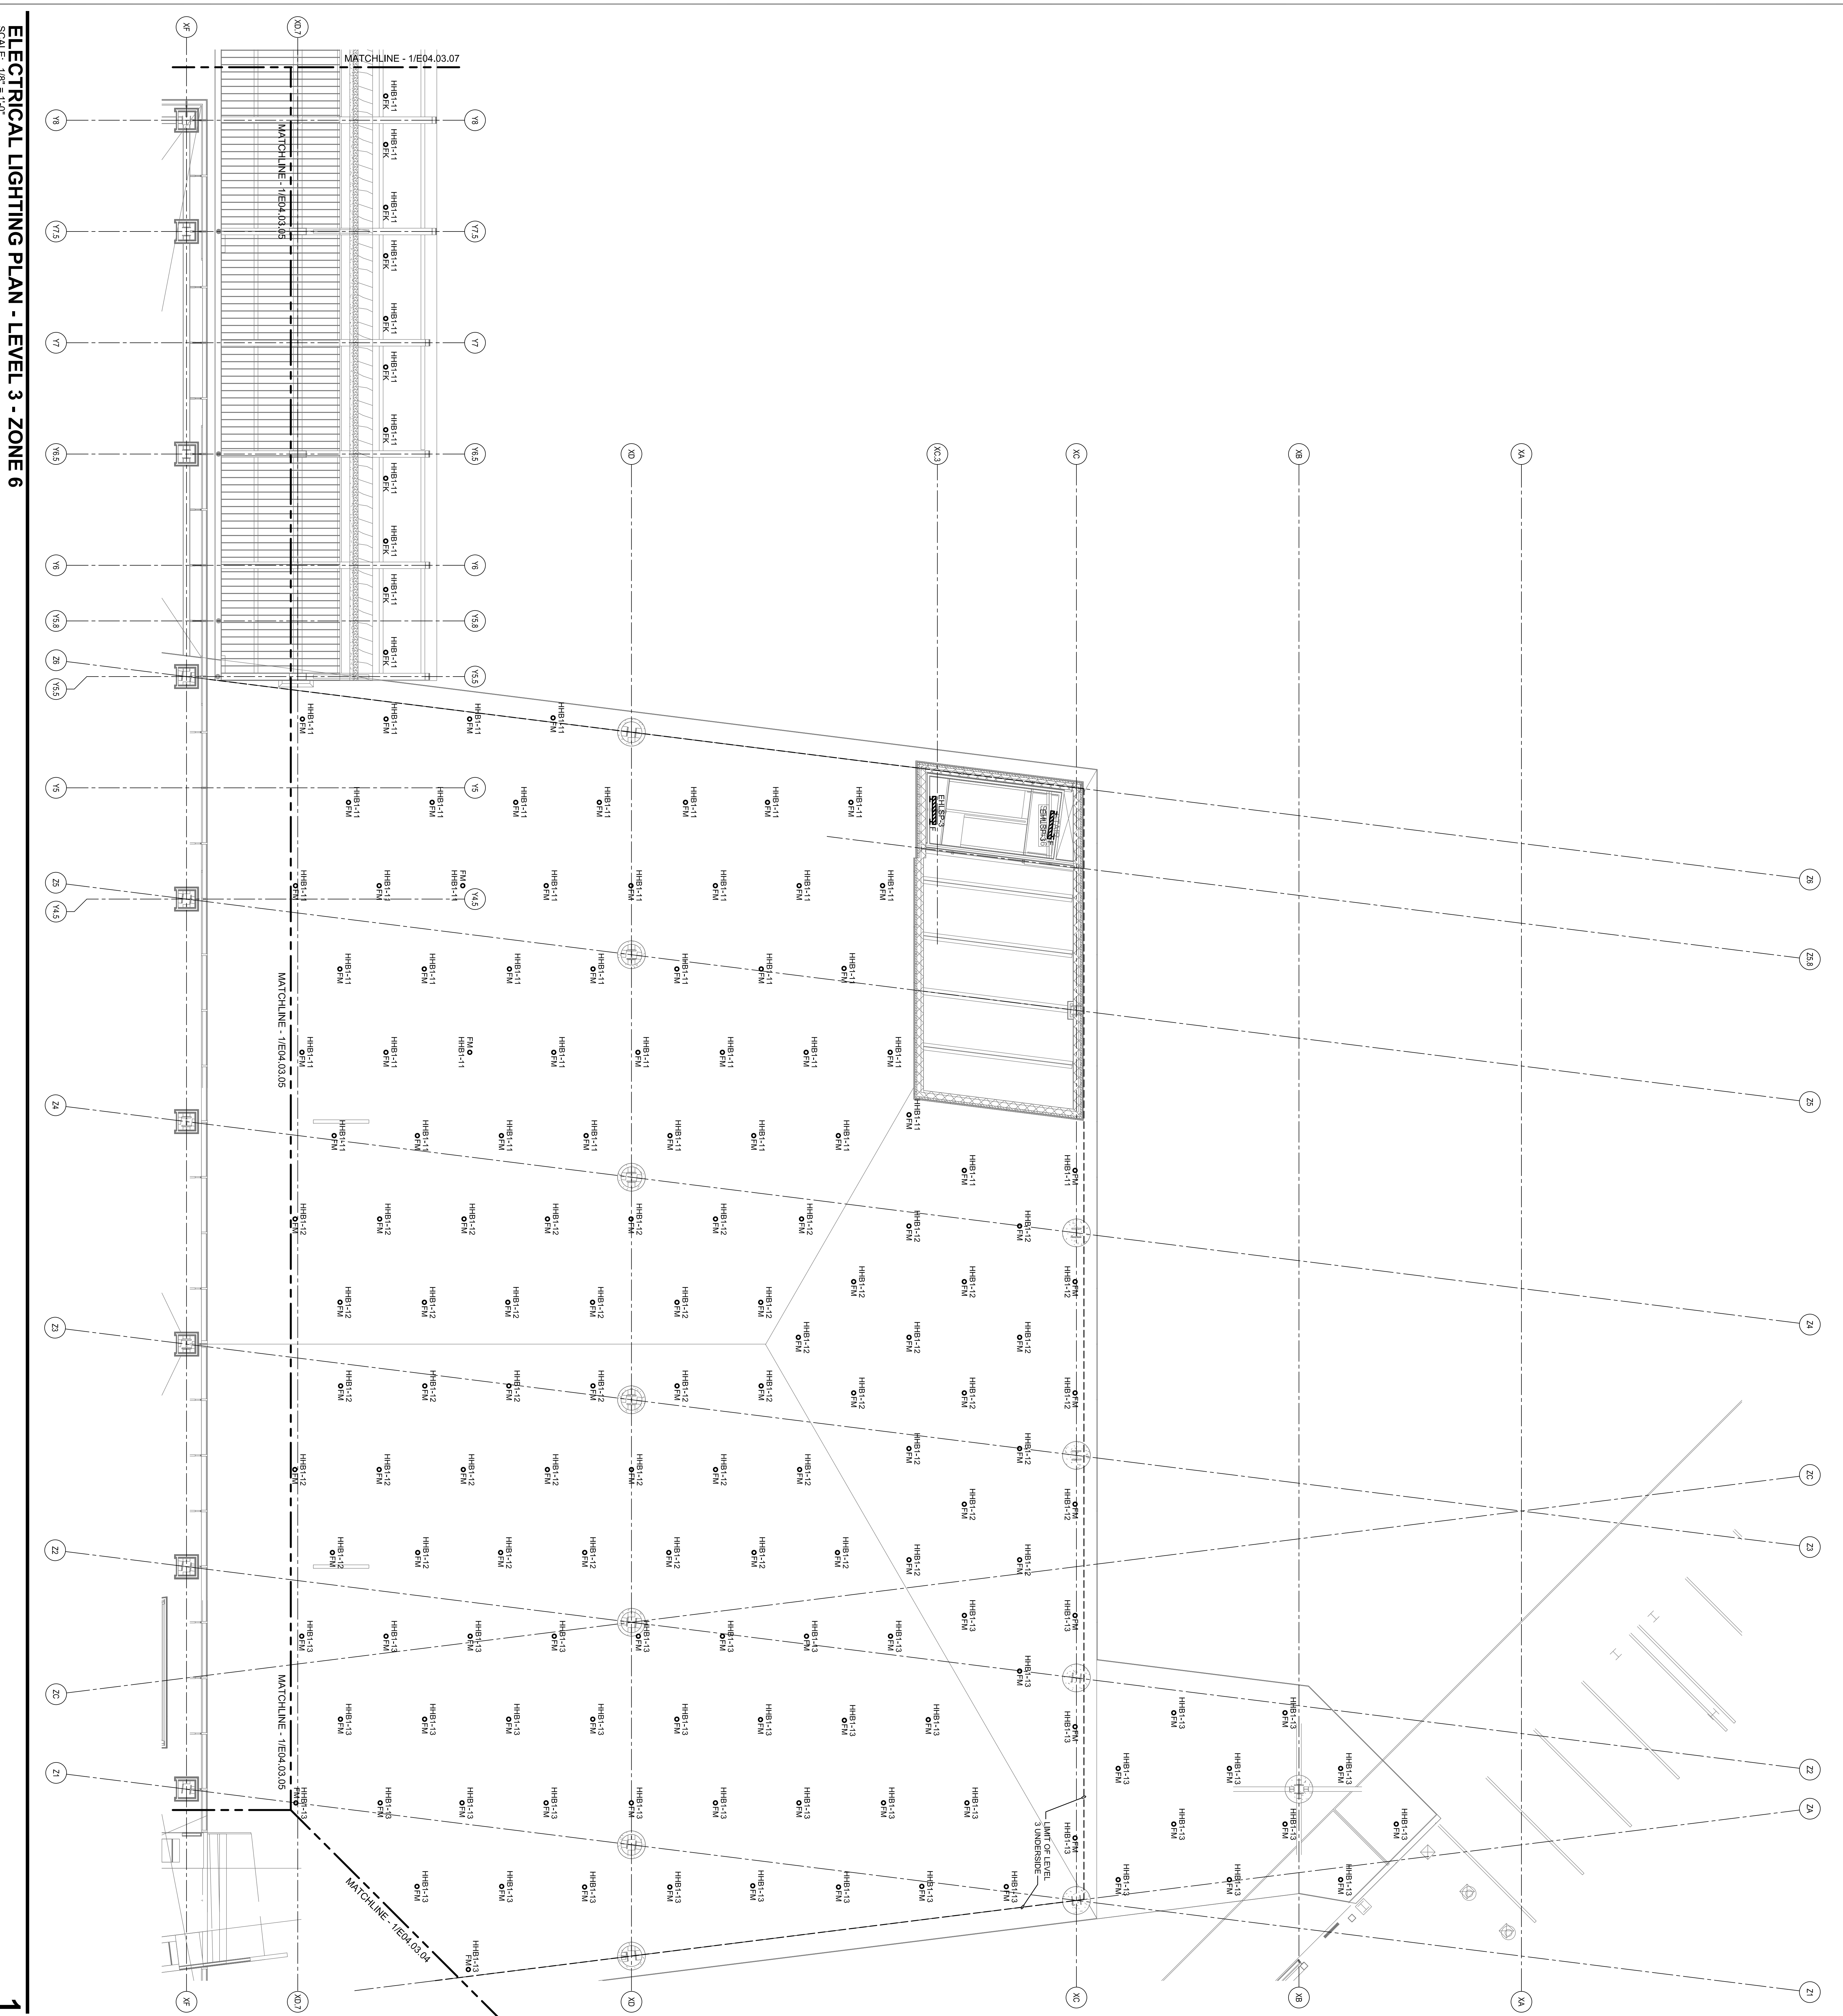


GENERAL NOTES

A SEE SHEET E00.00 FOR LEGEND AND GENERAL NOTES.

Revision

Rev	Date & Issue Description	By	Check
01	12/20/00	LAM	BHG
02	01/23/01	LAM	BHG
03	06/26/03	LAM	BHG

KEY PLAN

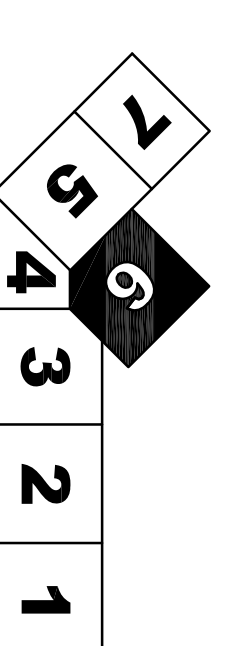

E04.03.06
1/8" = 1'-0"
Ref. North