

SHEET NOTES

01 DEMOLISH AND REMOVE EXIST FUTURE RADIATION, INCLUDING PIPING BACK TO HWES & HWF MAN, CONTROLS, AND ENCLOSURE.


Portland International Jetport

1001 Westbrook Street
Portland, Maine 04102

Gensler

2020 K Street, NW
Suite 200
Washington, DC 20006
Telephone 202.721.5200
Facsimile 202.872.8587

nest ASSOCIATES, INC.
363 Goshen Road, South Portland, ME 04106 P: (207) 741-1770 F: (207) 774-2461 www.nest.com
engineers • architects • surveyors • construction managers

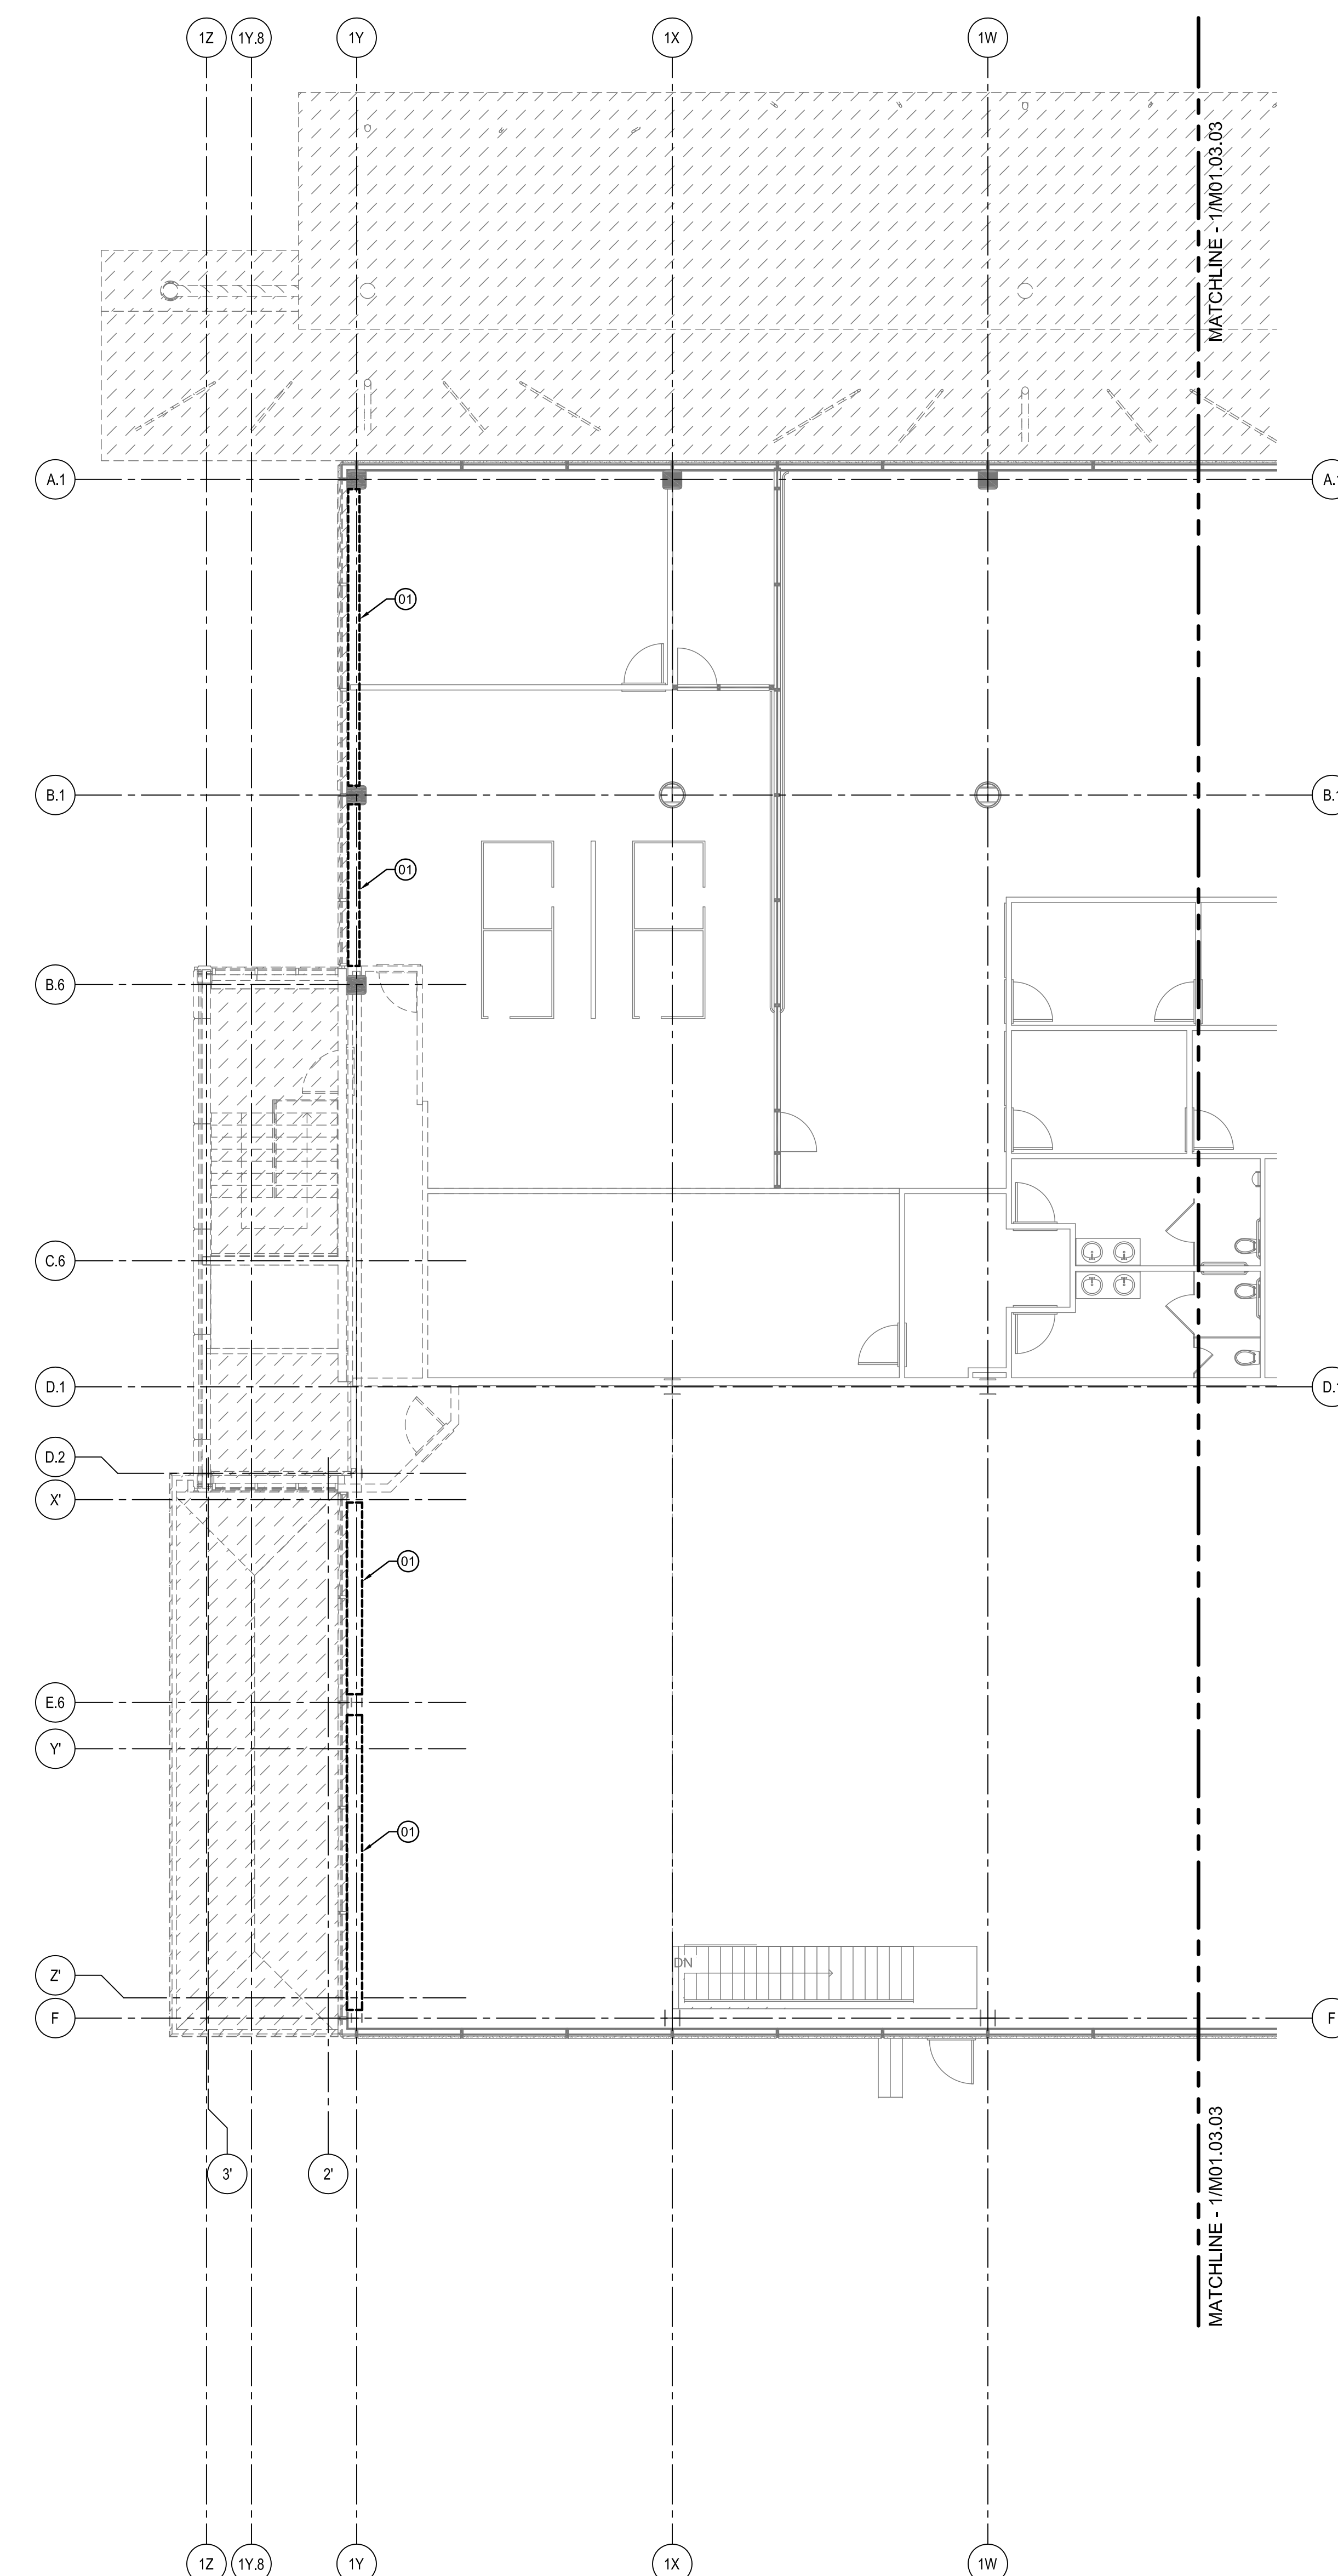


GENERAL NOTES

- A SEE SHEET M00.00 FOR LEGEND AND GENERAL NOTES.
- B CONTRACTOR SHALL FIELD VERIFY EXISTING DUCTWORK & PIPING PRIOR TO DEMOLITION.

| Issue | Date & Issue Description | By | Check |
|-------|--------------------------|-----|-------|
| 01 | 01/23/09 | PWZ | RHB |
| 02 | 10/26/09 | PWZ | RHB |


Seal/Signature

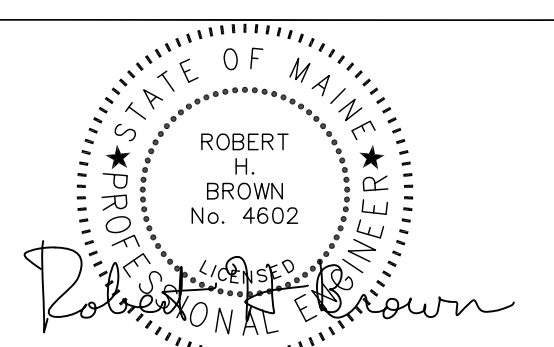


Project Name: PWM Terminal Enhancement
Date: 10/26/09

Project Number: 09-6395-000
CAD File Name: T:\6330\101\Sheets\M01.03.04.dwg
Description: MECHANICAL DEMOLITION PLAN - LEVEL 3 - ZONE 4

KEY PLAN

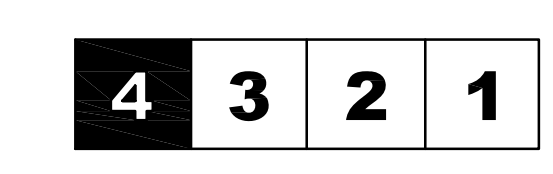

Scale: 1/8" = 1'-0"

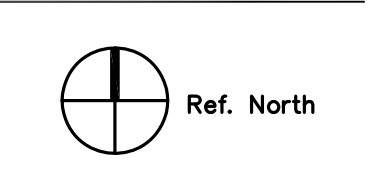

M01.03.04

©2009 Gensler

MECHANICAL DEMOLITION PLAN - LEVEL 3 - ZONE 4

SCALE: 1/8" = 1'-0"