


**SHEET NOTES**

**GENERAL NOTES**

- A SEE SHEET M00.00 FOR LEGEND AND GENERAL NOTES.
- B MAINTAIN 18" MIN CLEARANCE FROM RADIANT TUBING TO FLOOR DRAINS, COLUMN WRAPS, PLUMBING FIXTURES, EQUIPMENT SUPPORTS, AND PIPING AT FLOORS.

**KEY PLAN**

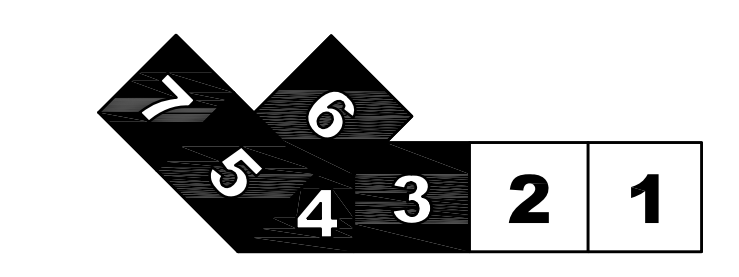

**Portland International Jetport**  
 1001 Westbrook Street  
 Portland, Maine 04102

**Gensler**  
 2020 K Street, NW  
 Suite 200  
 Washington, DC 20006  
 Telephone 202.721.5200  
 Facsimile 202.872.8587

**nest ASSOCIATES, INC.**  
 363 Goshen Road, South Portland, ME 04106 P: (207) 741-1770 F: (207) 774-2461 www.nest.com  
 engineers • architects • surveyors • construction managers

Issue	Date & Issue Description	By	Check
01	12/03/08	PWZ	RHB
02	01/23/09	PWZ	RHB
02	10/26/09	PWZ	RHB

Project Name: PWM Terminal Enhancement  
 Project Number: 09-6395-000  
 CAD File Name: T:\5330\101\Sheets\M02.02.00.dwg  
 Description: MECHANICAL RADIANT PIPING ZONE PLAN - LEVEL 2

Scale: 1/8" = 1'-0"  
 Ref. North

**M02.02.00**