

MECHANICAL DUCTWORK PLAN - LEVEL 2 - ZONE 6


SCALE: 1/8" = 1'-0"

SHEET NOTES

GENERAL NOTES

A SEE SHEET M00.00 FOR LEGEND AND GENERAL NOTES.

KEY PLAN

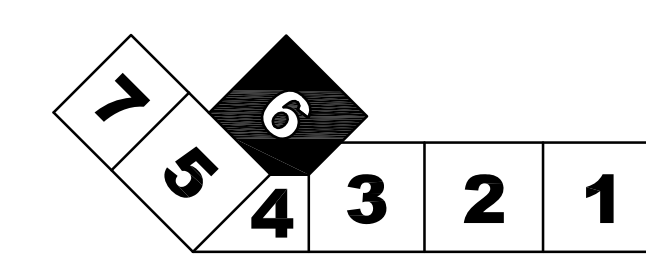

Portland International Jetport
1001 Westbrook Street
Portland, Maine 04102

Gensler
2020 K Street, NW
Suite 200
Washington, DC 20006
Telephone 202.721.5200
Facsimile 202.872.8587

nest ASSOCIATES, INC.
360 Graham Road, South Portland, ME 04106 P (207) 741-1770 F (207) 774-2461 www.nest.com
engineers • architects • surveyors • construction managers

Issue	Date & Issue Description	By	Check
01	12/03/08	PWZ	RHB
02	01/23/09	PWZ	RHB
02	10/28/09	PWZ	RHB

Project Name: PWM Terminal Enhancement
Project Number: 09-0395-000
CAD File Name: T:\S330\101\Sheets\M04.02.06.dwg
Description: MECHANICAL DUCTWORK PLAN - LEVEL 2 - ZONE 6

Scale: 1/8" = 1'-0"

Ref. North

M04.02.06

©2009 Gensler