


SHEET NOTES

GENERAL NOTES

- A SEE SHEET M00.00 FOR LEGEND AND GENERAL NOTES.
- B SUPPLY DUCTWORK SHALL BE SMACNA 10 INCH PRESSURE CLASS FROM AIR HANDLER OUTLET CONNECTIONS TO THE FAN POWERED VAV BOXES IN ALL AREAS AND TO THE SUPPLY REGISTERS AND GRILLES IN THE BAGGAGE HANDLING SPACE. RETURN DUCTWORK SHALL BE SMACNA 10 INCH PRESSURE CLASS FROM THE INLET OPENINGS TO THE AIR HANDLER CONNECTIONS.

KEY PLAN

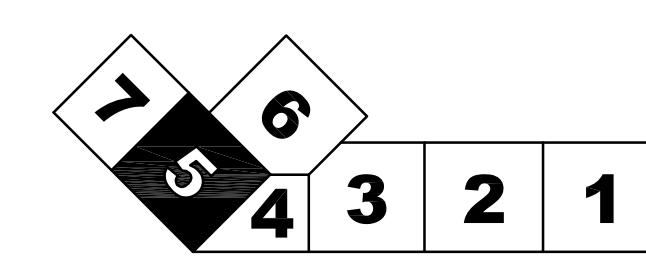

Portland International Jetport
 1001 Westbrook Street
 Portland, Maine 04102

Gensler

nest ASSOCIATES, INC.
 360 Governor Road, South Portland, ME 04106 P (207) 741-1770 F (207) 774-2461 www.nest.com
 engineers • architects • surveyors • construction managers

2020 K Street, NW
 Suite 200
 Washington, DC 20006
 Telephone 202.721.5200
 Facsimile 202.872.8587

Issue	Date & Issue Description	By	Check
01	07/11/08	PWZ	RHB
02	09/22/08	PWZ	RHB
03	12/03/08	PWZ	RHB
04	01/23/09	PWZ	RHB
05	10/26/09	PWZ	RHB
	ISSUED FOR PERMIT		

Project Name
 PWM Terminal Enhancement

Project Number
 09-6395-000

CAD File Name
 T:\6330\101\Sheets\M04.04.05.dwg

Description
 MECHANICAL DUCTWORK PLAN - LEVEL 4 - ZONE 5

Scale
 1/8" = 1'-0"

Ref. North

Project Name
 PWM Terminal Enhancement

Project Number
 09-6395-000

CAD File Name
 T:\6330\101\Sheets\M04.04.05.dwg

Description
 MECHANICAL DUCTWORK PLAN - LEVEL 4 - ZONE 5

M04.04.05