



SHEET NOTES

01 INSTALL RADIATOR ON STEEL SUPPORTS AND ARRANGE FOR DISCHARGE AWAY FROM ANY AIR INTAKES WITHIN 25 FEET. MECH CONTRACTOR TO FURNISH SUFFICIENT 40% GLYCOL SOLUTION TO ACCOMMODATE FULL SYSTEM VOLUME.

Portland International Jetport
 1001 Westbrook Street
 Portland, Maine 04102

Gensler

oest ASSOCIATES, INC.
 360 Galloway Road, South Portland, ME 04106 P: (207) 741-1770 F: (207) 774-2461 www.oest.com
 engineers • architects • surveyors • construction managers

2020 K Street, NW
 Suite 200
 Washington, DC 20006
 Telephone 202.721.5200
 Facsimile 202.872.8587

GENERAL NOTES

A SEE SHEET M00.00 FOR LEGEND AND GENERAL NOTES.

Issue	Date & Issue Description	By	Check
01	01/23/09 95% DESIGN DEVELOPMENT	PWZ	RHB
02	10/26/09 ISSUED FOR PERMIT	PWZ	RHB


Project Name: PWM Terminal Enhancement
 Date: 10/26/09

Project Number: 09-6395-000
 CAD File Name: T:\6330\101\Sheets\M04.RP.05.dwg
 Description: MECHANICAL PLAN - ROOF - ZONE 5

Scale: 1/8" = 1'-0"

M04.RP.05

KEY PLAN

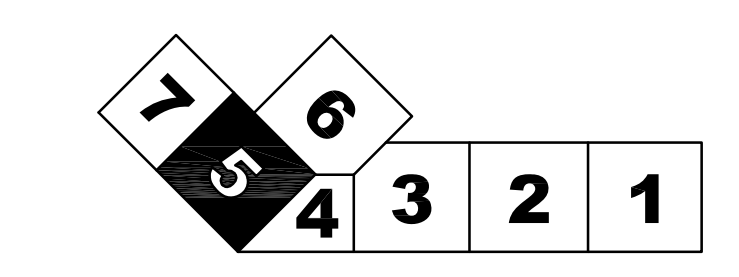

MECHANICAL PLAN - ROOF - ZONE 5
 SCALE: 1/8" = 1'-0"