

SHEET NOTES

01 REMOVE AND DISPOSE OF EXISTING OIL / WATER SEPARATOR.


Portland International Jetport

1001 Westbrook Street
Portland, Maine 04102

Gensler

2020 K Street, NW
Suite 200
Washington, DC 20006
Telephone 202.721.5200
Facsimile 202.872.8587

oest ASSOCIATES, INC.
363 Goshen Road, South Portland, ME 04106 P: (207) 741-1770 F: (207) 774-2461 www.oest.com
engineers • architects • surveyors • construction managers

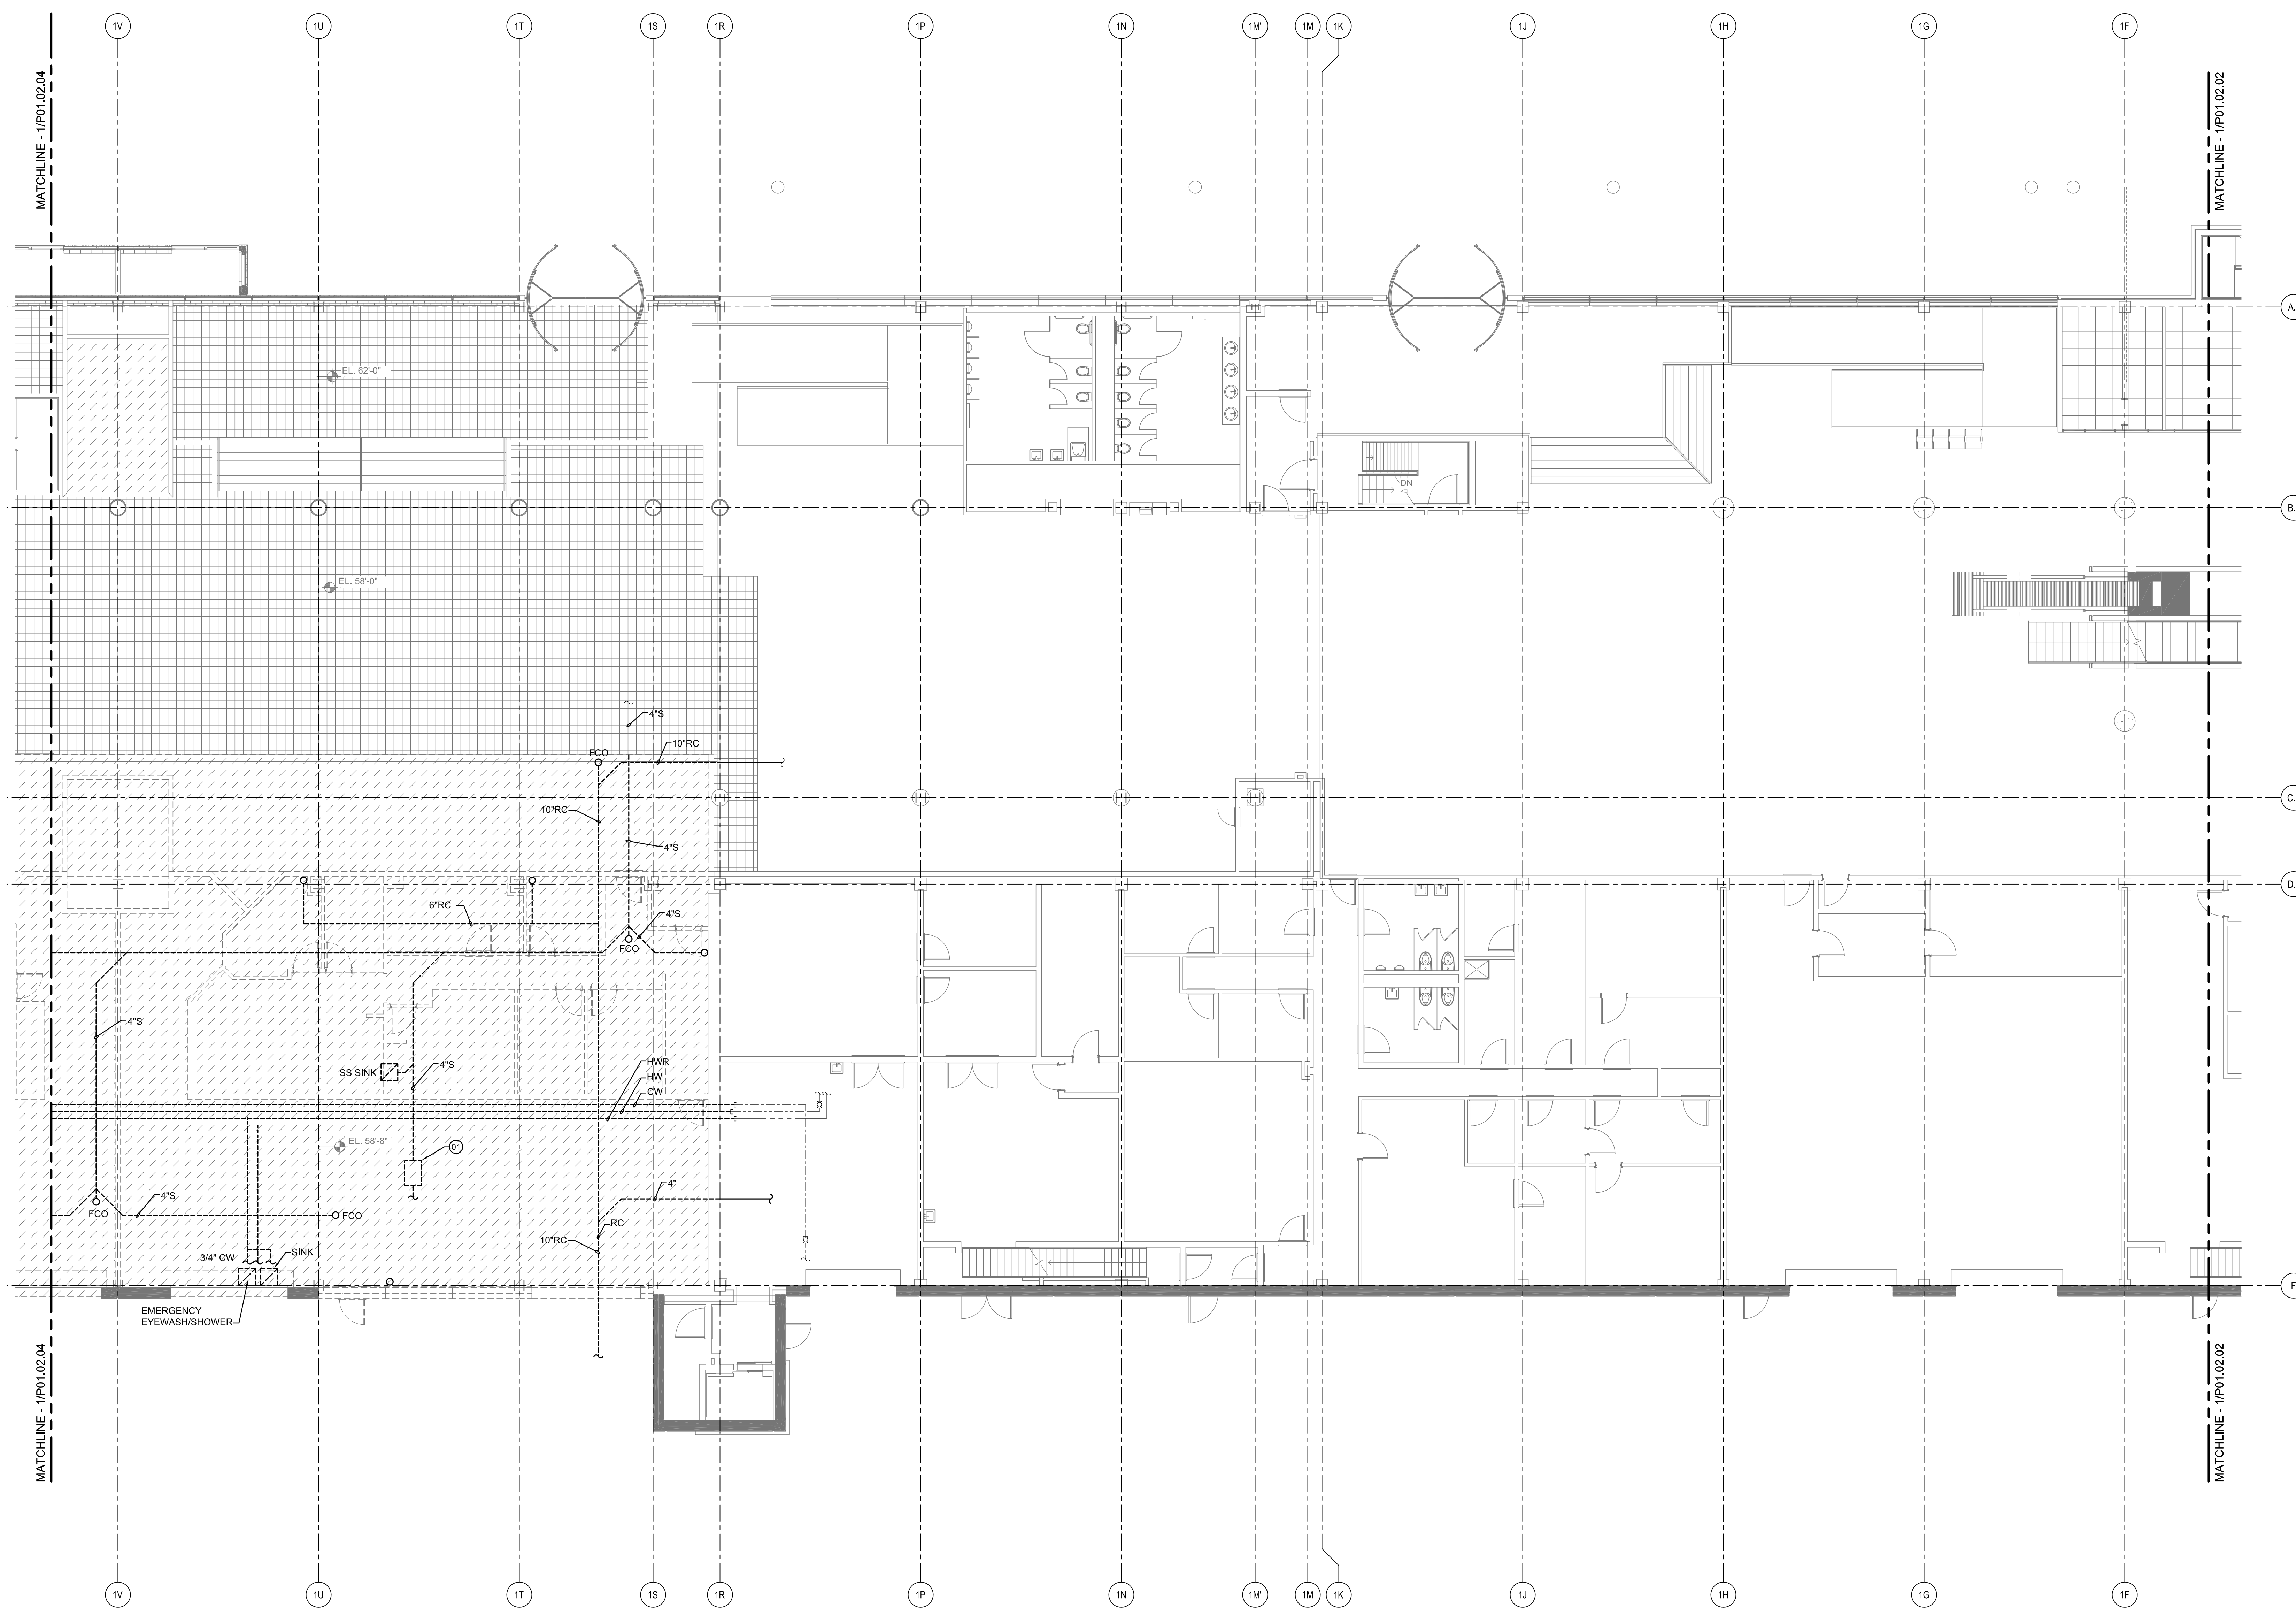

GENERAL NOTES

A SEE SHEET P00.00 FOR LEGEND AND GENERAL NOTES.

Issue	Date & Issue Description	By	Check
01	07/11/08	PWZ	JS
02	09/22/08	PWZ	JS
DESIGN DEVELOPMENT			
03	12/03/08	KLM	JS
75% CONSTRUCTION DOCUMENTS			
04	01/23/09	CM	JS
95% CONSTRUCTION DOCUMENTS			
05	10/26/09	PWZ	JS
ISSUED FOR PERMIT			

Project Name
PJM Terminal Enhancement

Project Number
09-6395-000

CAD File Name
T:\6330\01\Sheets\P01.02.03.dwg

Description
PLUMBING DEMOLITION PLAN - LEVEL 2 - ZONE 3

Scale
1/8" = 1'-0"

Ref. North

Signature: [Handwritten Signature]

Professional Seal: [Professional Engineer Seal for Joel S. Williams, State of Maine, License No. 10124]

KEY PLAN

