


- SHEET NOTES**
- 01 TERMINATE SRC 12" ABOVE FINISHED GRADE WITH DC.
 - 02 SEE C02.02 FOR CONTINUATION.
 - 03 1/2" PEX TUBING FROM TRAP PRIMER BELOW FL TO TRAP.
 - 04 RUN 1/2" PEX TRAP PRIMER LINE ADJACENT TO C.I. VENT LINE TIGHT TO FOUNDATION WALL. PROVIDE GUARD AROUND BOTH LINES FROM FLOOR LEVEL TO 6'-0" AFF. REFER TO DETAIL 4 ON SHEET P12.23.
 - 05 RUN PIPING ON SIDES OF COLUMN. KEEP FACE OF COLUMN CLEAR FOR INSTALLATION OF SECURITY & ALARM EQUIPMENT & APPARATUS.
 - 06 SEE C02.01 FOR CONTINUATION.

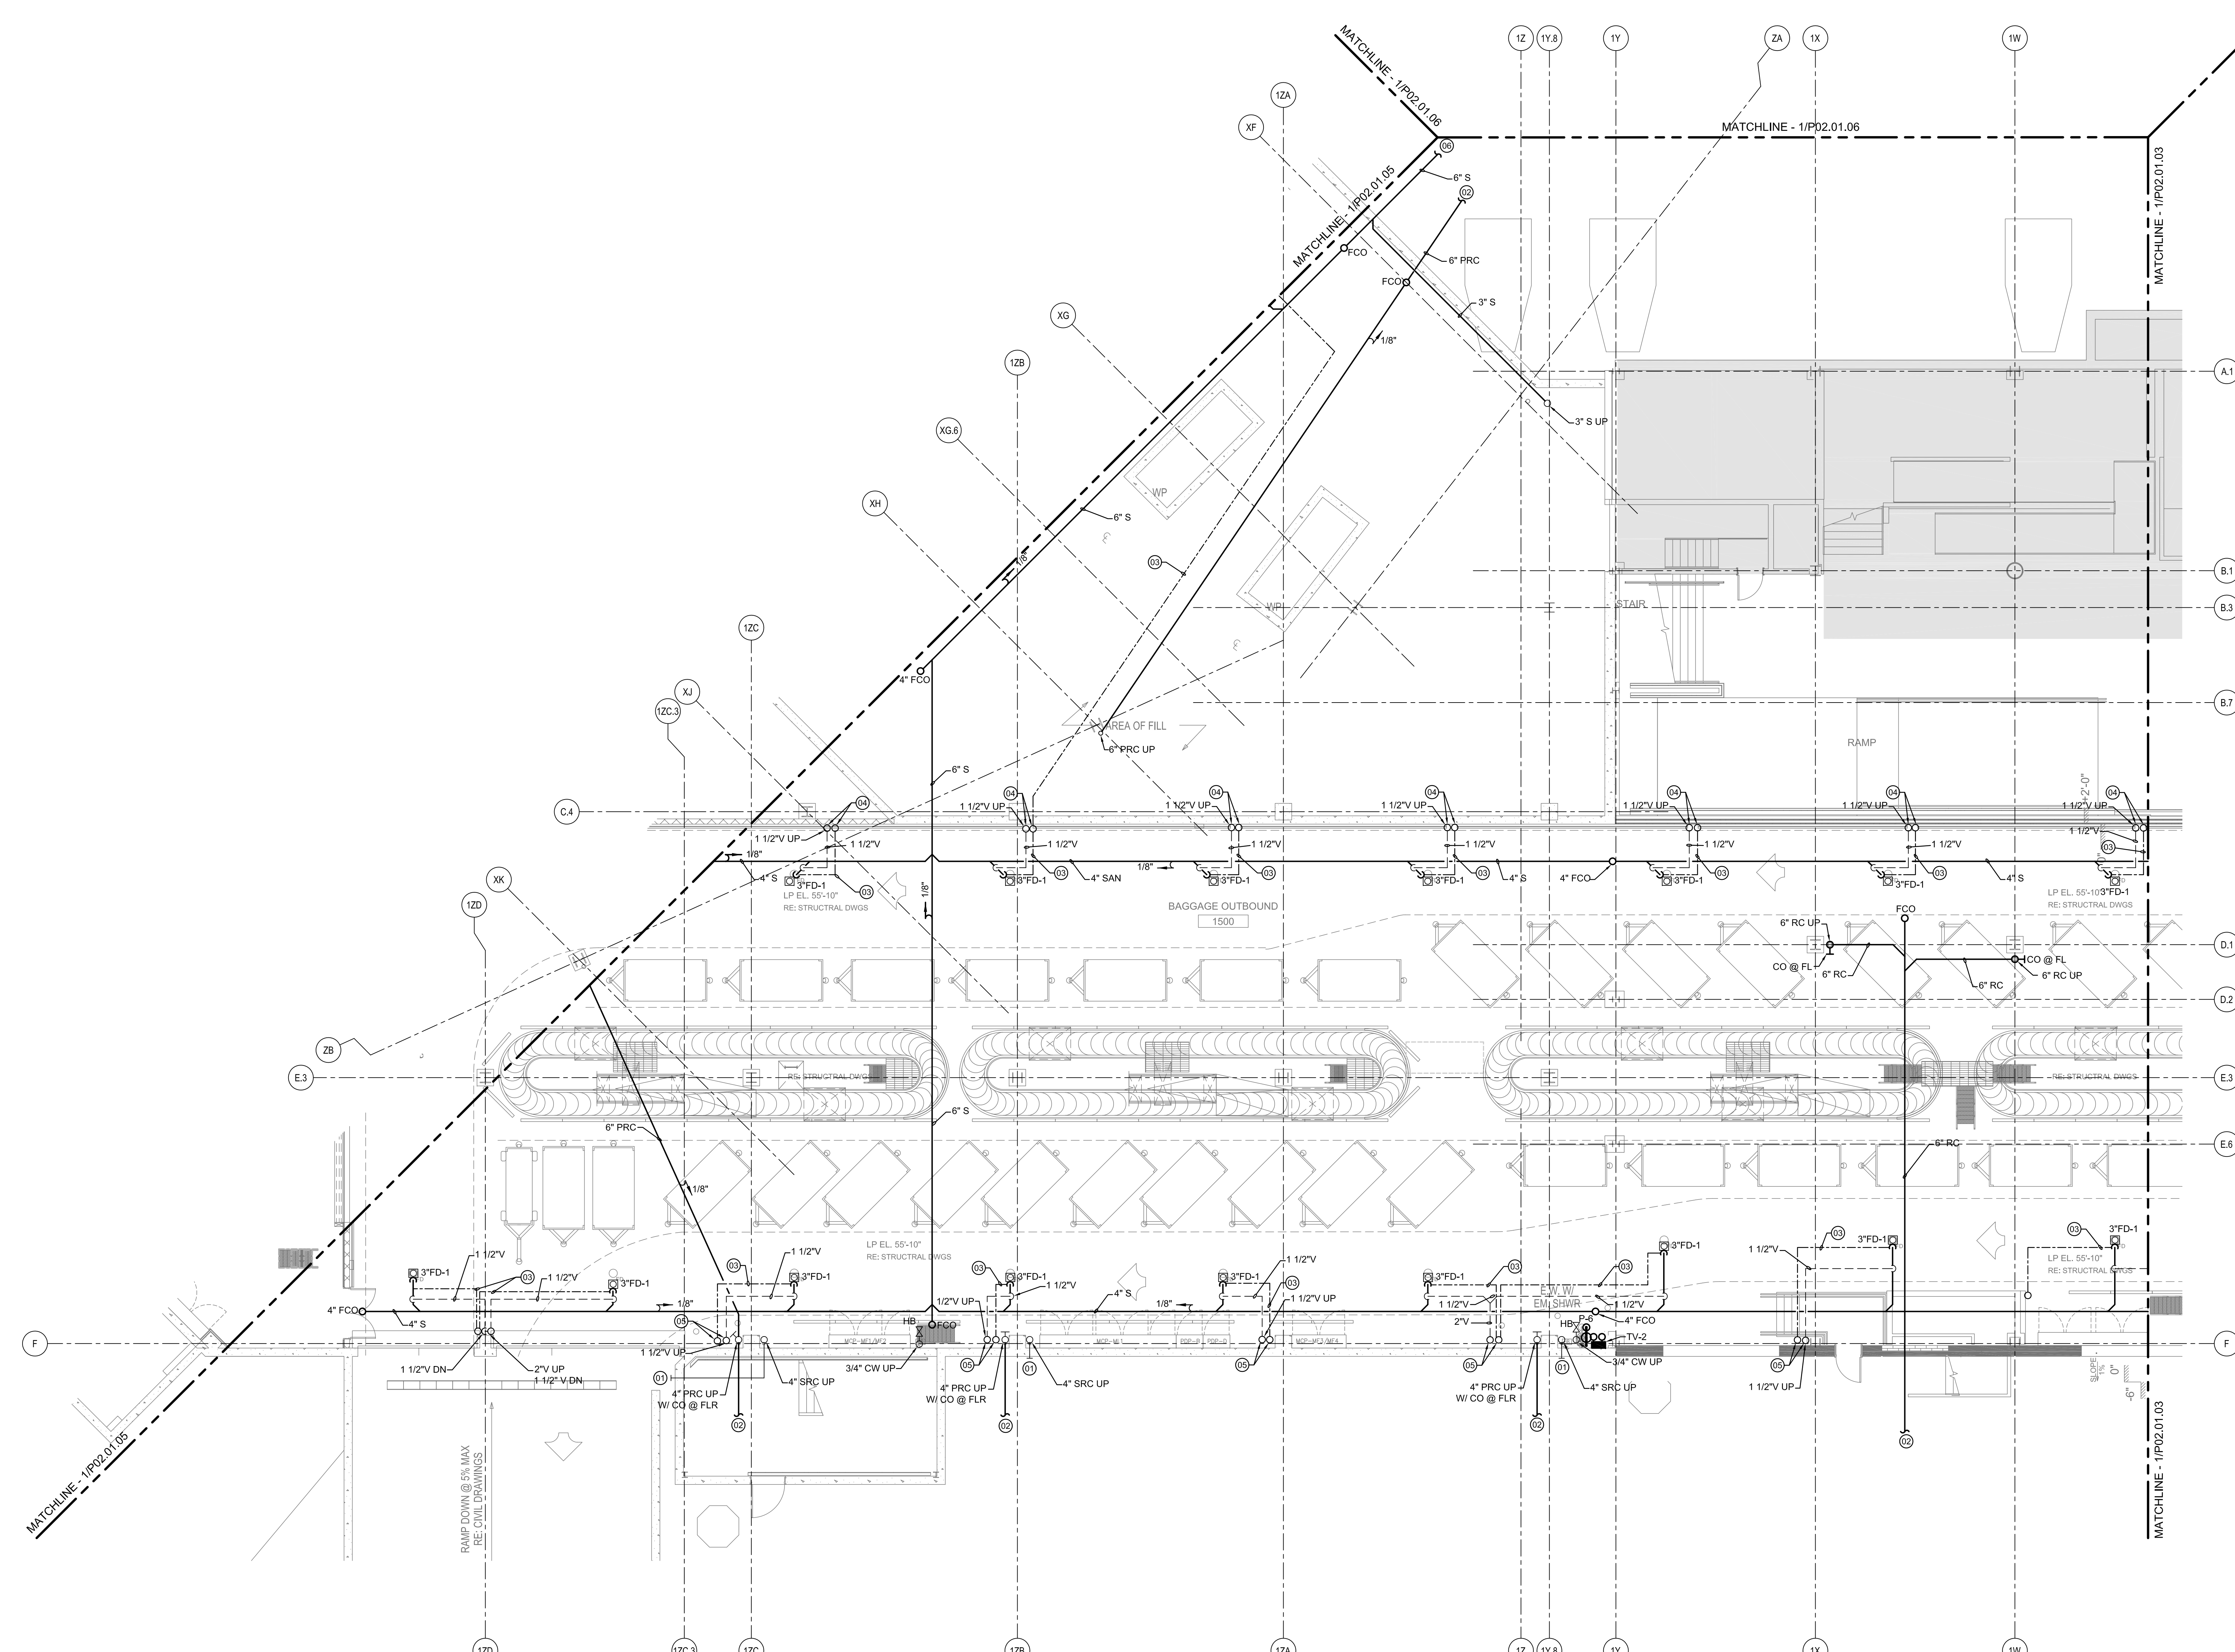

- GENERAL NOTES**
- A SEE SHEET P00.00 FOR LEGEND AND GENERAL NOTES.

Issue	Date & Issue Description	By	Check
01	12/03/08	KLM	JS
02	01/23/09	CM	JS
02	10/26/09	PWZ	JS

KEY PLAN

