

SHEET NOTES

- 01 PRC PASSES THROUGH 24" BEAM AT CENTERLINE OF WEB.
- 02 1/2" CW W/ TRAP PRIMER TO GENERATOR ROOM FD.
- 03 1 1/2" SUMP PUMP DISCHARGE DOWN.
- 04 TIE SUMP PUMP DISCHARGE INTO TOP OF SANITARY W/45" WYE.

Portland International Jetport
 1001 Westbrook Street
 Portland, Maine 04102

Gensler


nest ASSOCIATES, INC.
 343 Gorton Road, South Portland, ME 04106 P (207) 741-1770 F (207) 774-0244 www.nest.com
 engineers • architects • surveyors • construction managers

2020 K Street, NW
 Suite 200
 Washington, DC 20006
 Telephone 202.721.5200
 Facsimile 202.872.8587

GENERAL NOTES

A SEE SHEET P00.00 FOR LEGEND AND GENERAL NOTES.

Issue	Date & Issue Description	By	Check
01	07/11/08	PWZ	JS
02	09/22/08	PWZ	JS
03	12/03/08	KLM	JS
04	01/23/09	CM	JS
05	10/26/09	PWZ	JS

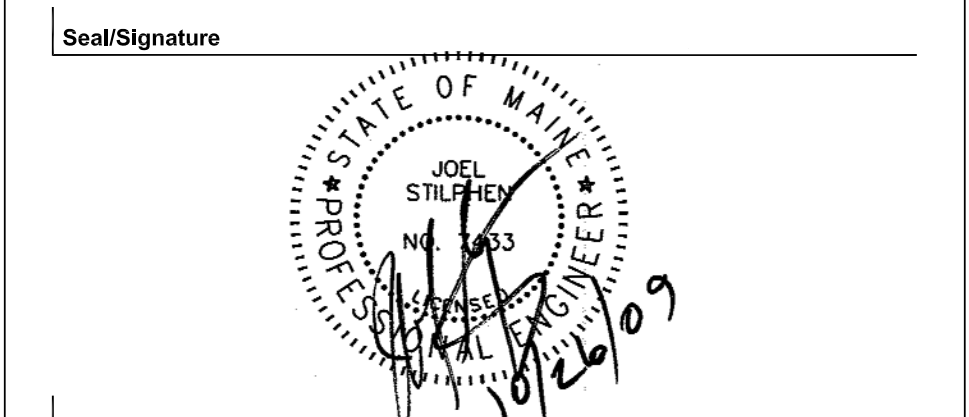


Project Name
 P10M Terminal Enhancement

Project Number
 09-6395-000

CAD File Name
 T:\6330\101\Sheets\P02.03.05.dwg

Description
 PLUMBING PLAN - LEVEL 3 - ZONE 5

KEY PLAN

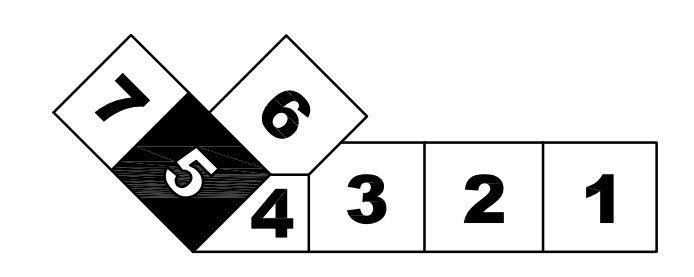

Scale
 1/8" = 1'-0"

P02.03.05