

**SHEET NOTES**

01 1/2" CW FROM TRAP TO TRAP PRIMER  
(SEE SHEET P02.03.05)

**Portland International  
Jetport**  
1001 Westbrook Street  
Portland, Maine 04102

**Gensler**

**nest ASSOCIATES, INC.**  
engineers • architects • surveyors • construction managers


2020 K Street, NW  
Suite 200  
Washington, DC 20006  
Telephone 202.721.5200  
Facsimile 202.872.8587

**GENERAL NOTES**

A SEE SHEET P00.00 FOR LEGEND AND GENERAL NOTES.

Issue	Date & Issue Description	By	Check
01	07/11/08		
02	09/22/08	SCHEMATIC DESIGN	PWZ JS
03	12/03/08	DESIGN DEVELOPMENT	PWZ JS
04	01/23/09	75% CONSTRUCTION DOCUMENTS	KLM JS
05	10/26/09	95% CONSTRUCTION DOCUMENTS	CM JS
		ISSUED FOR PERMIT	PWZ JS

**KEY PLAN**

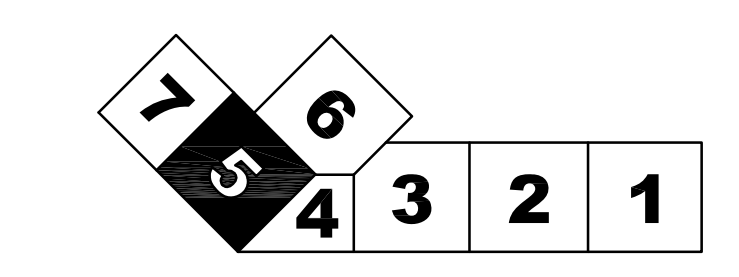


Project Name  
PJM Terminal Enhancement

Project Number  
09-6395-000

CAD File Name  
T:\6330\101\Sheets\P02.04.05.dwg

Description  
PLUMBING PLAN - LEVEL 4 - ZONE 5

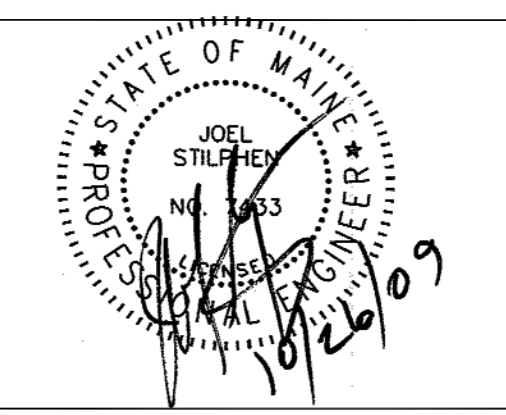

Scale  
1/8" = 1'-0"



**P02.04.05**