


1 VOICE/DATA/SECURITY RACK ELEVATIONS
SS12.30 NTS

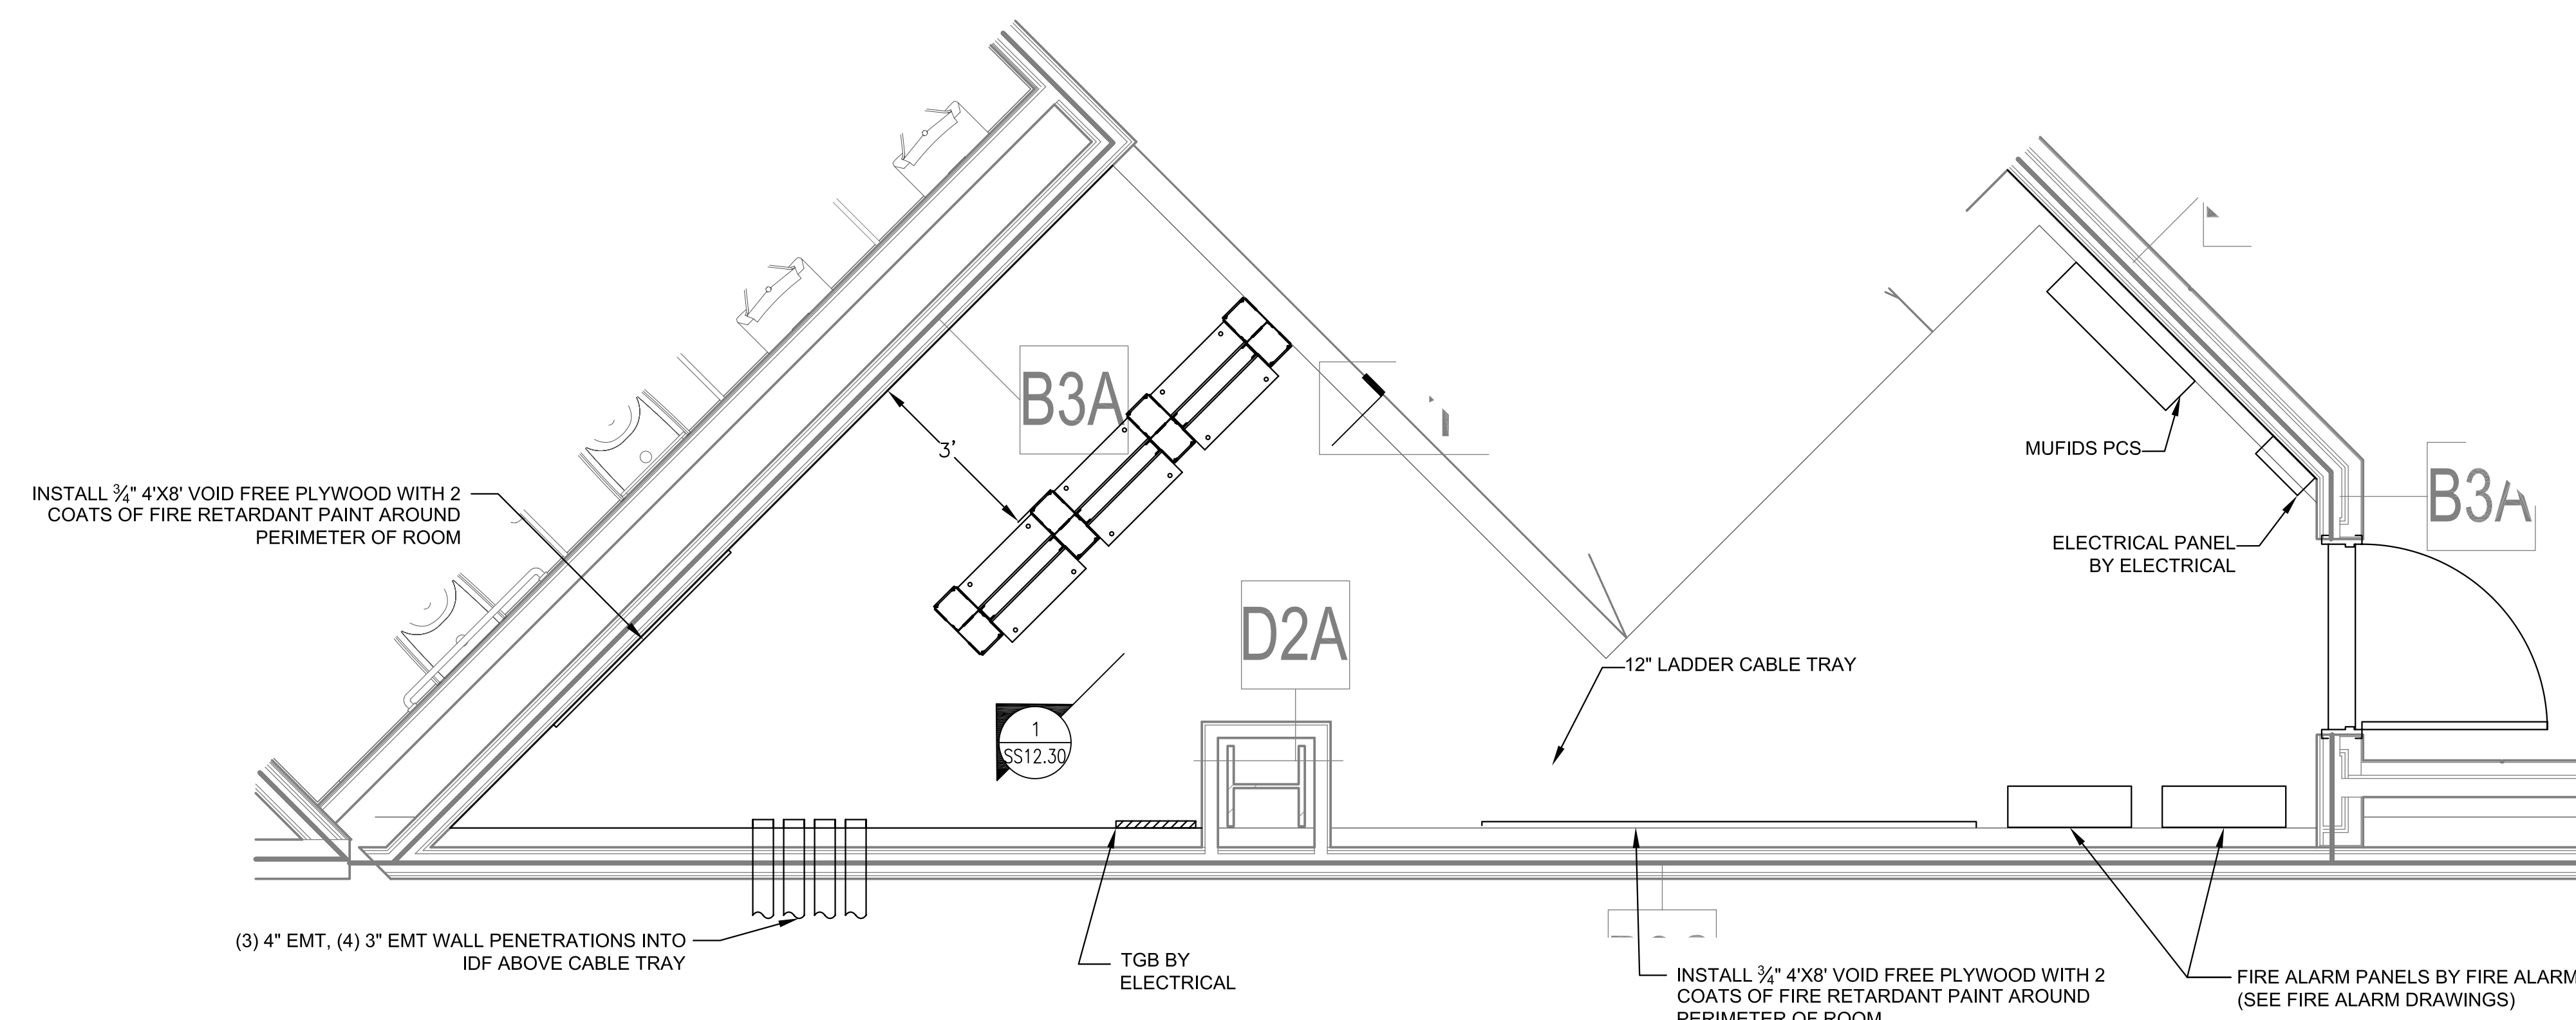


2 TELECOMMUNICATIONS ROOM IDF L2
SS12.30 SCALE: NTS

GENERAL NOTES

- A. POWER TO ALL EQUIPMENT IN TELECOMMUNICATION ROOMS PROVIDED BY ELECTRICAL PANEL IN ROOM. REFER TO ELECTRICAL DRAWINGS FOR DETAILS.
- B. REFER TO ELECTRICAL DRAWINGS FOR ALL GROUND BUS BAR INFORMATION.

| Issue | Date & Issue Description | By | Check |
|-------|--------------------------|----|-------|
| | 10/26/09 | | |
| | 100% ISSUED FOR PERMIT | | |

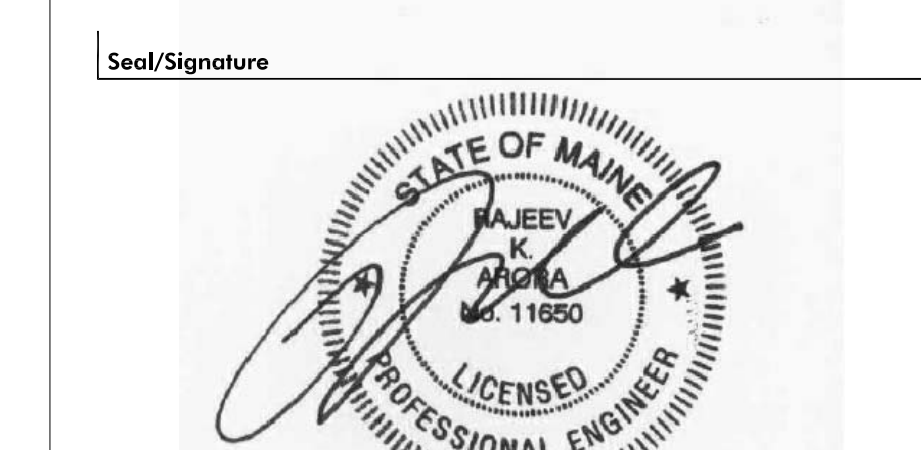

Project Name
PJM TERMINAL EXPANSION

Project Number

CAD File Name
SS12.30

Description
SECURITY & SURVEILLANCE
NEW TELECOM ROOM DETAILS - SHEET 1

Scale
As Indicated

SS12.30

© 2006 Gensler