


1 VOICE/DATA/SECURITY RACK ELEVATIONS  
SS12.32  
NTS

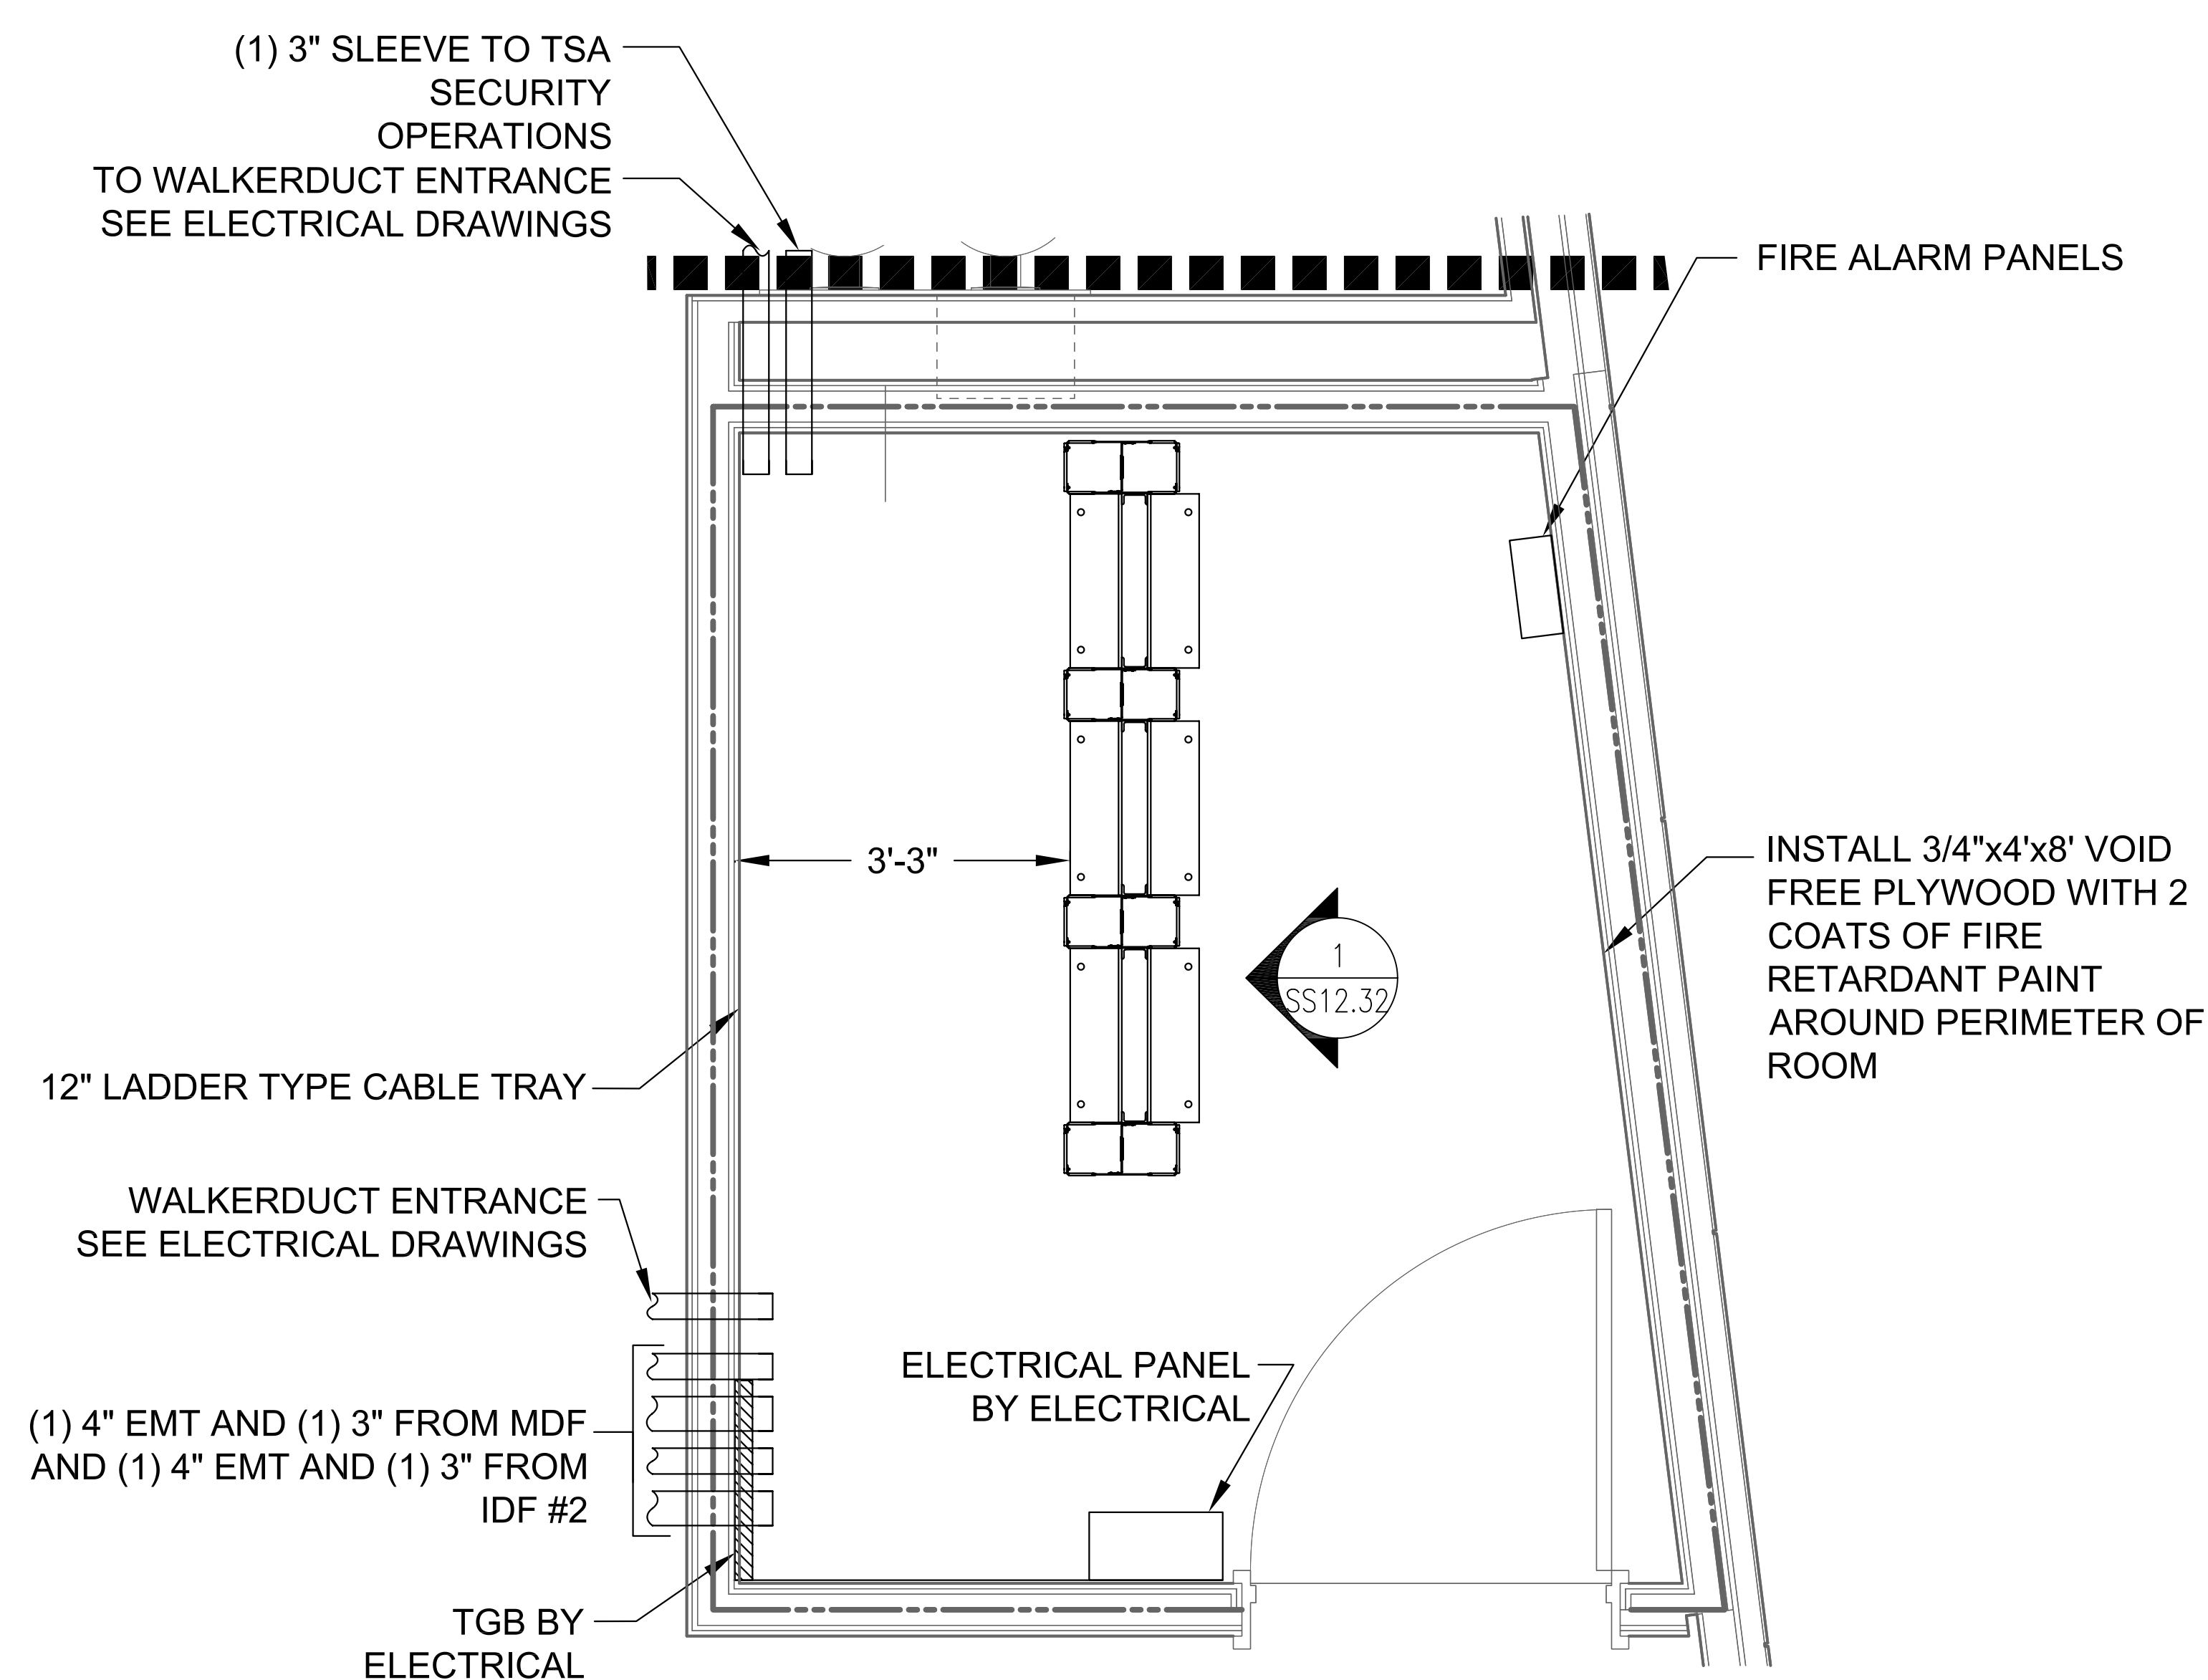


2 TELECOMMUNICATIONS ROOM IDF L4  
SS12.32  
SCALE: NTS

GENERAL NOTES

- 01 POWER TO ALL EQUIPMENT IN TELECOMMUNICATION ROOMS PROVIDED BY ELECTRICAL PANEL IN ROOM. REFER TO ELECTRICAL DRAWINGS FOR DETAILS.
- 02 REFER TO ELECTRICAL DRAWINGS FOR ALL GROUND BUS BAR INFORMATION.

Issue	Date & Issue Description	By	Check
	10/26/09		
	100% ISSUED FOR PERMIT		

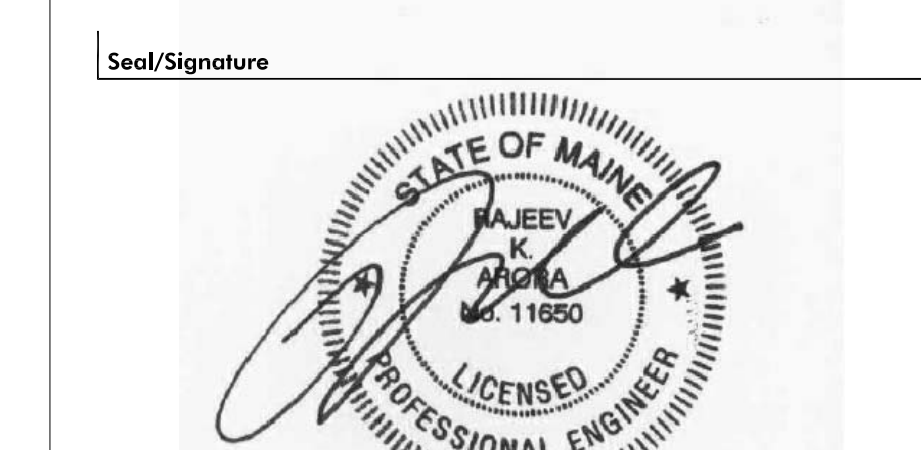

Project Name  
PJM TERMINAL EXPANSION

Project Number

CAD File Name  
SS12.32

Description  
SECURITY & SURVEILLANCE  
NEW TELECOM ROOM DETAILS - SHEET 3

Scale  
As Indicated