


1 TELECOMMUNICATIONS CABINETS ELEVATIONS  
TC12.04 NTS

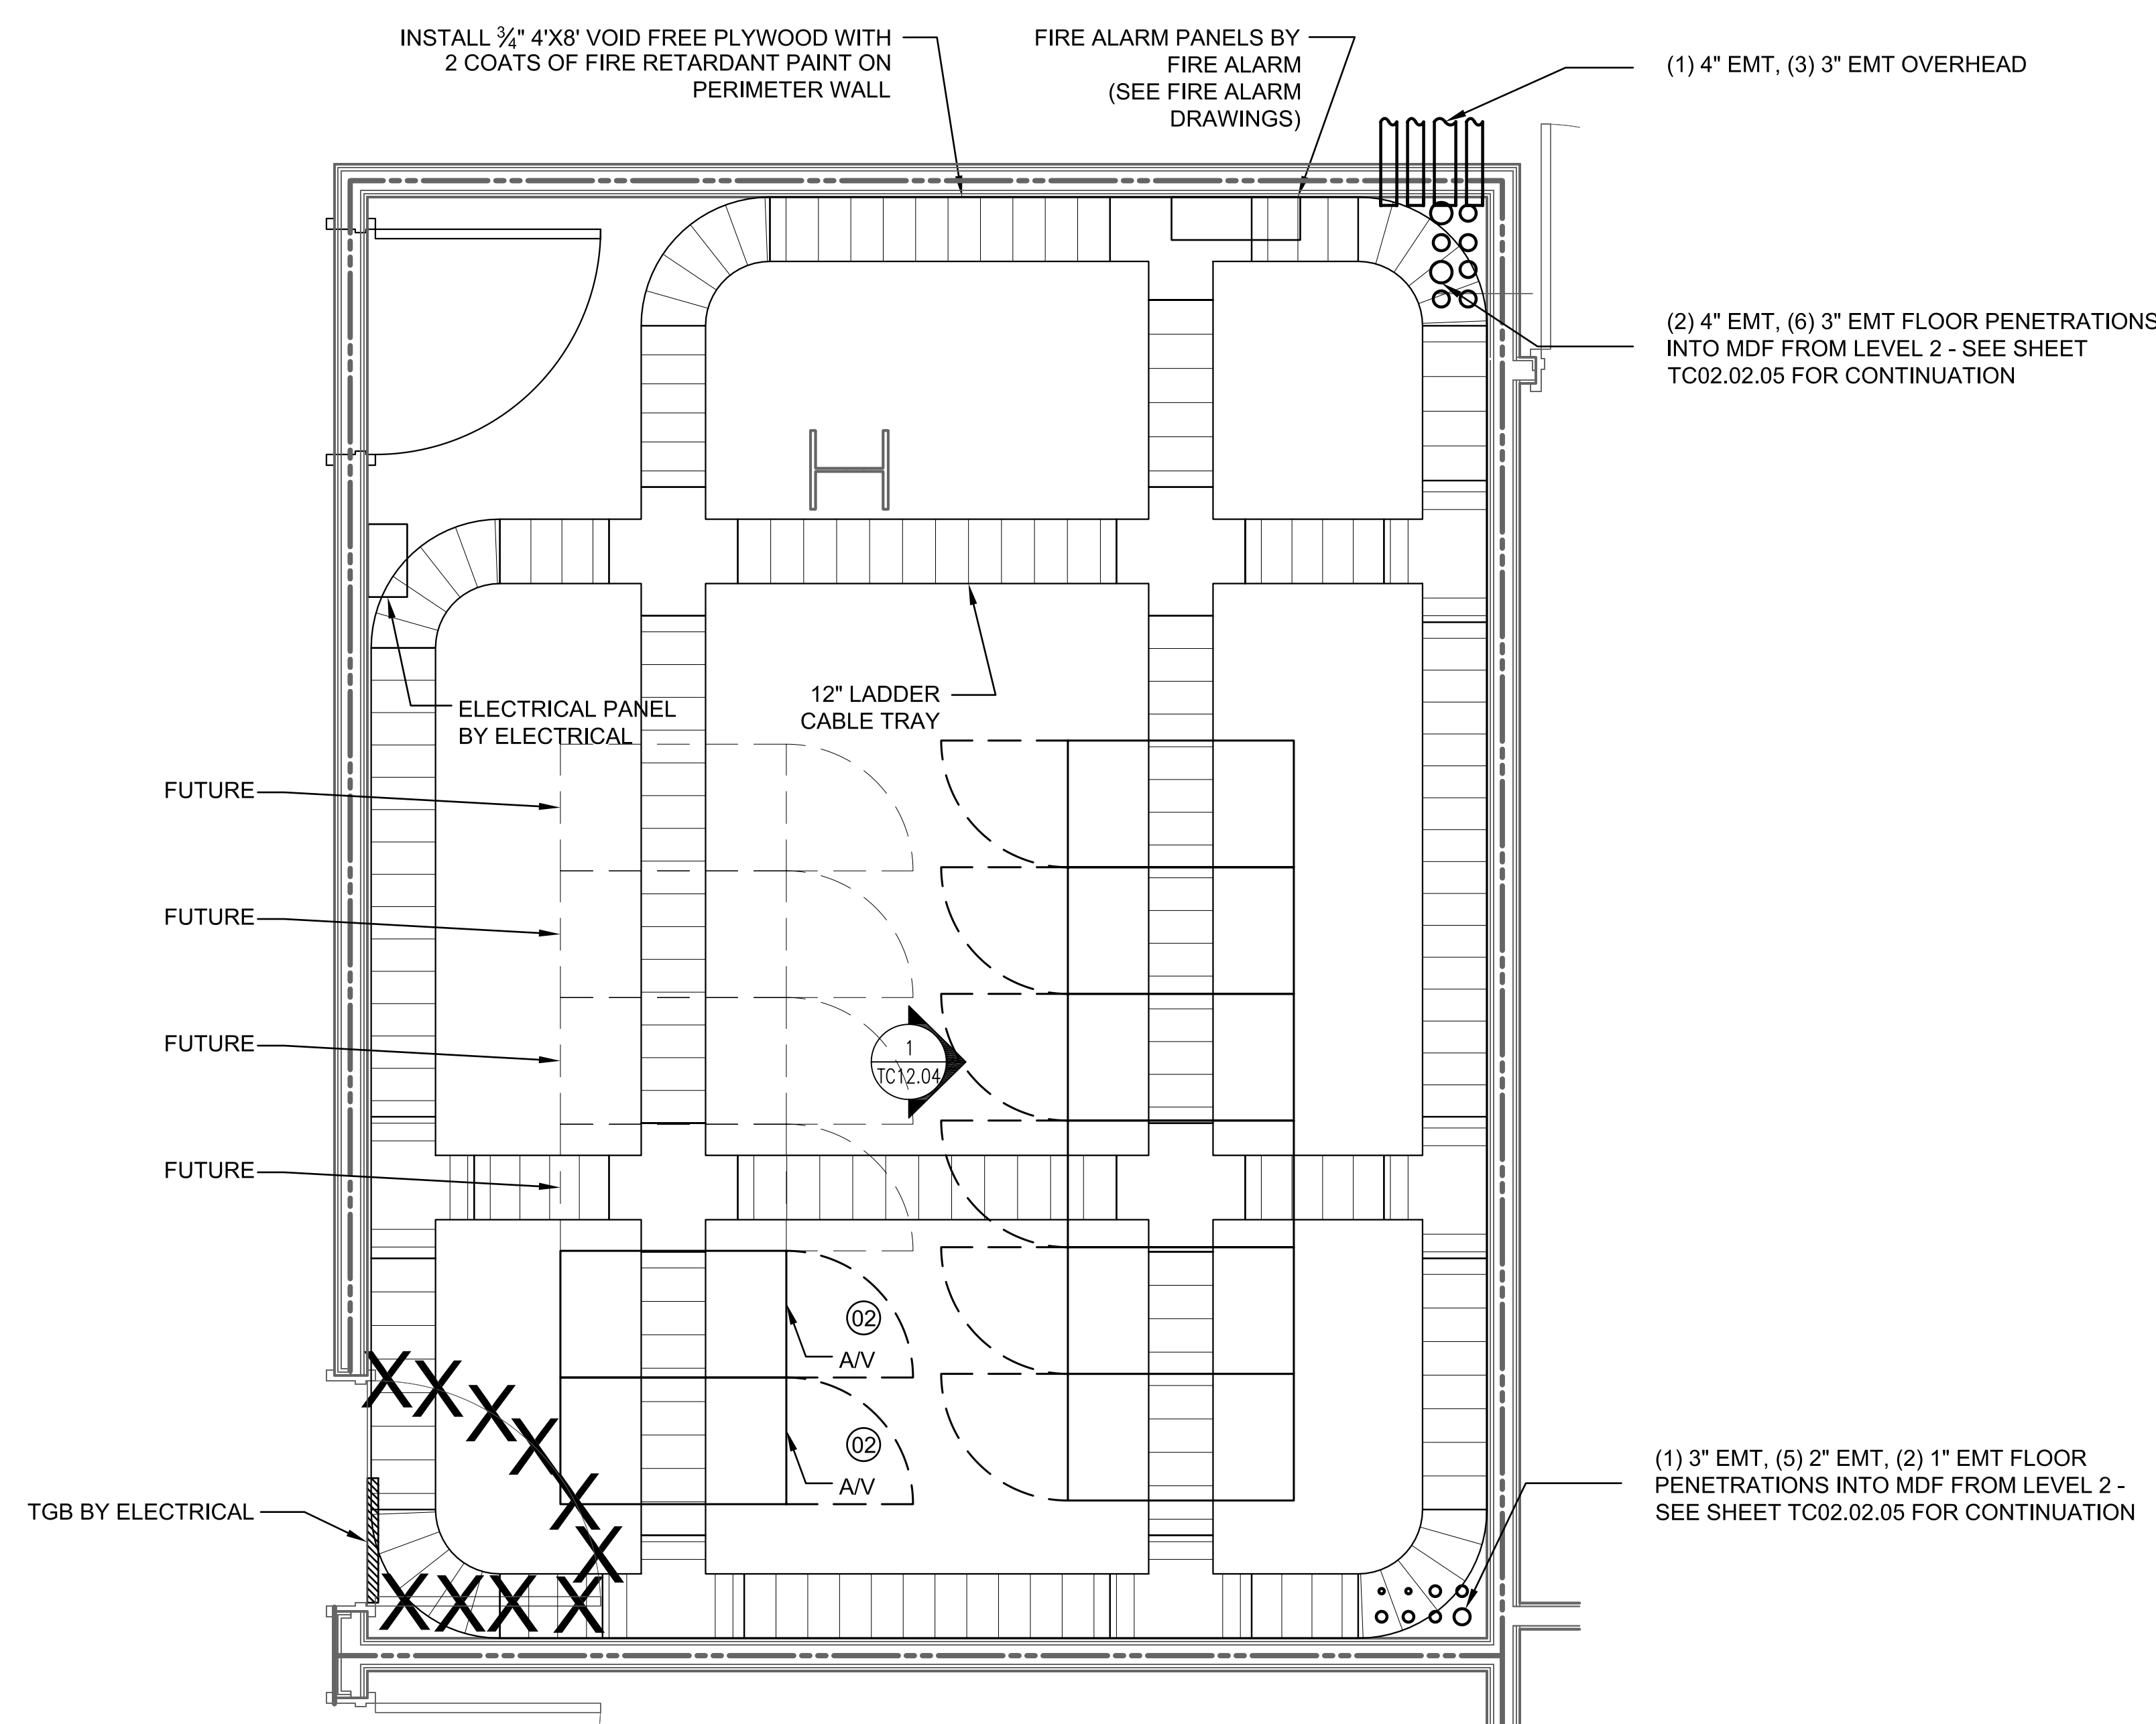


2 TELECOMMUNICATIONS MDF ROOM  
TC12.04 SCALE: 1/2"=1'

GENERAL NOTES

- A. POWER TO ALL EQUIPMENT IN TELECOMMUNICATION ROOMS PROVIDED BY ELECTRICAL PANEL IN ROOM. REFER TO ELECTRICAL DRAWINGS FOR DETAILS.
- B. REFER TO ELECTRICAL DRAWINGS FOR ALL GROUND BUS BAR INFORMATION.

Issue	Date & Issue Description	By	Check
	10/26/09		
	100% ISSUED FOR PERMIT		

Seal/Signature

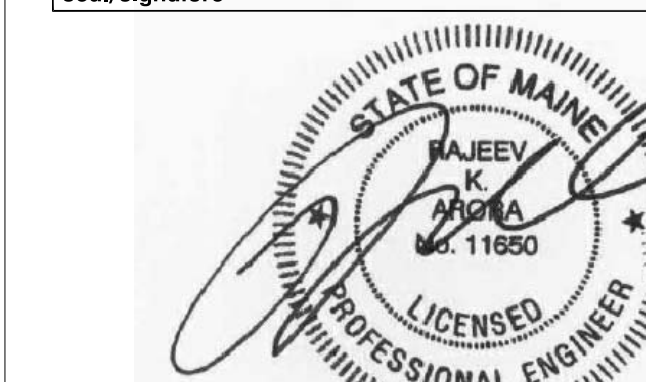

Project Name

PWM TERMINAL EXPANSION

Project Number

CAD File Name

TC12.04

Description

TELECOMMUNICATIONS

NEW TELECOM ROOM DETAILS - SHEET 2

Scale

As Indicated