

SHEET NOTES

- 01 LAMINATED WOOD DECK ON GLULAM GIRDERS, BEAMS AND PURLINS. TO RECEIVE FIRE RETARDANT COATING (PER SECTION 09 96 43) AND STAINED (PER 09 93 00). REFER TO STRUCTURAL DRAWINGS FOR MORE INFORMATION.
- 02 BOTTOM OF SCHEDULED FIXTURE AT MECHANICAL WALL IS TO MATCH TOP ELEVATION OF WIND GIRT.
- 03 PROVIDE LIGHT FIXTURE AT EVERY STAIR LANDING U.O.N. REFER TO ELECTRICAL DRAWINGS FOR MORE INFORMATION.
- 04 EXPOSED STEEL TO BE GALVANIZED
- 05 SCHEDULED FIXTURE MOUNTED AT WIND GIRT. RE: PROJECT MANUAL FOR LIGHT MOUNTING LOCATION AND DETAILS.
- 06 FIXTURE FH IS LOCATED AT TREE COLUMN WITHIN AN ARCHITECTURAL FIN. RE: DETAIL 5/A12.75

Portland International Jetport

1001 Westbrook Street
Portland, Maine 04102

Gensler

2020 K Street, Northwest
Suite 200
Washington DC 20006
Telephone 202.721.5200
Facsimile 202.872.8587

Date	Description
07/11/08	SCHEMATIC DESIGN
09/22/08	DESIGN DEVELOPMENT
12/03/08	75% CONSTRUCTION DOCUMENTS
01/23/09	95% CONSTRUCTION DOCUMENTS
10/26/09	ISSUED FOR PERMIT

GENERAL NOTES

- A FOR LIGHTING TYPES, DETAILS AND INFORMATION REFER TO PROJECT MANUAL.
- B FOR DIFFUSER INFORMATION AND QUANTITY, REFER TO PROJECT MANUAL.
- C ALL GWB CEILINGS TO BE PAINTED P-01 U.O.N.
- D SPRINKLER HEADS ARE SHOWN FOR DESIGN INTENT ONLY. REFER TO FIRE PROTECTION DRAWINGS FOR ADDITIONAL INFORMATION.
- E ALL LIGHTING AND EMERGENCY LIGHTING CONDUIT IS TO BE HELD TIGHT TO UNDERSIDE OF GL-4.
- F CABBOT WOOD STAIN AT GLULAM P-03 U.O.N.
- G EXPOSED STRUCTURAL STEEL AND GLULAM SUPPORTS TO BE P-02 U.O.N.

Seal/Signature

Project Name
PWM Terminal Enhancement

Project Number
09.6395.000


Description
REFLECTED CEILING PLAN - LEVEL 5 - ZONE 6

Scale
As indicated

A04.05.06

© 2009 Gensler

KEY PLAN

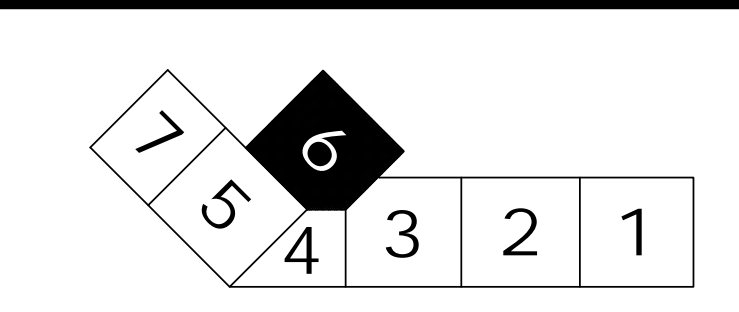

REFLECTED CEILING PLAN - LEVEL 5 - ZONE 6

M:\09.6395.000\BIM\Building Model\User Model Files\Clifford Takara_09.6395.000_PWM Jetport Expansion 00.rvt