

**LEVEL 1 - ZONE 3**

SCALE: 1/8"=1'-0"

**SHEET NOTES**

- 01 CONTRACTOR SHALL COORDINATE WITH OTHER TRADES AND BE RESPONSIBLE FOR FINAL LOCATIONS AND QUANTITIES OF MODULES MONITORING FLOW AND TAMPER SWITCHES.
- 02 COORDINATE LOCATION OF THESE DEVICES WITH ADJACENT PLUMBING PIPING.
- 03 THE WORK IN THIS AREA INVOLVES THE MODIFICATION TO THE EXISTING HORN STROBES AND CIRCUITS IN THIS AREA. IN THE EVENT THAT THE CIRCUIT IS ROUTED FROM THE BAGGAGE MAKE-AREA, WHICH IS BEING MODIFIED, THEN THE CONDUIT AND CABLING SHALL BE RE-ROUTED SUCH THAT THE CIRCUIT DOES NOT PASS THROUGH THE BAGGAGE MAKE-UP AREA. THE CONTRACTOR SHALL IDENTIFY A PROPER CIRCUIT TIE-IN POINT IN THE TERMINAL AND EXTEND NEW CONDUIT AND CABLING TO THE LOCATION AND PERFORM ANY/ALL DEMOLITION REQUIRED IN THE BAGGAGE MAKE-UP AREA.

**Portland International Jetport**

1001 Westbrook Street  
Portland, Maine 04102



2020 K Street, Northwest  
Suite 200  
Washington DC 20006  
Telephone 202.721.5200  
Facsimile 202.872.8587




**ARORA**  
Solutions for Secure Environments  
Arora Engineers, Inc.  
61 Wilmington - West Chester Pike  
Suite #100  
Chadds Ford, PA 19317  
Tel (610) 459-7900  
Fax (610) 459-7950

**GENERAL NOTES**

- A MOUNTING FOR ALL DEVICES SHALL COMPLY WITH IBC 2003, NFPA 90A, IMC, NFPA 72, NEC, ADAAG AND ALL APPLICABLE LOCAL CODES.
- B VISUAL NOTIFICATION APPLIANCES SHALL BE SET TO THE CANDELA RATING ASSIGNED ON THE DRAWINGS. SPEAKERS SHALL BE TAPPED AT THE WATTAGE SELECTED BY THE SYSTEM MANUFACTURER ON THE APPROVED SHOP DRAWINGS.
- C IN THE EVENT THAT A DEVICE IS LOCATED ON A SURFACE THAT IS UNSUITABLE FOR PROPER MOUNTING, THEN THE CONTRACTOR SHALL NOTIFY THE ENGINEER DURING THE SHOP DRAWINGS PHASE. THE NOTIFICATION TO THE ENGINEER SHALL OCCUR PRIOR TO CONDUIT AND JUNCTION BOX ROUGH-IN.
- D MORE THAN TWO VISIBLE NOTIFICATION APPLIANCES OR GROUPS OF VISIBLE NOTIFICATION APPLIANCES IN THE SAME ROOM OR ADJACENT SPACE WITHIN THE SAME FIELD OF VIEW SHALL FLASH IN SYNCHRONIZATION. THIS SHALL INCLUDE SYNCHRONIZATION OF STROBES OPERATED BY SEPARATE SYSTEMS.
- E ALL NOTIFICATION DEVICES SHOWN ON THIS PLAN SHALL BE EQUIPPED WITH PROTECTIVE WIRE GUARD.

Issue	Date & Issue Description	By	Check
	10/26/09		
	100% ISSUED FOR PERMIT		

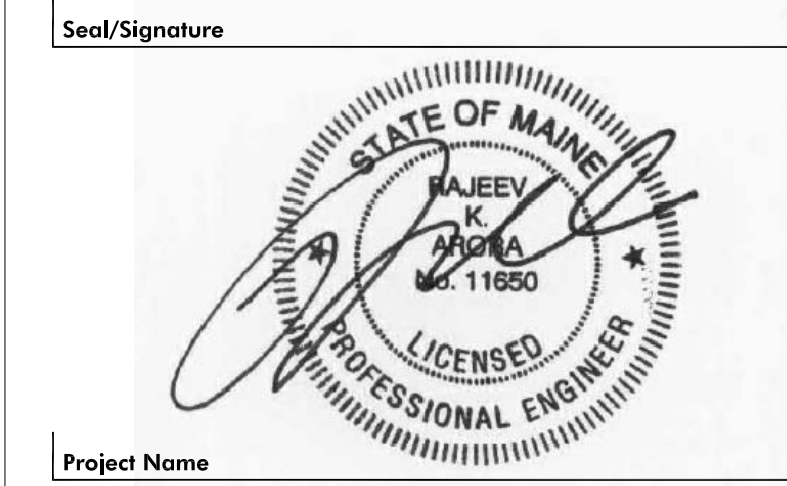

Project Name  
**PWM TERMINAL EXPANSION**


Project Number

CAD File Name  
FA02.01.03

Description  
CONSTRUCTION PLAN  
LEVEL 1 - ZONE 3

Scale  
As Indicated

**KEY PLAN**

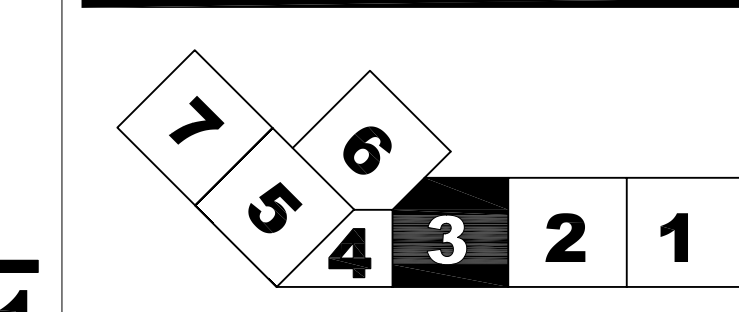

**FA02.01.03**

© 2006 Gensler