

LEVEL 4 - ZONE 6

SCALE: 1/8"=1'-0"


SHEET NOTES

- 01 CONTRACTOR SHALL COORDINATE WITH OTHER TRADES AND BE RESPONSIBLE FOR FINAL LOCATIONS AND QUANTITIES OF MODULES MONITORING FLOW AND TAMPER SWITCHES.

GENERAL NOTES

- A MOUNTING FOR ALL DEVICES SHALL COMPLY WITH IBC 2003, NFPA 99A, NFPA 72, NEC, ADA/AG AND ALL APPLICABLE LOCAL CODES.
- B VISUAL NOTIFICATION APPLIANCES SHALL BE SET TO THE CANDELA RATING ASSIGNED ON THE DRAWINGS. SPEAKERS SHALL BE TAPPED AT THE WATTAGE SELECTED BY THE SYSTEM MANUFACTURER ON THE APPROVED SHOP DRAWINGS.
- C IN CASES WHERE AN APPLIANCE CANNOT BE LOCATED WHERE SHOWN ON THE DRAWINGS, DUE TO PHYSICAL RESTRICTIONS, NOTIFICATION APPLIANCES MAY BE ABLE TO BE MOVED TO CEILING MOUNT DEVICES UPON APPROVAL BY THE ENGINEER. UPON APPROVAL, DEVICES SHALL BE UL LISTED FOR CEILING MOUNTED APPLICATIONS.
- D MORE THAN TWO VISIBLE NOTIFICATION APPLIANCES OR GROUPS OF VISIBLE NOTIFICATION APPLIANCES IN THE SAME ROOM OR ADJACENT SPACE WITHIN THE SAME FIELD OF VIEW SHALL FLASH IN SYNCHRONIZATION. THIS SHALL INCLUDE SYNCHRONIZATION OF STROBES OPERATED BY SEPARATE SYSTEMS.

KEY PLAN

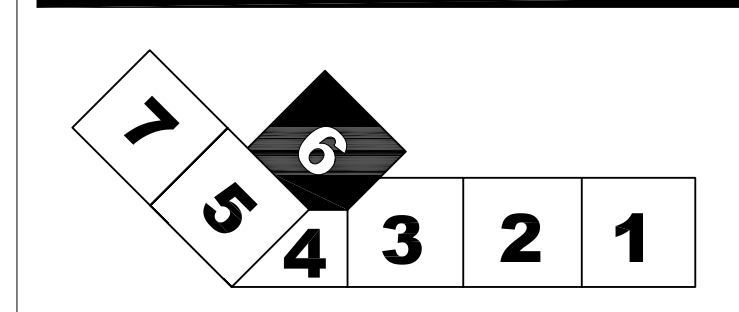


Portland International Jetport
 1001 Westbrook Street
 Portland, Maine 04102

Gensler
 2020 K Street, Northwest
 Suite 200
 Washington DC 20006
 Telephone 202.721.5200
 Facsimile 202.872.8587

ARORA
 Solutions for Secure Environments
 Arora Engineers, Inc.
 61 Wilmington - West Chester Pike
 Suite #100
 Chadds Ford, PA 19317
 T: (610) 459-7900
 F: (610) 459-7950

Issue	Date & Issue Description	By	Check
	10/26/09		
	100% ISSUED FOR PERMIT		

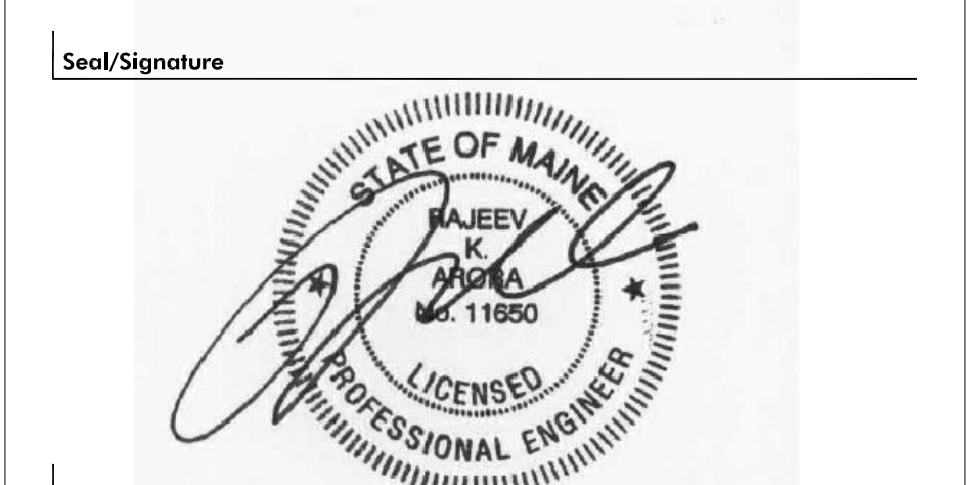

Project Name
PWM TERMINAL EXPANSION

Project Number

CAD File Name
FA02.04.06

Description
FIRE ALARM CONSTRUCTION PLAN - LEVEL 4 - ZONE 6

Scale
As Indicated

FA02.04.06