


SHEET NOTES

Portland International
Jetport
1001 Westbrook Street
Portland, Maine 04102

Gensler
2020 K Street, NW
Suite 200
Washington, DC 20006
Telephone 202.721.5200
Facsimile 202.872.8587

oest ASSOCIATES, INC.
345 Gophen Road South Portland, ME 04106 P: (207) 741-1770 F: (207) 774-1244 www.oest.com
engineers • architects • surveyors • construction managers

FIRE RISK MANAGEMENT, INC.
1 Great Street
Bath, ME 04510 P: (207) 442-7200
www.fire-risk.com


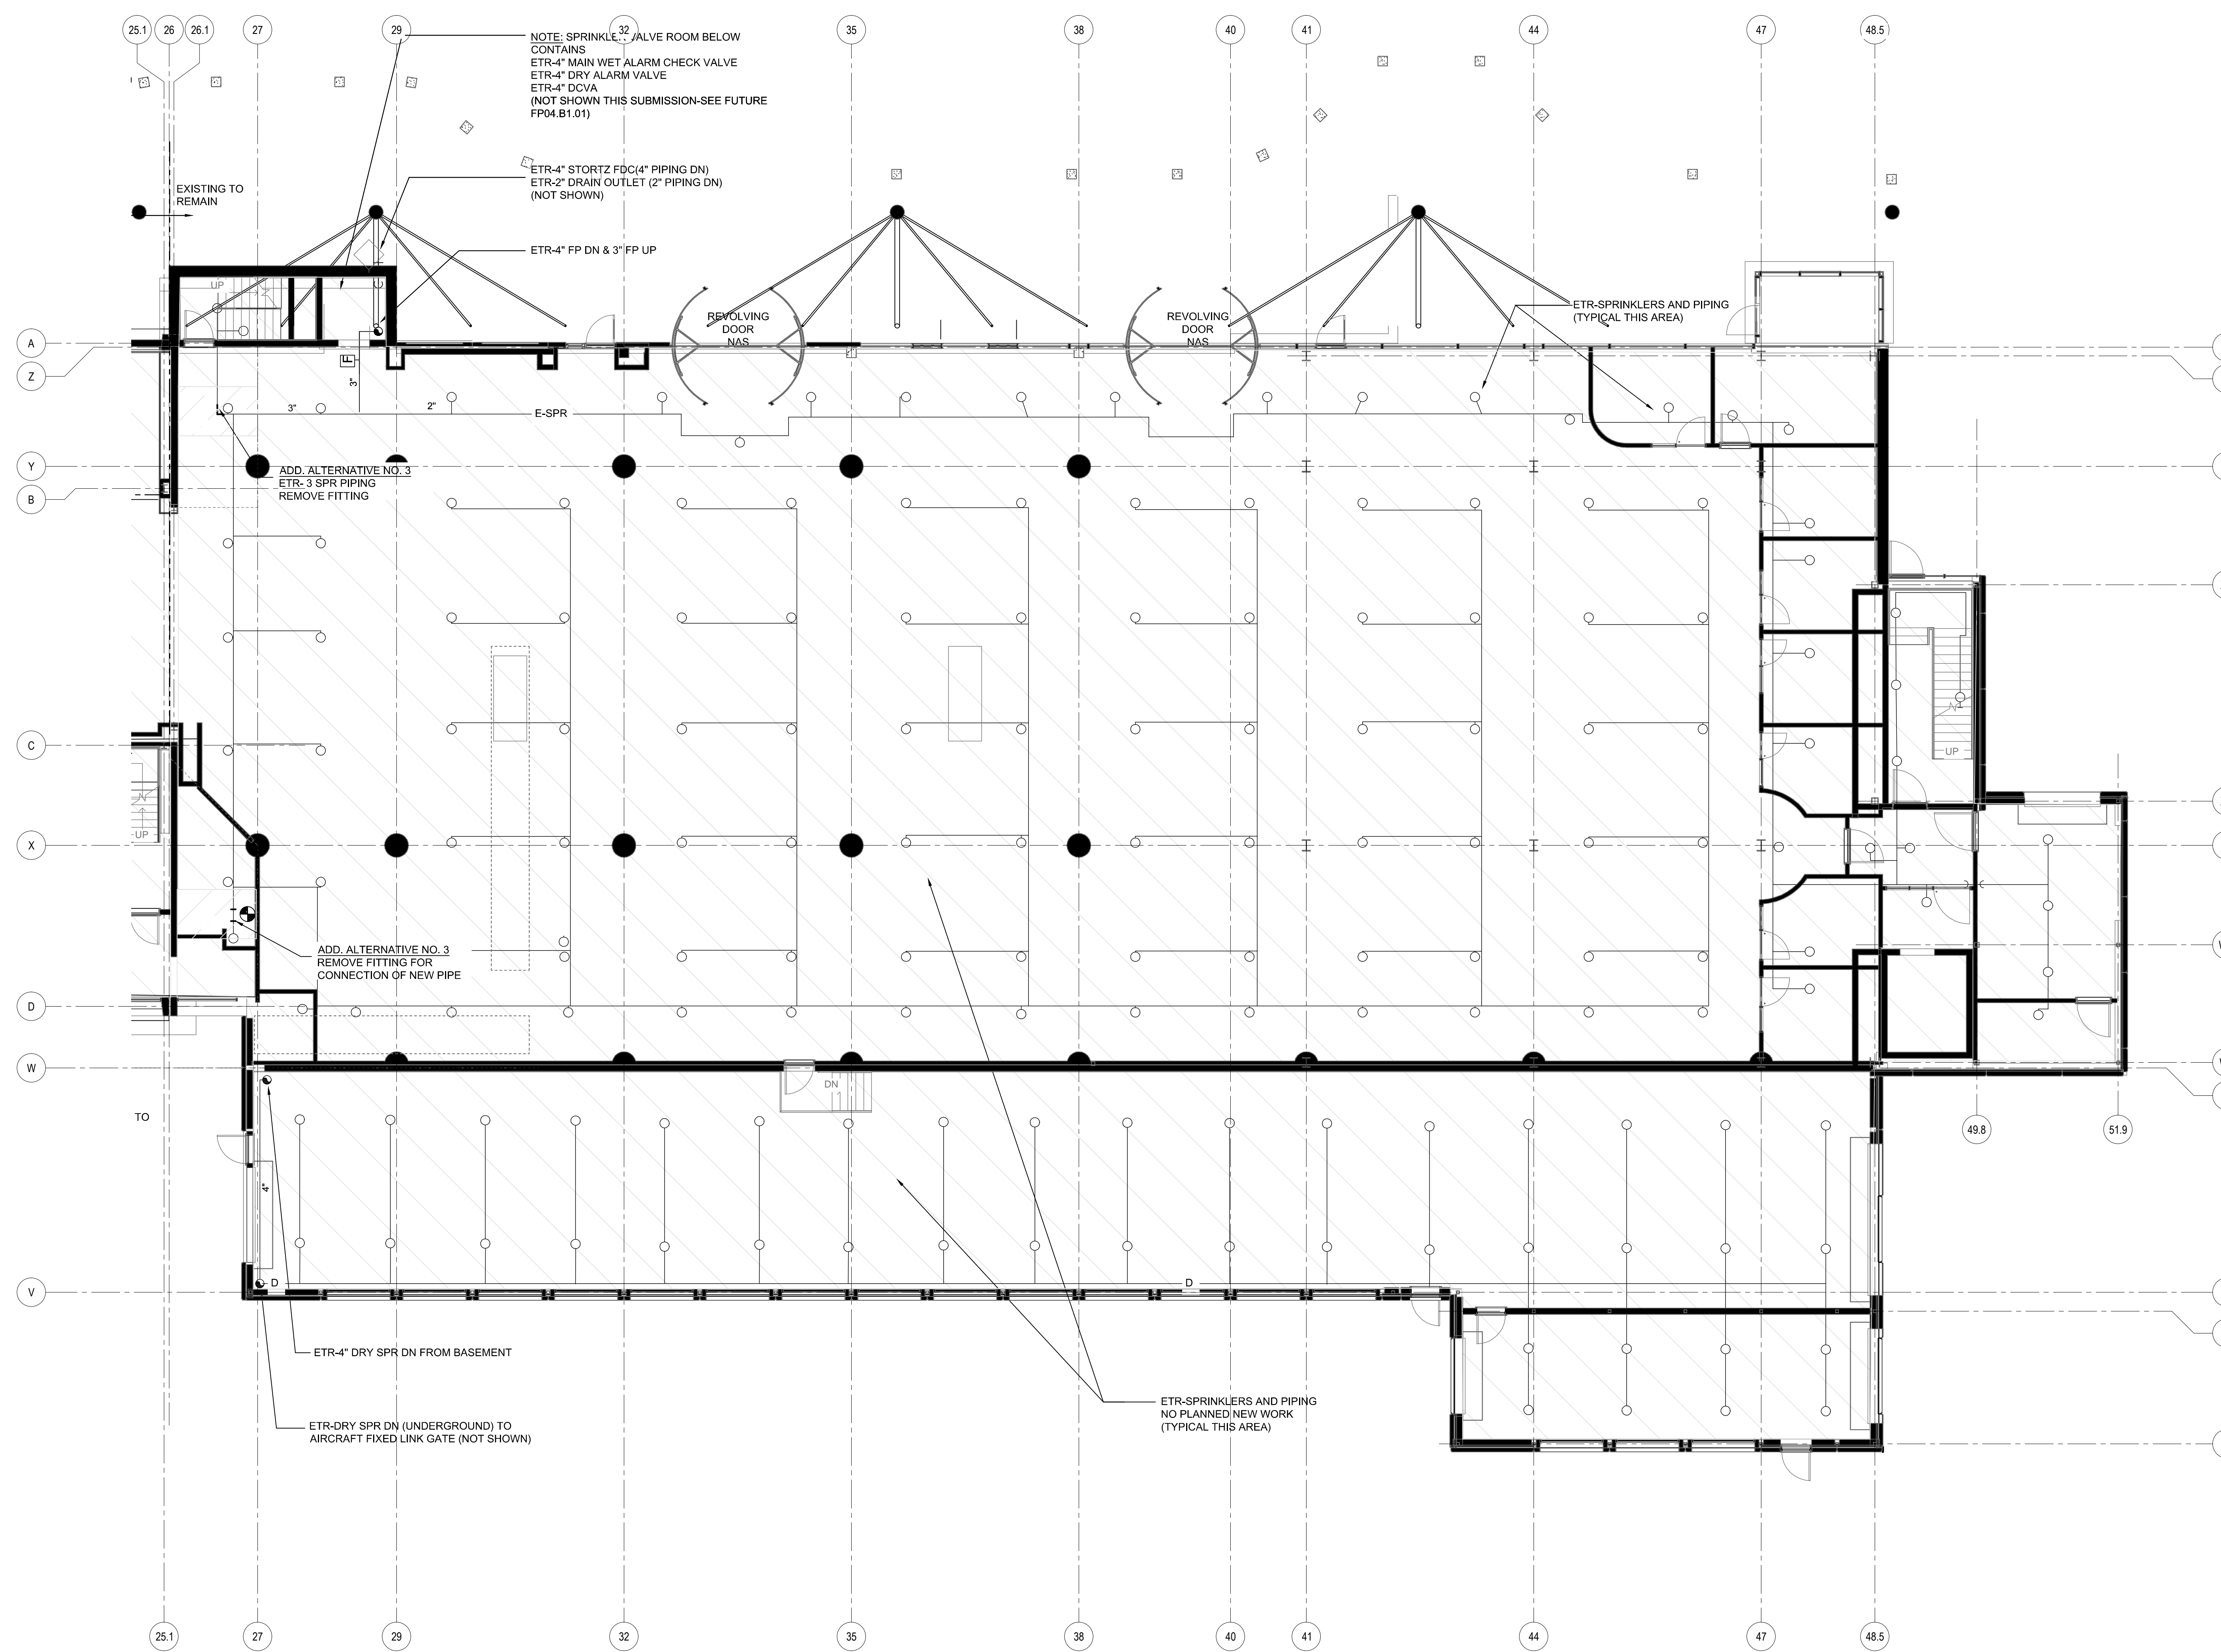


GENERAL NOTES

A SEE SHEET FP00.01 FOR LEGEND, SCHEDULES & GENERAL NOTES.

Issue	Date	Issue Description	By	Check
01	09/22/08	DESIGN DEVELOPMENT	SKD	WMC
02	12/03/08	75% CONSTRUCTION DOCUMENTS	SKD	WMC
03	01/23/09	95% CONSTRUCTION DOCUMENTS	MHY	JLD
04	10/28/09	ISSUED FOR PERMIT	JLD	SKD

KEY PLAN

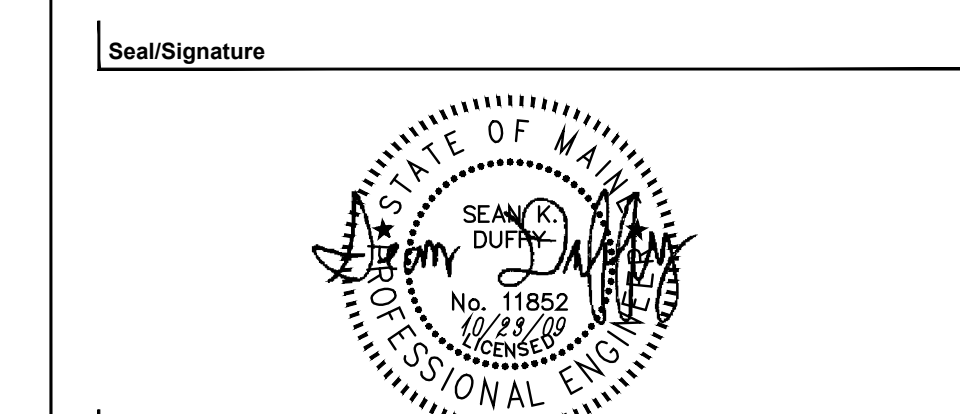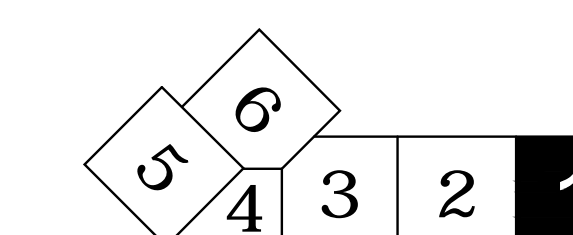

Project Name
PJM Terminal Expansion

Project Number
08.0395.000
CAD File Name
FP01.02.01.dwg

Description
FIRE PROTECTION DEMOLITION PLAN
LEVEL 2 - ZONE 1

Scale
1/8" = 1'-0"

FP01.02.01

©2009 Gensler

FIRE PROTECTION DEMOLITION PLAN - LEVEL 2 - ZONE 1

SCALE: 1/8"=1'-0"