


**SHEET NOTES**

**Portland International Jetport**  
 1001 Westbrook Street  
 Portland, Maine 04102

**Gensler**  
 2020 K Street, NW  
 Suite 200  
 Washington, DC 20006  
 Telephone 202.721.5200  
 Facsimile 202.872.8587

**oest ASSOCIATES, INC.**  
 345 Gophers Road South Portland, ME 04106 P: (207) 761-1770 F: (207) 774-1242 www.oest.com  
 engineers • architects • surveyors • construction managers


**FIRE RISK MANAGEMENT, INC.**  
 1 Great Street  
 South Portland, ME 04106 P: (207) 442-7200  
 www.fire-risk.com

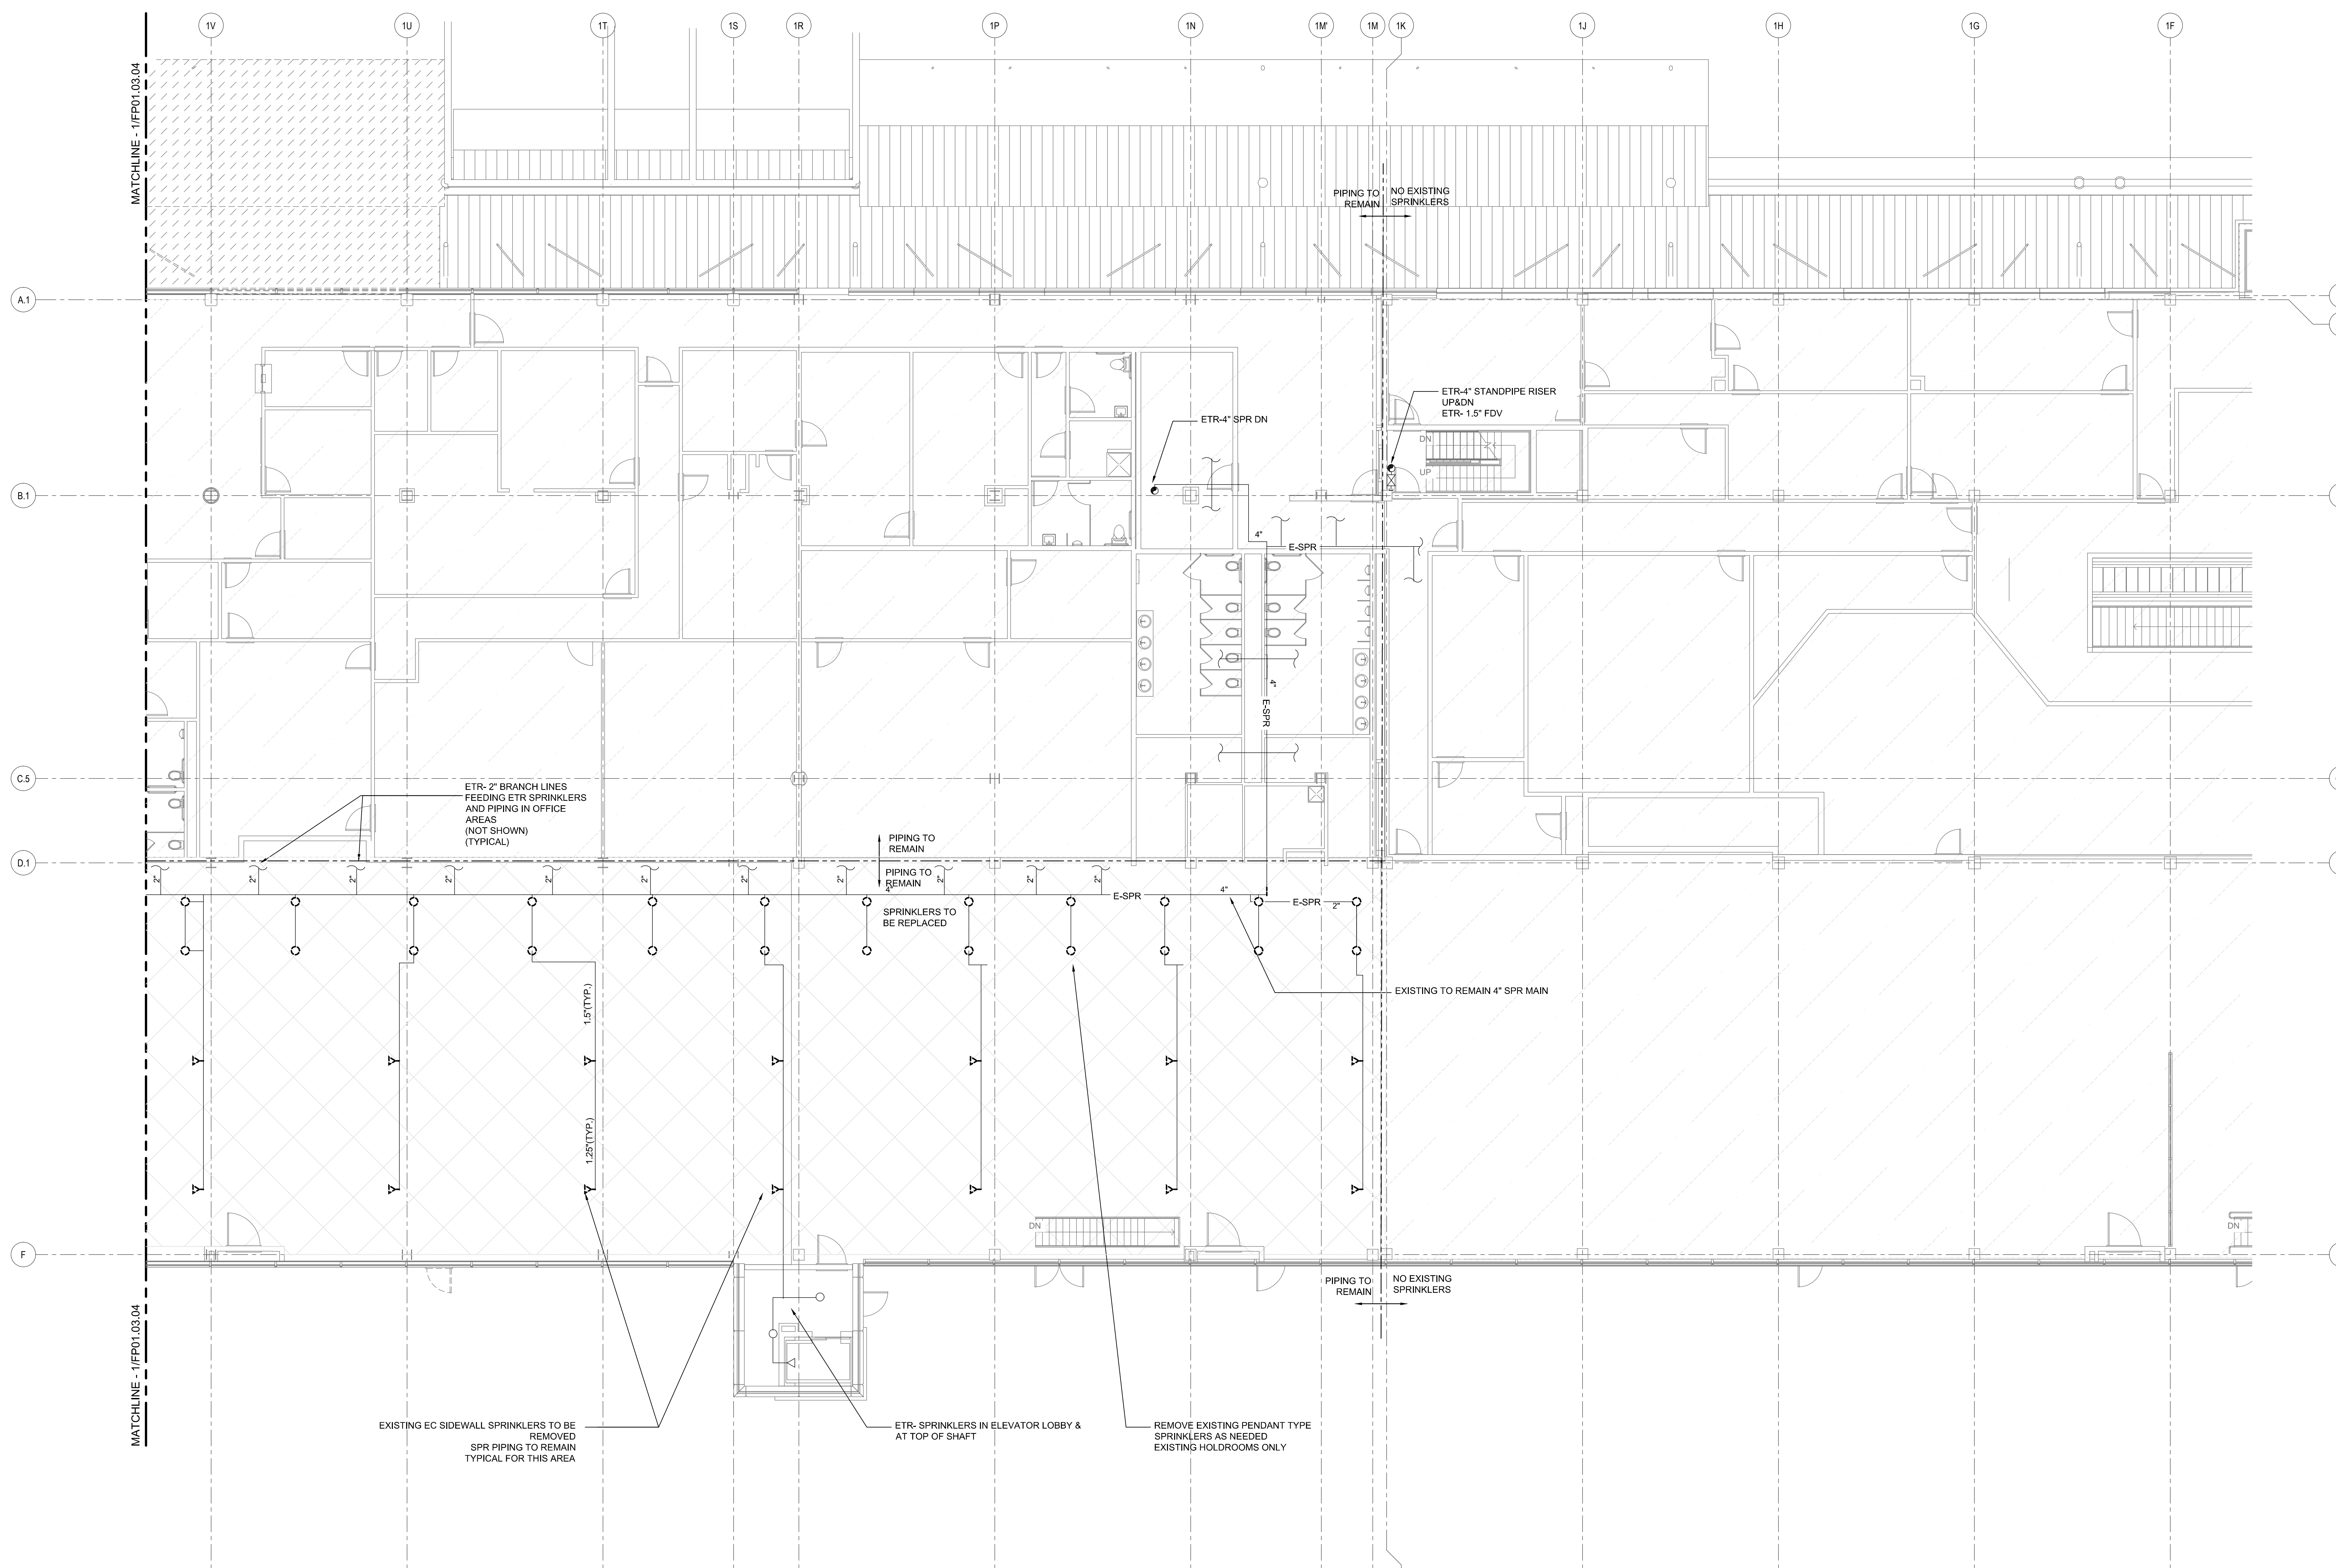

**GENERAL NOTES**

A SEE SHEET FP00.01 FOR LEGEND, SCHEDULES & GENERAL NOTES.

Issue	Date & Issue Description	By	Check
01	01/23/09	MHY	JLD
02	10/26/09	JLD	SKD

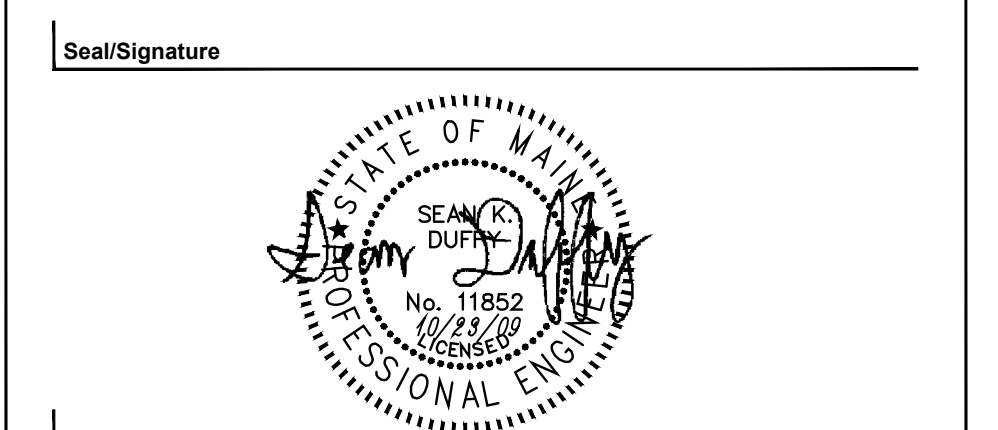


Project Name: PWM Terminal Expansion  
 Project Number: 08.0395.000  
 CAD File Name: FP04.03.03.dwg  
 Description: FIRE PROTECTION DEMOLITION PLAN LEVEL 3 - ZONE 3

Scale: 1/8" = 1'-0"

**FP01.03.03**

©2009 Gensler

**KEY PLAN**

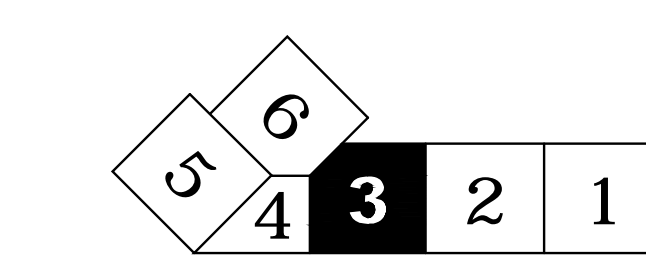

**FIRE PROTECTION DEMOLITION PLAN - LEVEL 3 - ZONE 3**

SCALE: 1/8"=1'-0"