


**FIRE PROTECTION PLAN - LEVEL 5 - ZONE 4**  
 SCALE: 1/8"=1'-0"

**SHEET NOTES**

**GENERAL NOTES**

A SEE SHEET FP00.01 FOR LEGEND, SCHEDULES & GENERAL NOTES.

**KEY PLAN**

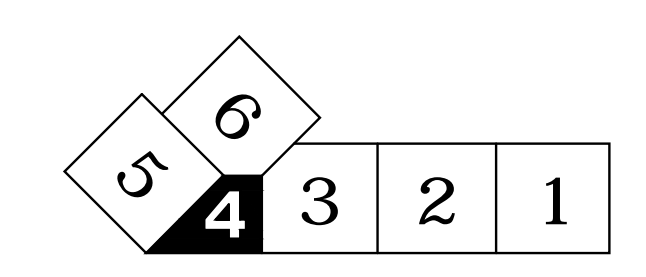


**Portland International Jetport**  
 1001 Westbrook Street  
 Portland, Maine 04102

**Gensler**  
 2020 K Street, NW  
 Suite 200  
 Washington, DC 20006  
 Telephone 202.721.5200  
 Facsimile 202.872.8587

**oest ASSOCIATES, INC.**  
 345 Goffman Road, South Portland, ME 04106 P: (207) 761-1770 F: (207) 774-1242 www.oest.com  
 engineers • architects • surveyors • construction managers

**FIRE RISK MANAGEMENT, INC.**  
 1 First Street  
 South Portland, ME 04106 P: (207) 442-7200  
 www.fire-risk.com

Issue	Date	Issue Description	By	Check
01	07/11/08		PWZ	RHB
02	09/22/08	SCHEMATIC DESIGN	SKD	WMC
03	12/03/08	DESIGN DEVELOPMENT	SKD	WMC
04	01/23/09	75% CONSTRUCTION DOCUMENTS	MHY	JLD
05	10/26/09	95% CONSTRUCTION DOCUMENTS	JLD	SKD
ISSUED FOR PERMIT				

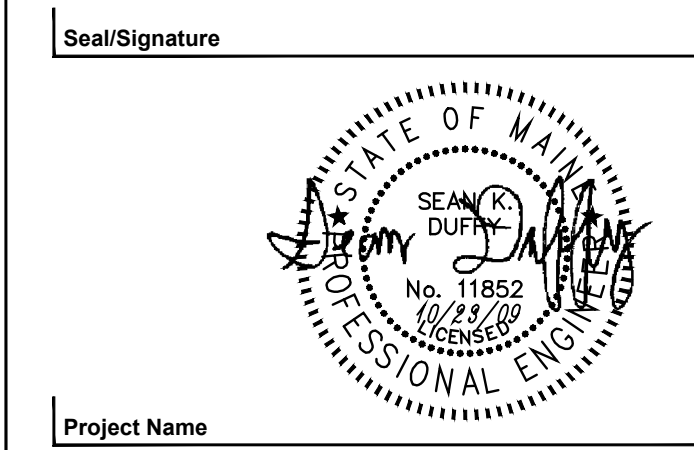

Project Name  
 P/W Terminal Expansion

Project Number  
 08.0395.000

CAD File Name  
 FP04.05.04.dwg

Description  
 FIRE PROTECTION PLAN - LEVEL 5 - ZONE 4

Scale  
 1/8" = 1'-0"

**FP04.05.04**